

State Route 301

ASSUMED MERIDIAN

C. & S. Heath
1105/4.14

D.R. Pelton
1142/52

M.O. Fatz
1329/816

2756.32'

N 0° 31' 23" E

9.2431 AC
9.9451 AC

Parcel 1
19,188.2 AC. -020

S 0° 27' 14" W
2755.60'

7.5141 AC
11.6624 AC

Parcel 2
19,176.5 AC. -023

S 0° 23' 09" W
2752.45'

Parcel 3
19,148.1 AC. -024

S 0° 19' 03" W
2748.16'

W. Butcher

LOT 74
LOT 75
LOT 76
LOT 66
LOT 67

RR SPIKE

15-00-074-000
-075

PLAT OF SURVEY FOR

A. J. RILEY

BEING A PART OF LOTS 74 & 75
WITHIN LaGRANGE TOWNSHIP,
LORAIN COUNTY, OHIO


#18580

APPROVED
LORAIN CO.
MAP DEPT.

DATE 8-15-89


PAGE 15.6
BY CAROLYN
FRANCIS

VOID AFTER #18580

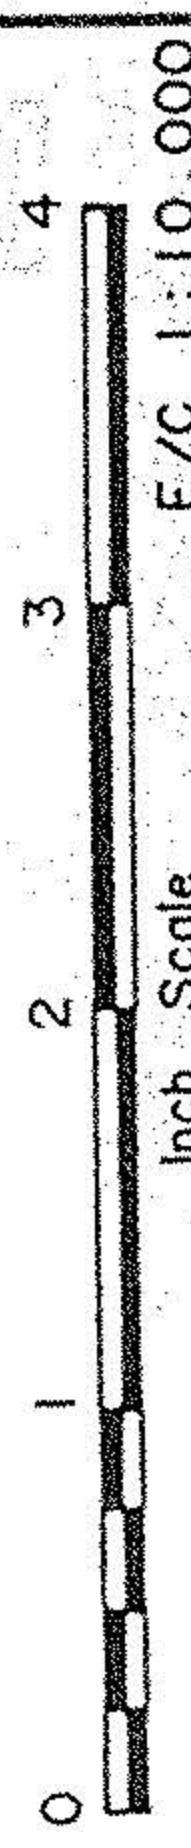

TIMOTHY RILEY
CONSULTING ENGINEER - SURVEYOR
NORWALK, OHIO

SCALE: 1" = 200'
DATE: 12-3-87
DWN BY: DBM
CKD BY: TR
MONUMENT FOUND
9/16" IRON HEX BAR SET
NAIL SET
Riley
JOB NUMBER
32,002

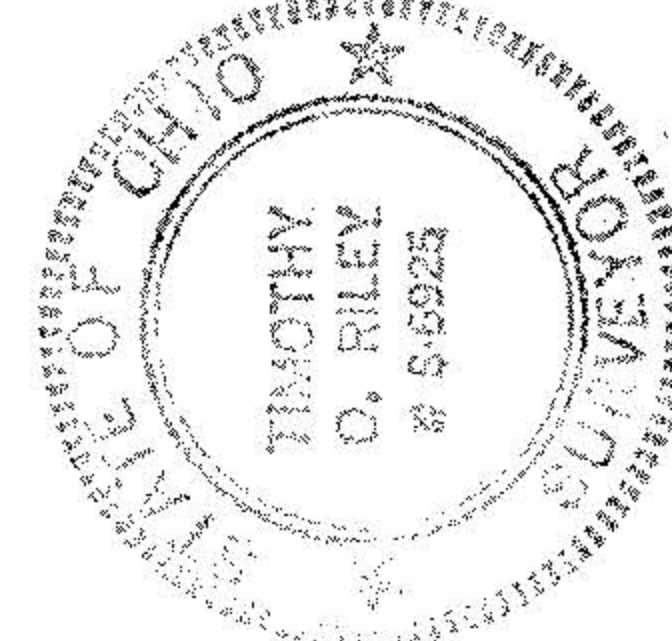

Timothy Riley
TIMOTHY RILEY
REG. SURVEYOR
NO. 6925

