


KENNETH E. CRAWFORD

Crawford Family Trust
OR 399 Pg 310

51.74 Acres
Remainder by Auditor

- o iron pipes fd
- iron pins set
- o fp 2" steel fence post

Brian K Ingram &
Judy L Weddington

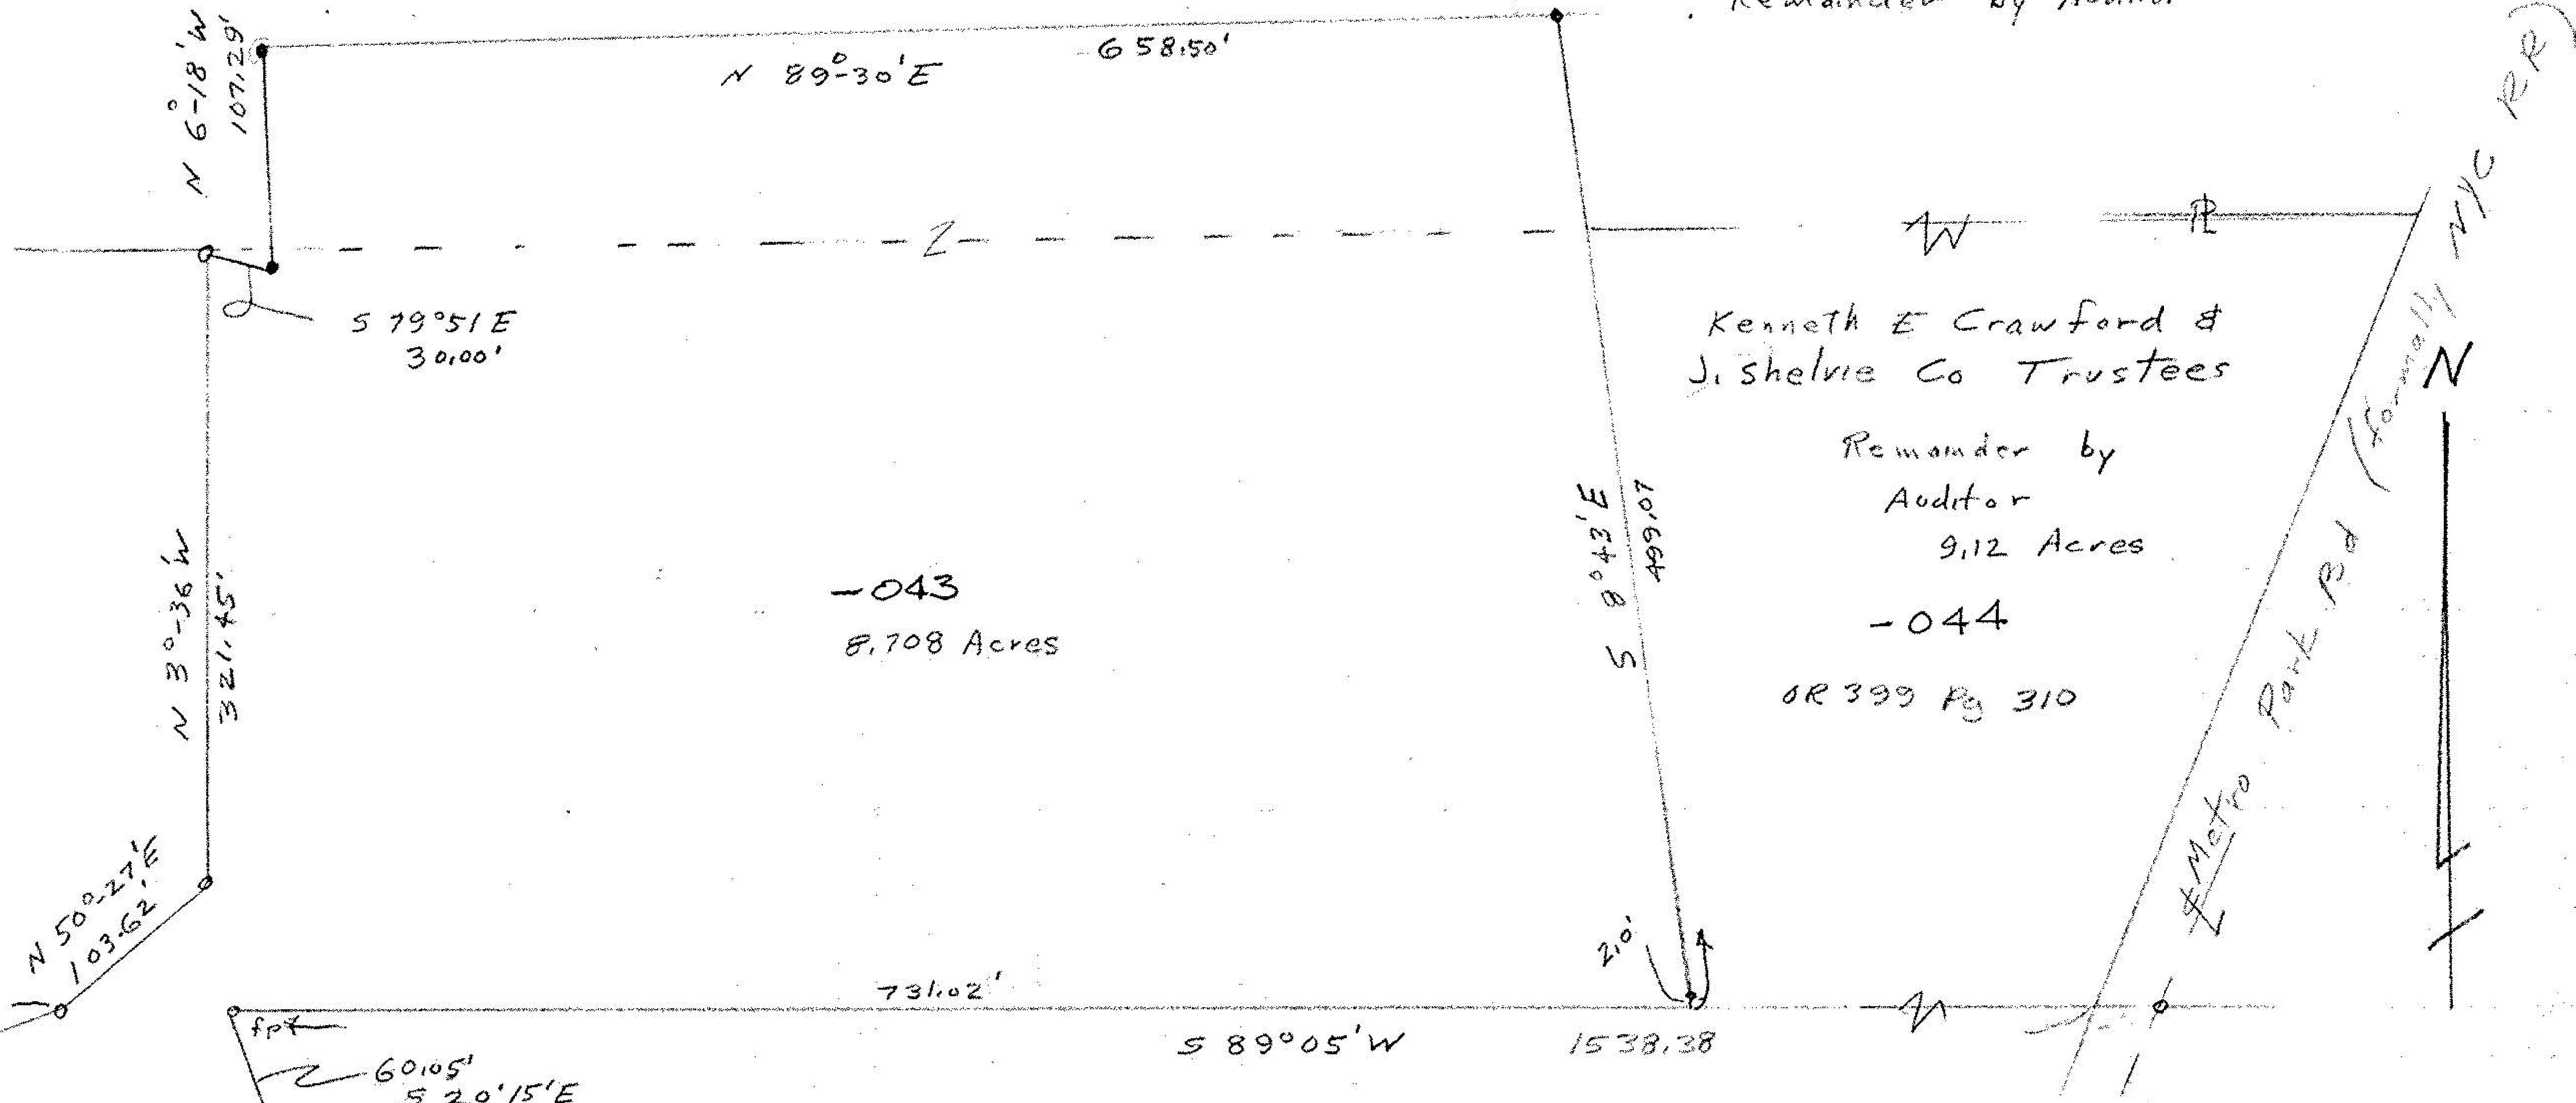

-043
8.708 Acres

Kenneth E Crawford &
J. Shelvie Co Trustees


Remainder by
Auditor
9.12 Acres

-044
OR 399 Pg 310

Herman C & Juliette Larkins
OR 224 Pg 428

#21805

APPROVED
LORAIN CO.
MAP DEPT.
DATE 6-25-96
PAGE 6-130, 131
BY *[Signature]*
VOID AFTER 21805

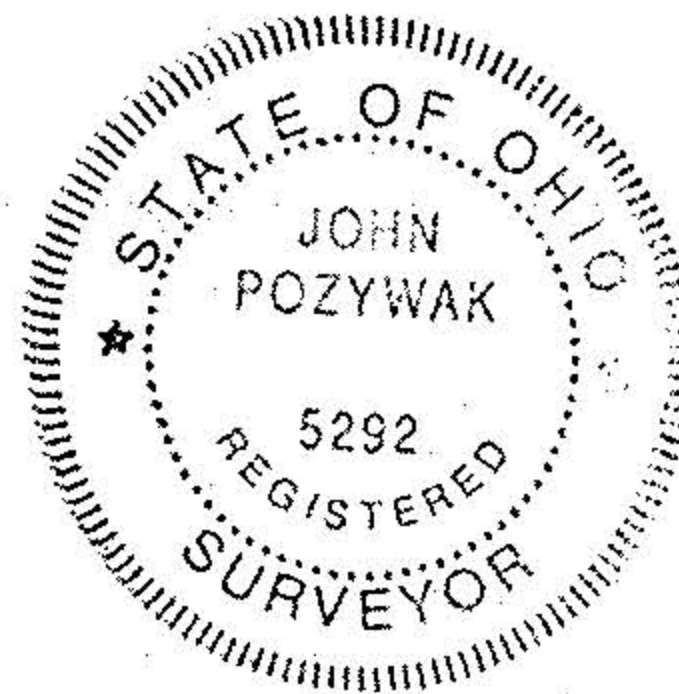

Survey for Kenneth Crawford
Original Lot 5 West of Black River
Elyria Township
Lorain County Ohio
Scale 1" = 100 April 1995

John Pozywak
Reg Surveyor 5292

