


Remainder - Andrew J. Clark & Ruth A. Clark  
 Volume 515, Page 113

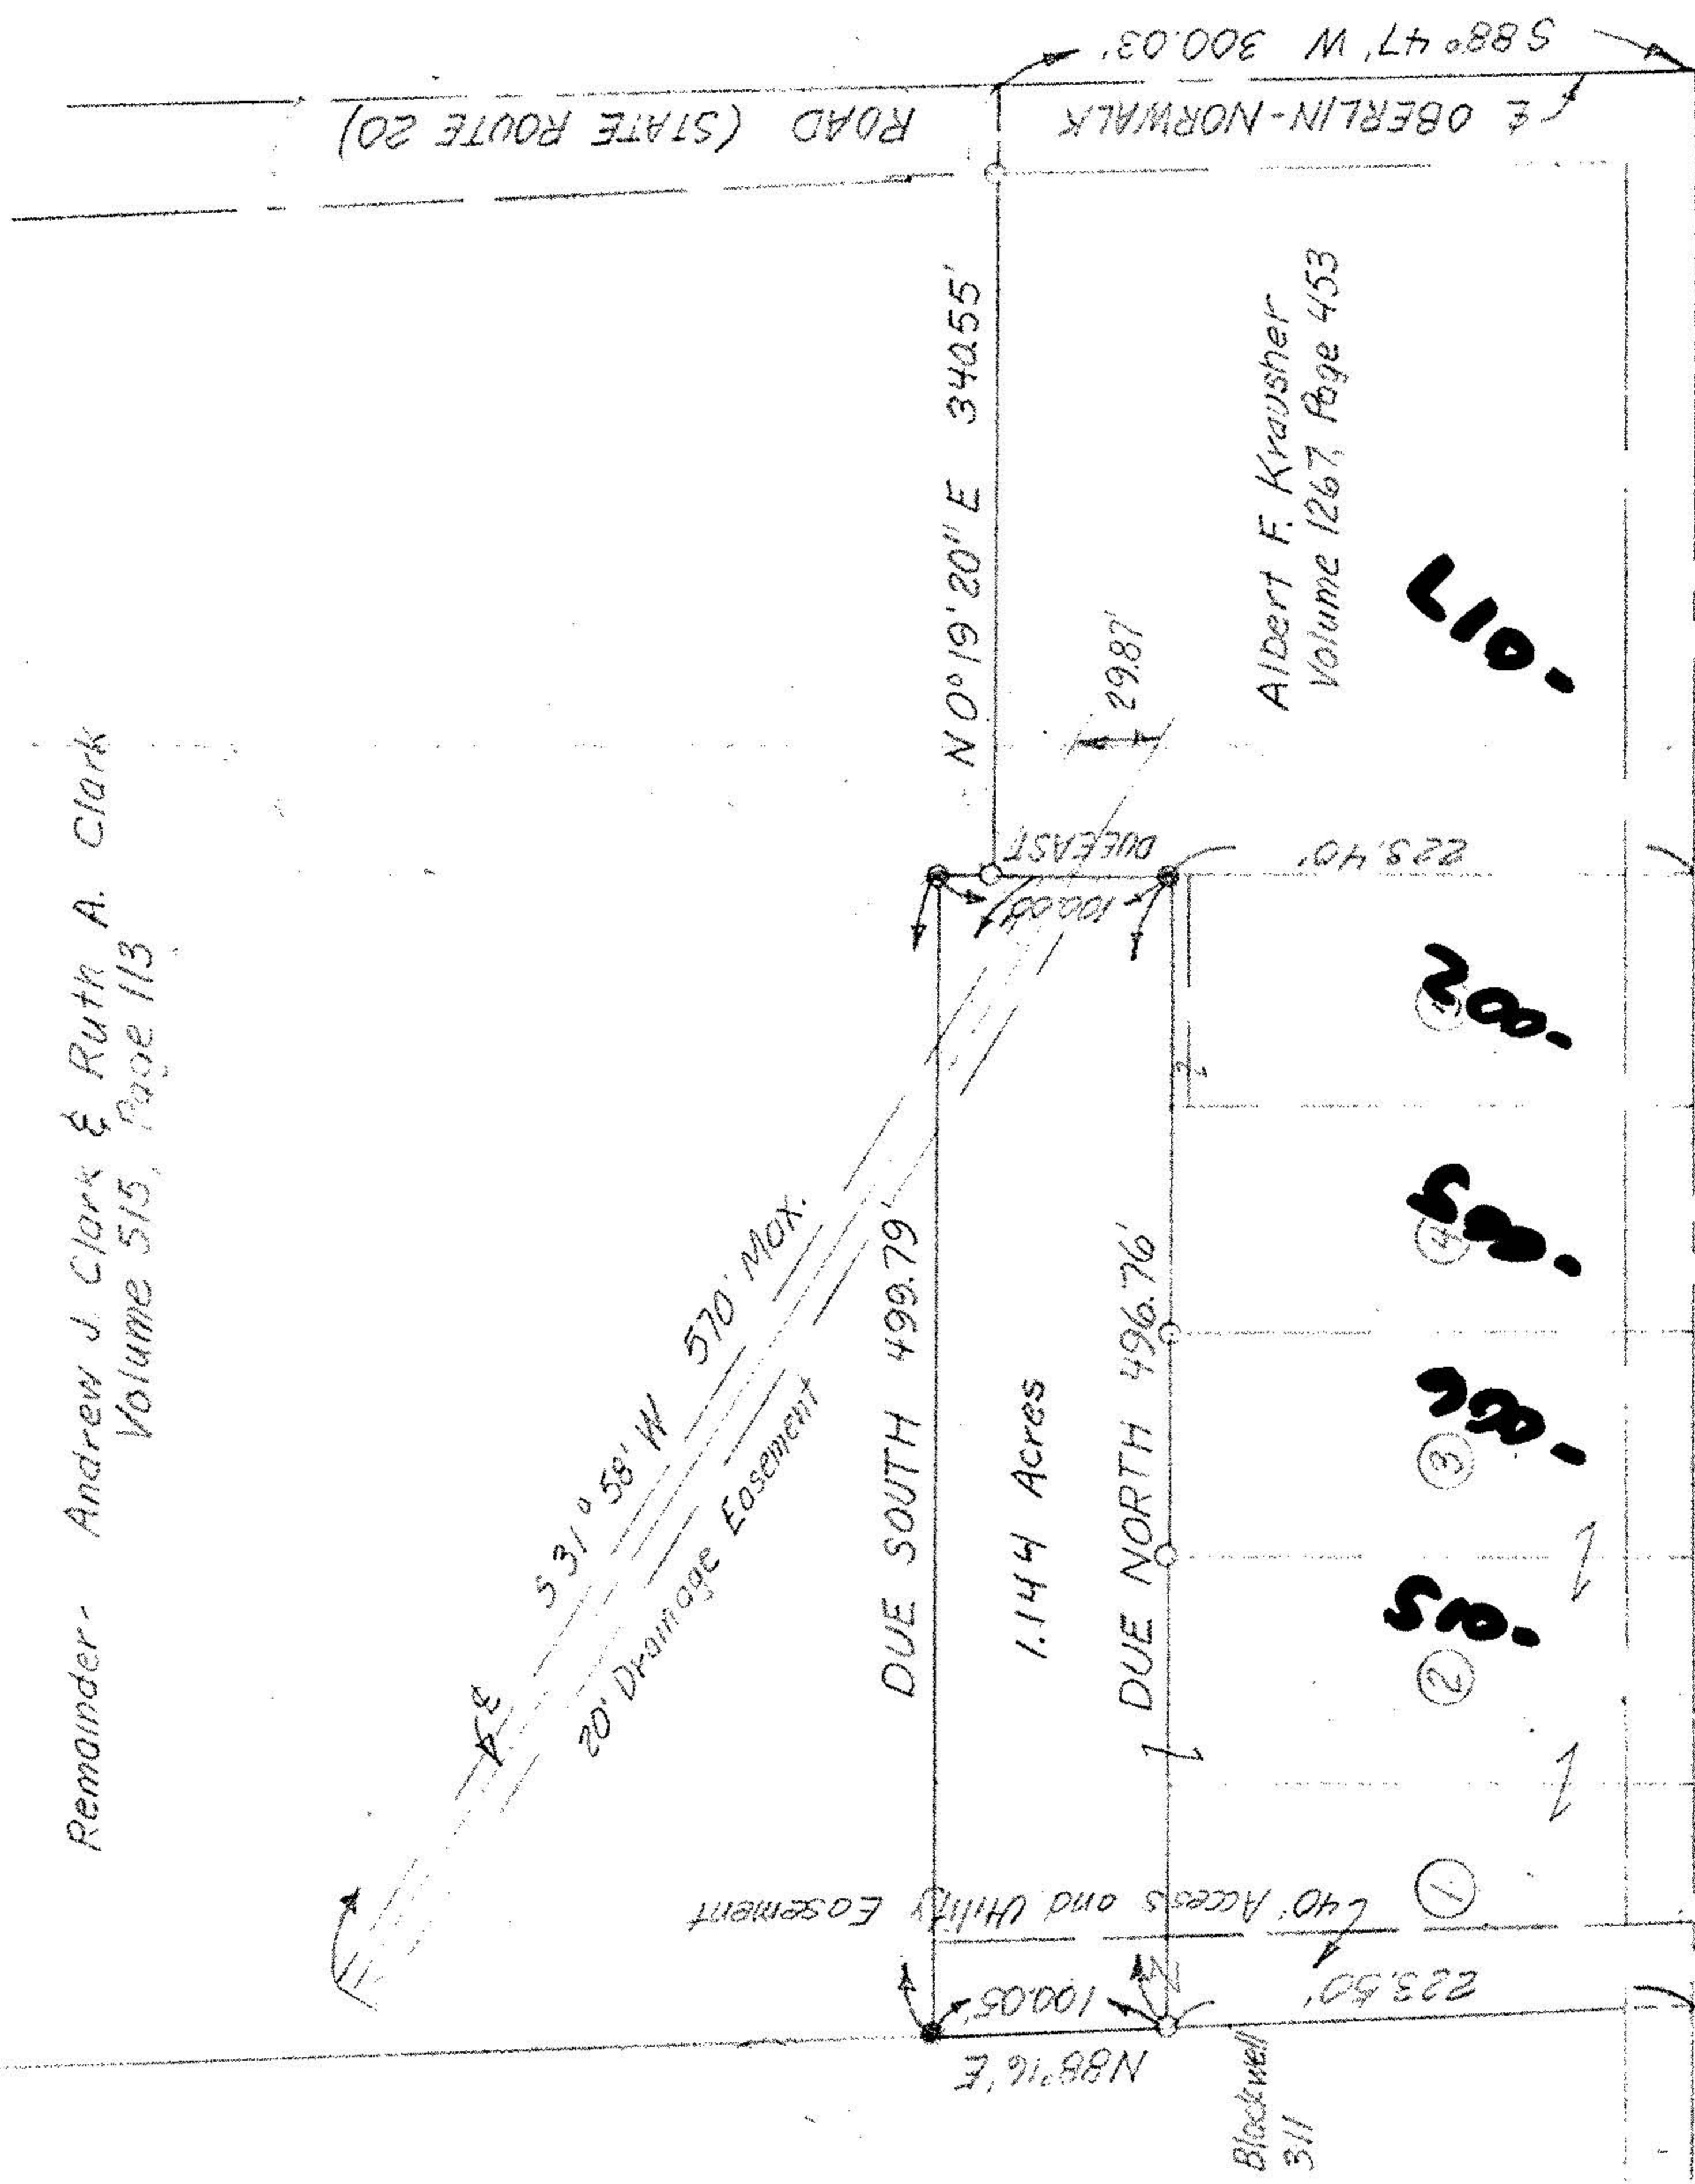

Ralph E. & Edith E. Blackwell  
 Volume 152, Page 311

Albert F. Krausher  
 Volume 1267, Page 453


● Iron Pipe Set  
 ○ Iron Pipe Found

BAIRD ROAD 60' R/W

#18455

APPROVED LORAIN CO. MAP DEPT.	
DATE	5-26-89
PAGE	13-B
BY	Carol Francis
VOID AFTER #	18455

- ① Marvin B. & Judith E. Fannin Volume 1131, Page 522
- ② Marvin B. & Judith E. Fannin Volume 1243, Page 105
- ③ Marvin B. & Judith E. Fannin Volume 1164, Page 266
- ④ Dale L. & Karen C. Husted Volume 1131, Page 526
- ⑤ Ralph P. & Andrea Piotrowski Volume 1065, Page 412

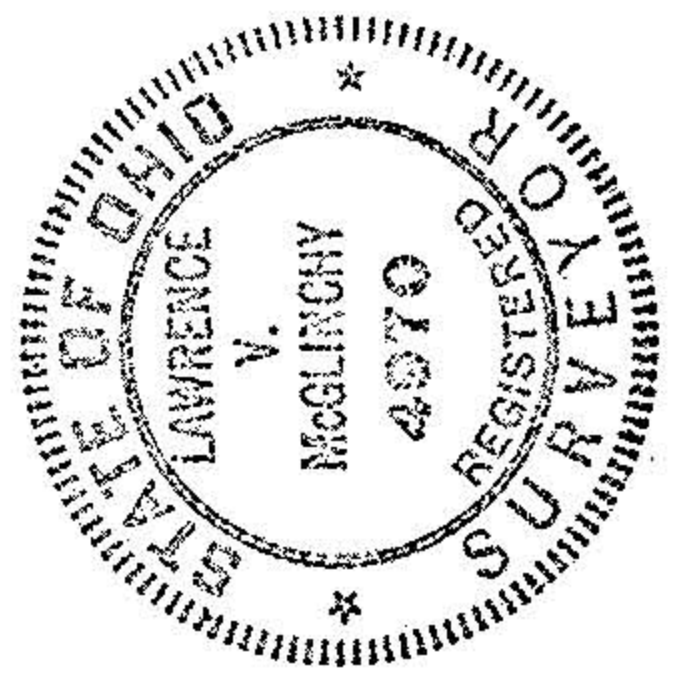

PLAT OF SURVEY FOR  
 MARVIN B. & JUDITH E. FANNIN  
 O.L. 3, TRACT 10, CAMDEN TWP.  
 LORAIN COUNTY, OHIO

McGLINCHY & ASSOCIATES  
 AMHERST, OHIO 3-8-89  
 Job # 898775

Revised 3-14-89