


15-00-036-B #19081-A 15-00-036-000-

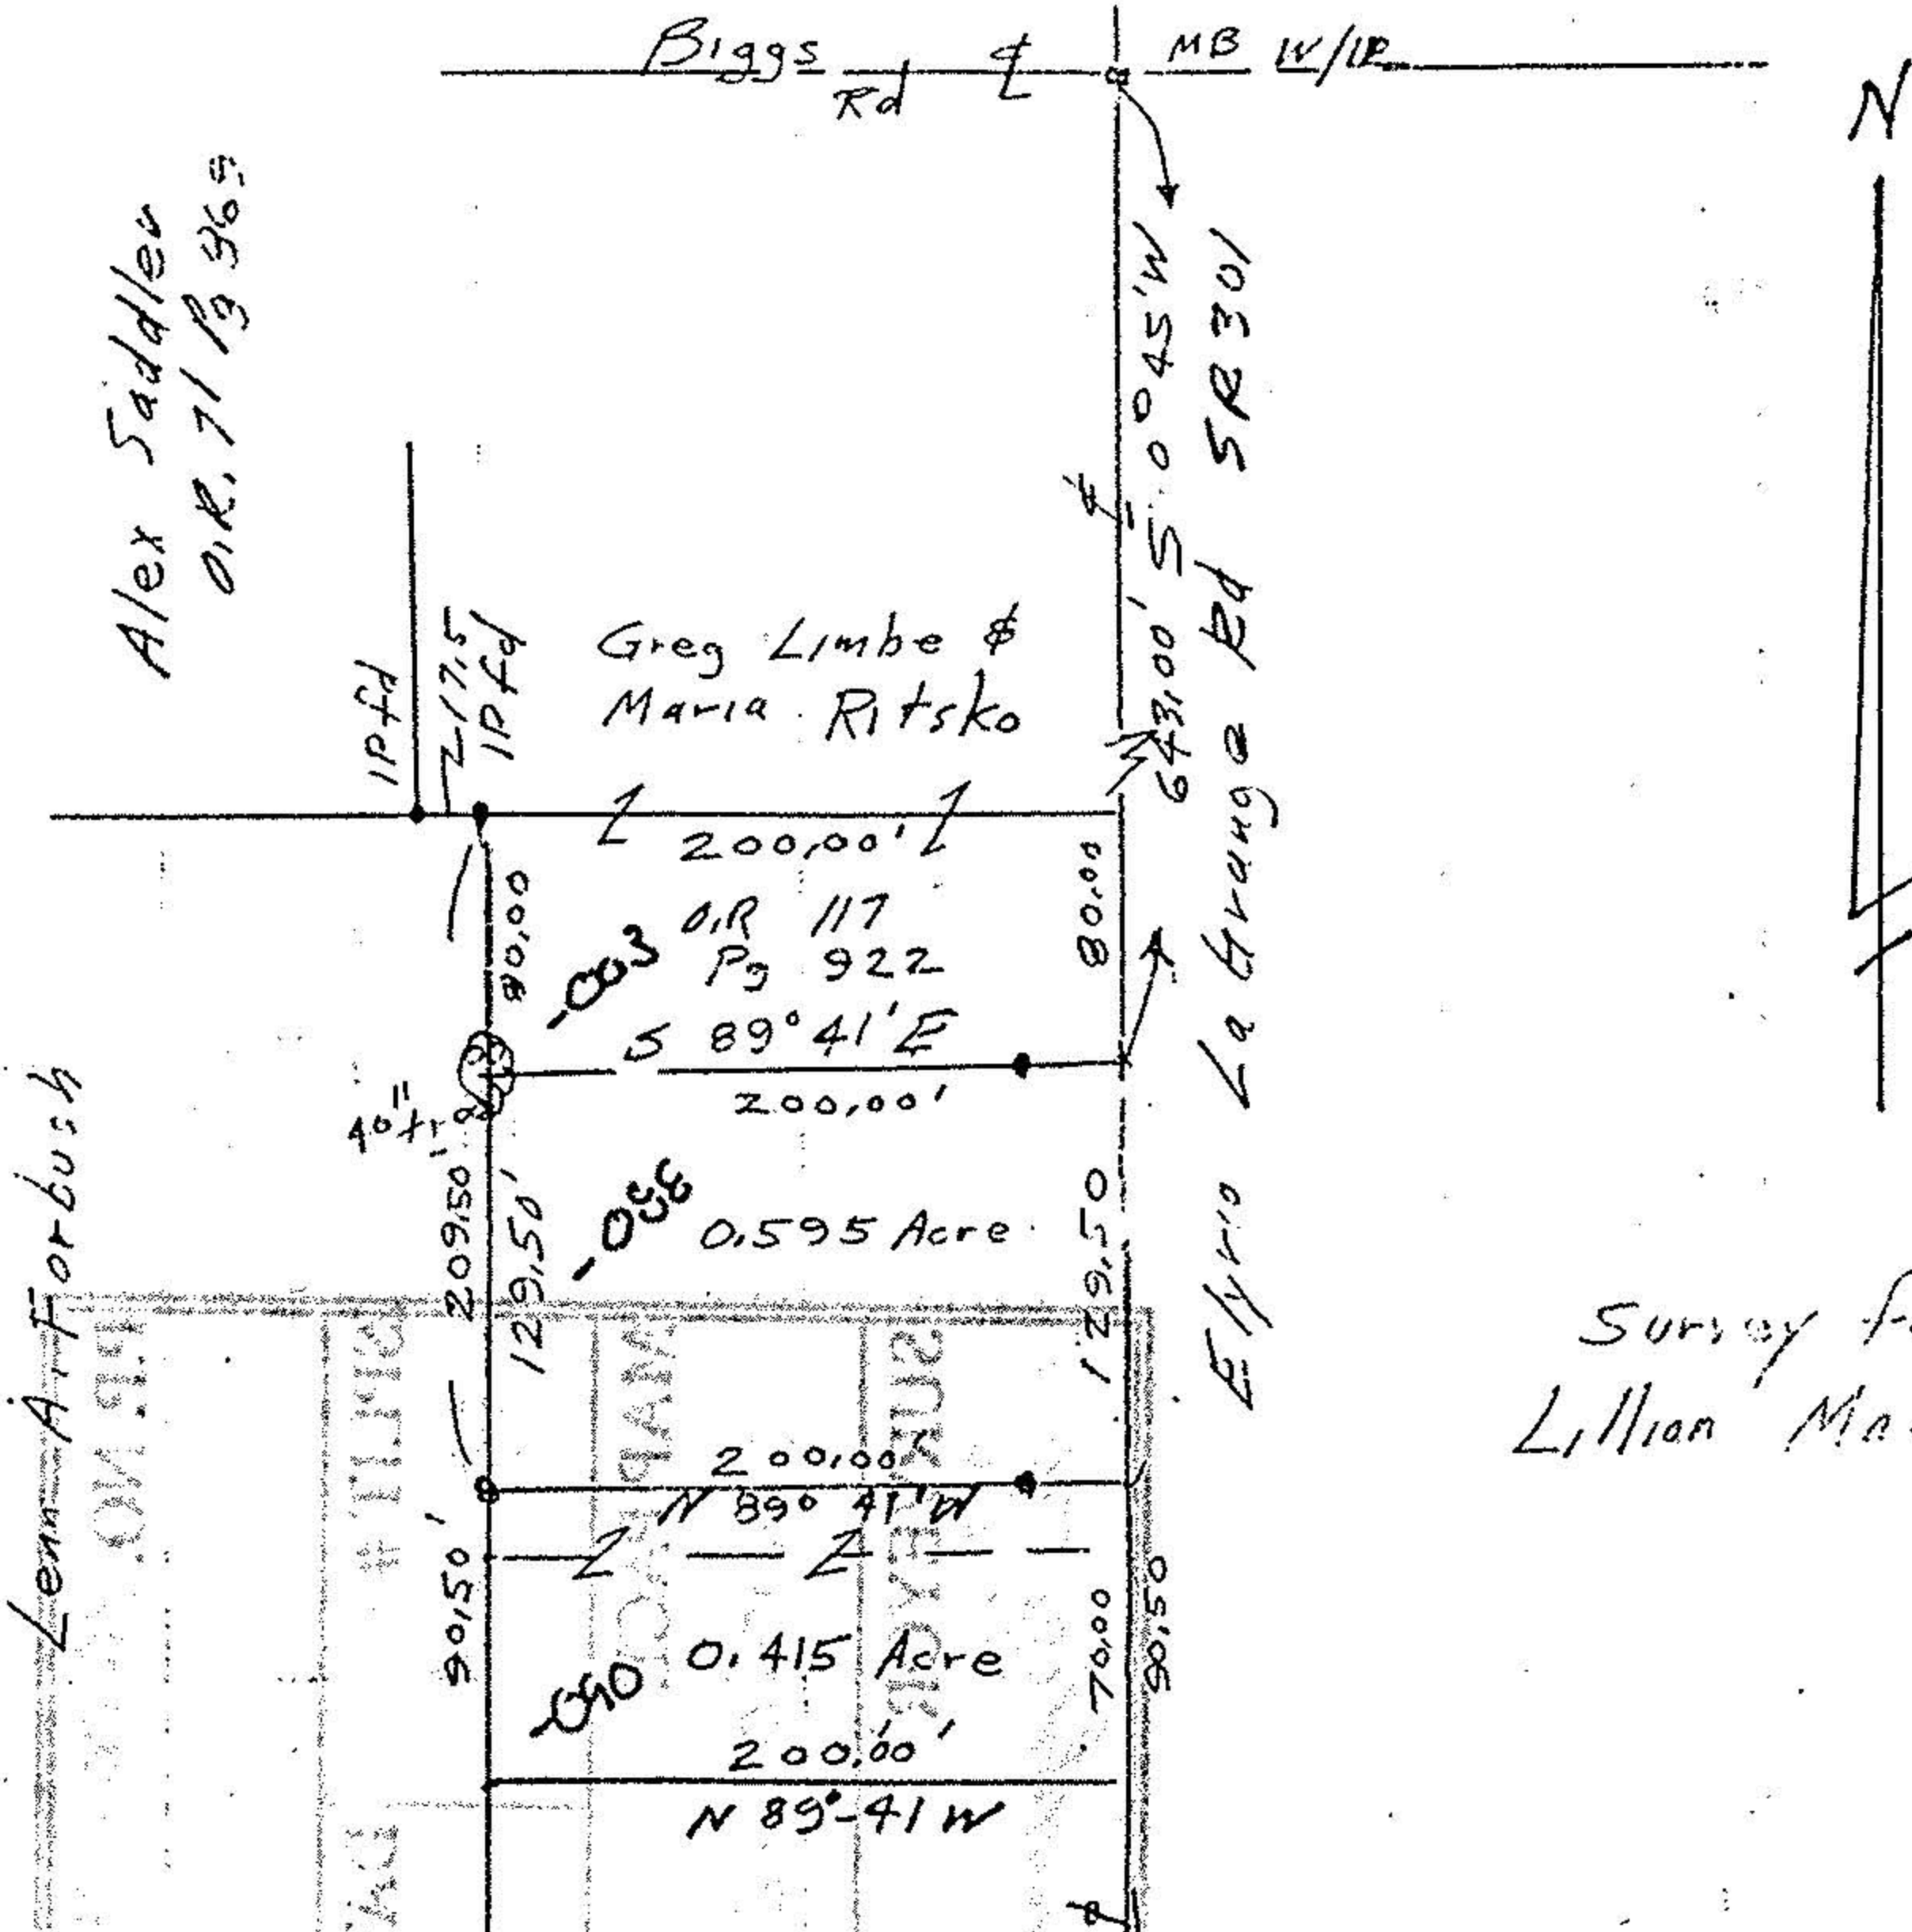

Alex Saddle
O.R. 71 Pg 365

Lenn A Forbush

Greg Limbe &
Maria Ritsko

O.R. 117
Pg 922

0.595 Acre

0.415 Acre

Lillian Mack & Charmaine Beane

D.V. C/T 1253 Pg 346A

Survey for
Lillian Mack

• 1 Pipe's set
30,00 ft E

ORIGINAL LOT 36 DATE May 29, 1990
 TOWNSHIP La Grange SCALE scale 1"=100'
 CITY OF N/A FIELD BOOK _____
 COUNTY OF LOHIAN DRAWN BY _____
 STATE OF OHIO CHECKED BY _____
 N. O. _____ FILE NO. _____

John Rozynal
Reg Surveyor
5292

#19081-A
8-8-90
15-00-036-B
T. 10415
COMBINATION