


NOTES: ● indicates iron pin set unless otherwise designated.
 Bearings shown along lines are to correspond with bearings previously used on adjoining surveys.
 True Bearing of Webster Road is Due East & West as nearly as can be determined from U.S.G.S. LAGRANGE 7.5' Quadrangle Map dated 1960.

PLAT OF SURVEYS FOR
 DOUGLAS M. & ROSE MARY NICHOLS
 ORIGINAL LOT 95 LAGRANGE TWP.
 LORAIN COUNTY OHIO
 SCALE: 1"=100' SEPTEMBER 1972
 Gary E. Penfound Reg. Surveyor No. 4457

P.P. NO. 15-60-095-000-007, 014, 016, 026, 027	
SPLIT #	DATE OF SURVEY
20942-A	SEPT 1972
MAP PAGE	
15-G	
SURVEYOR	

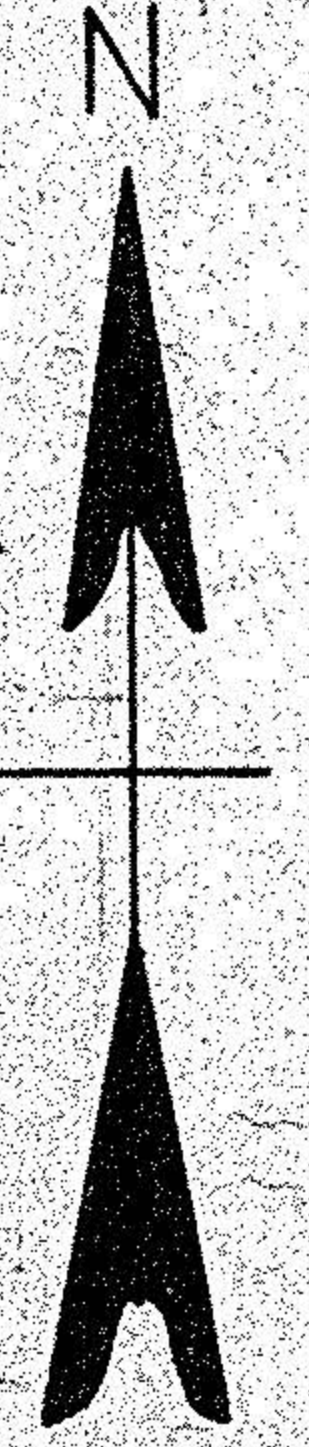

I.P. Set
30'

RRS Set
30.01'

I.P. Set in Man. Box
100.00'

Douglas M. & Rose Mary Nichols

E-W AIRSTRIP

N-S AIRSTRIP
6.0173 ACRES SOUTH OF P/L

11.4917 ACRES

LAGRANGE TWP.

PENFIELD TWP.

WEBSTER ROAD

LATTASBURG-ELYRIA ROAD STATE ROUTE 301 60'

5.000 ACRES

5.9601 ACRES

SURVEYED MAY 26-1974

5.0000 ACRES

D. Vol. 1112 Pg. 164
SURVEYED SEPTEMBER 1974

Charles R. Letterly
5.0001 ACRES
PARCEL "D"

D. Vol. 1112 Pg. 164
SURVEYED SEPTEMBER 1974

Charles R. Letterly
5.0001 ACRES
PARCEL "E"

SURVEYED JANUARY 1976

5.0001 ACRES
PARCEL "F"

SURVEYED JANUARY 1976

5.0001 ACRES
PARCEL "G"

Steve W. Harvath, D. Vol. 898 Pg. 98

Malcolm M. Green D. Vol. 898 Pg. 96

O.L. 95
O.L. 94