


15-H

13981


15-00-093-00

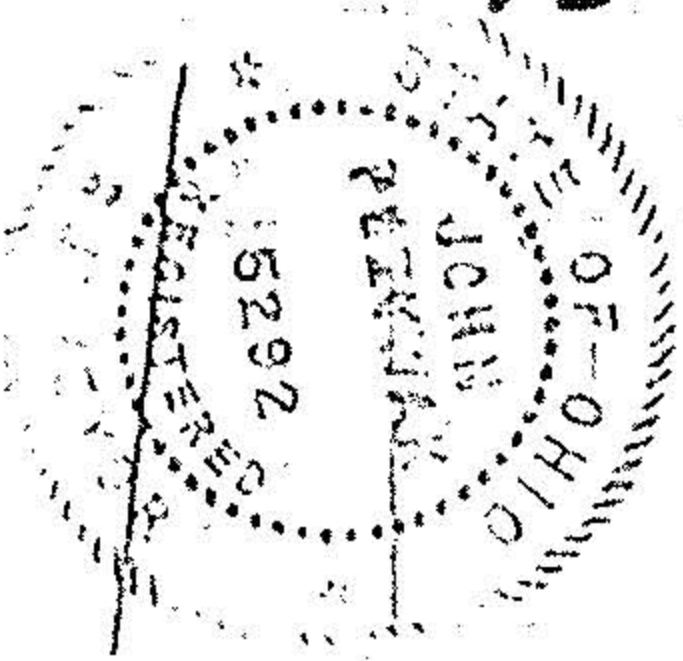

John P. ...
Reg. Supt.
5292

APPROVED LORAIN CO. MAP DEPT.
DATE 1-12-81
PAGE 15-H
BY [Signature]
VOID AFTER 13981

Indian Hollow N 13°00' E

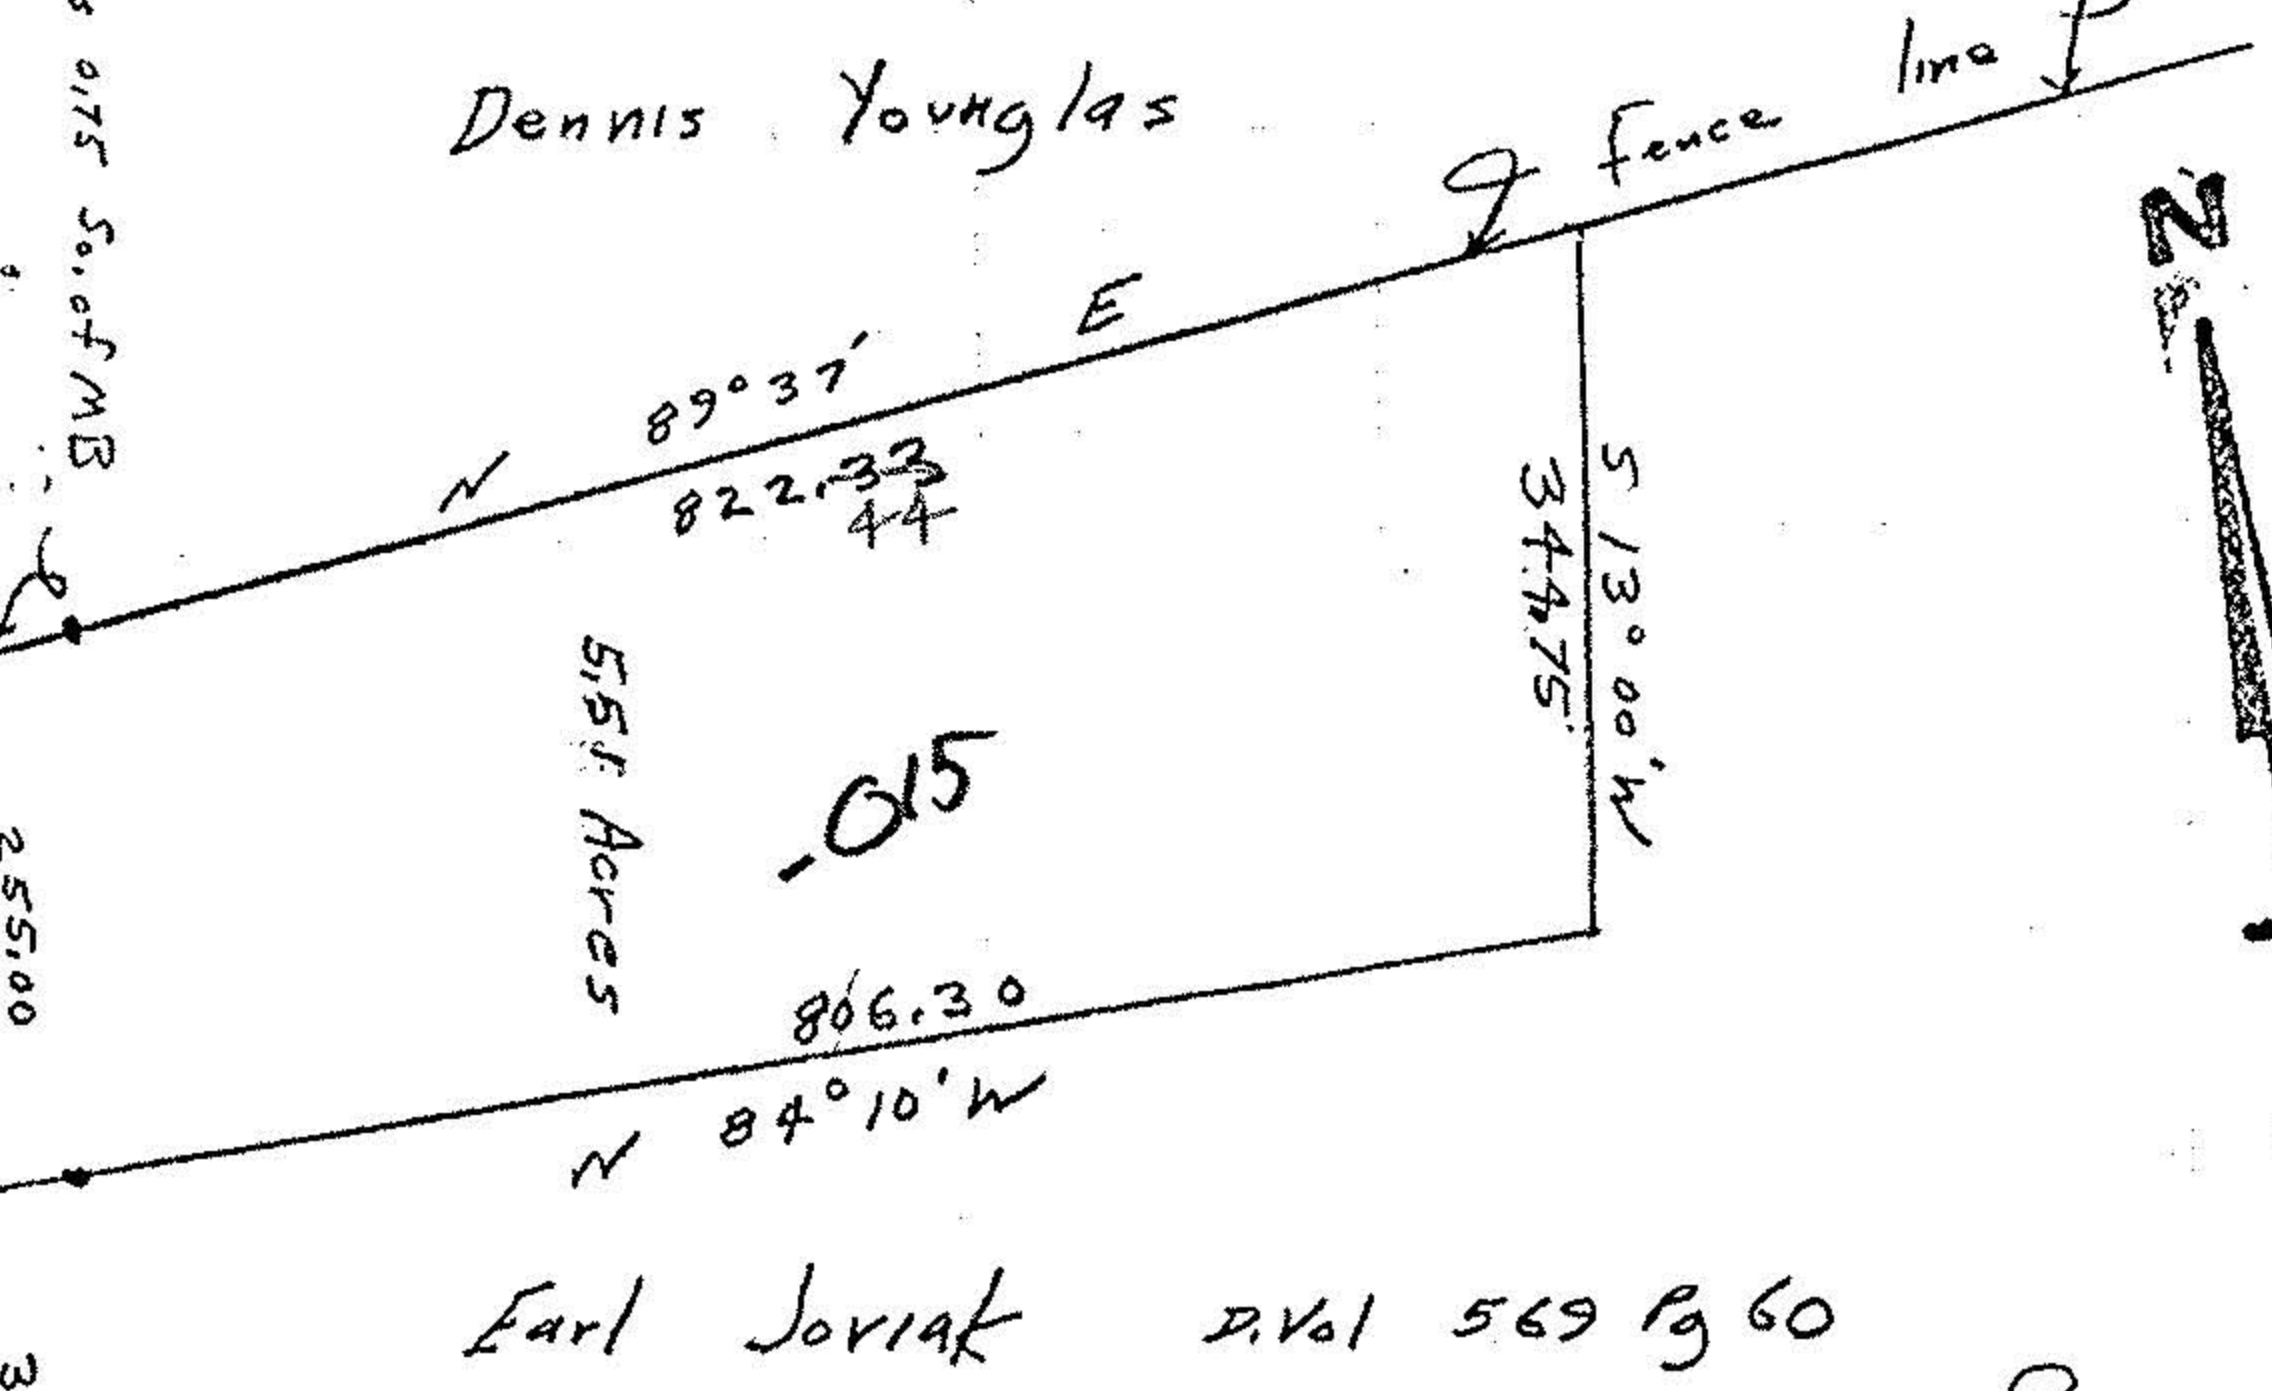

Dennis Younglas

Fence line

Earl Joviak D. Vol 569 Pg 60

La Grange Twp

Bearings assumed
for angles only

Survey for Earl Joviak
Part Original Lot 93
La Grange Twp
Lorain County Ohio
Scale 1" = 200' Oct 4, 1980

15-00-093-000-015
DATE OF SURVEY
13981
MAP PAGE
15-H
SURVEYOR
JOHN POZYWAK