



9-00-014-B
09-00-014-102
9-00-014-B

MAP OF PART OF O.L. 14 RUSSIA TWP. LORAIN CO. OHIO
NOW SOUTH AMHERST VILLAGE SCALE 1"=100'
NOV 15 1977 BY ARNOLD KOEPP REG SURVEYOR NO 4308

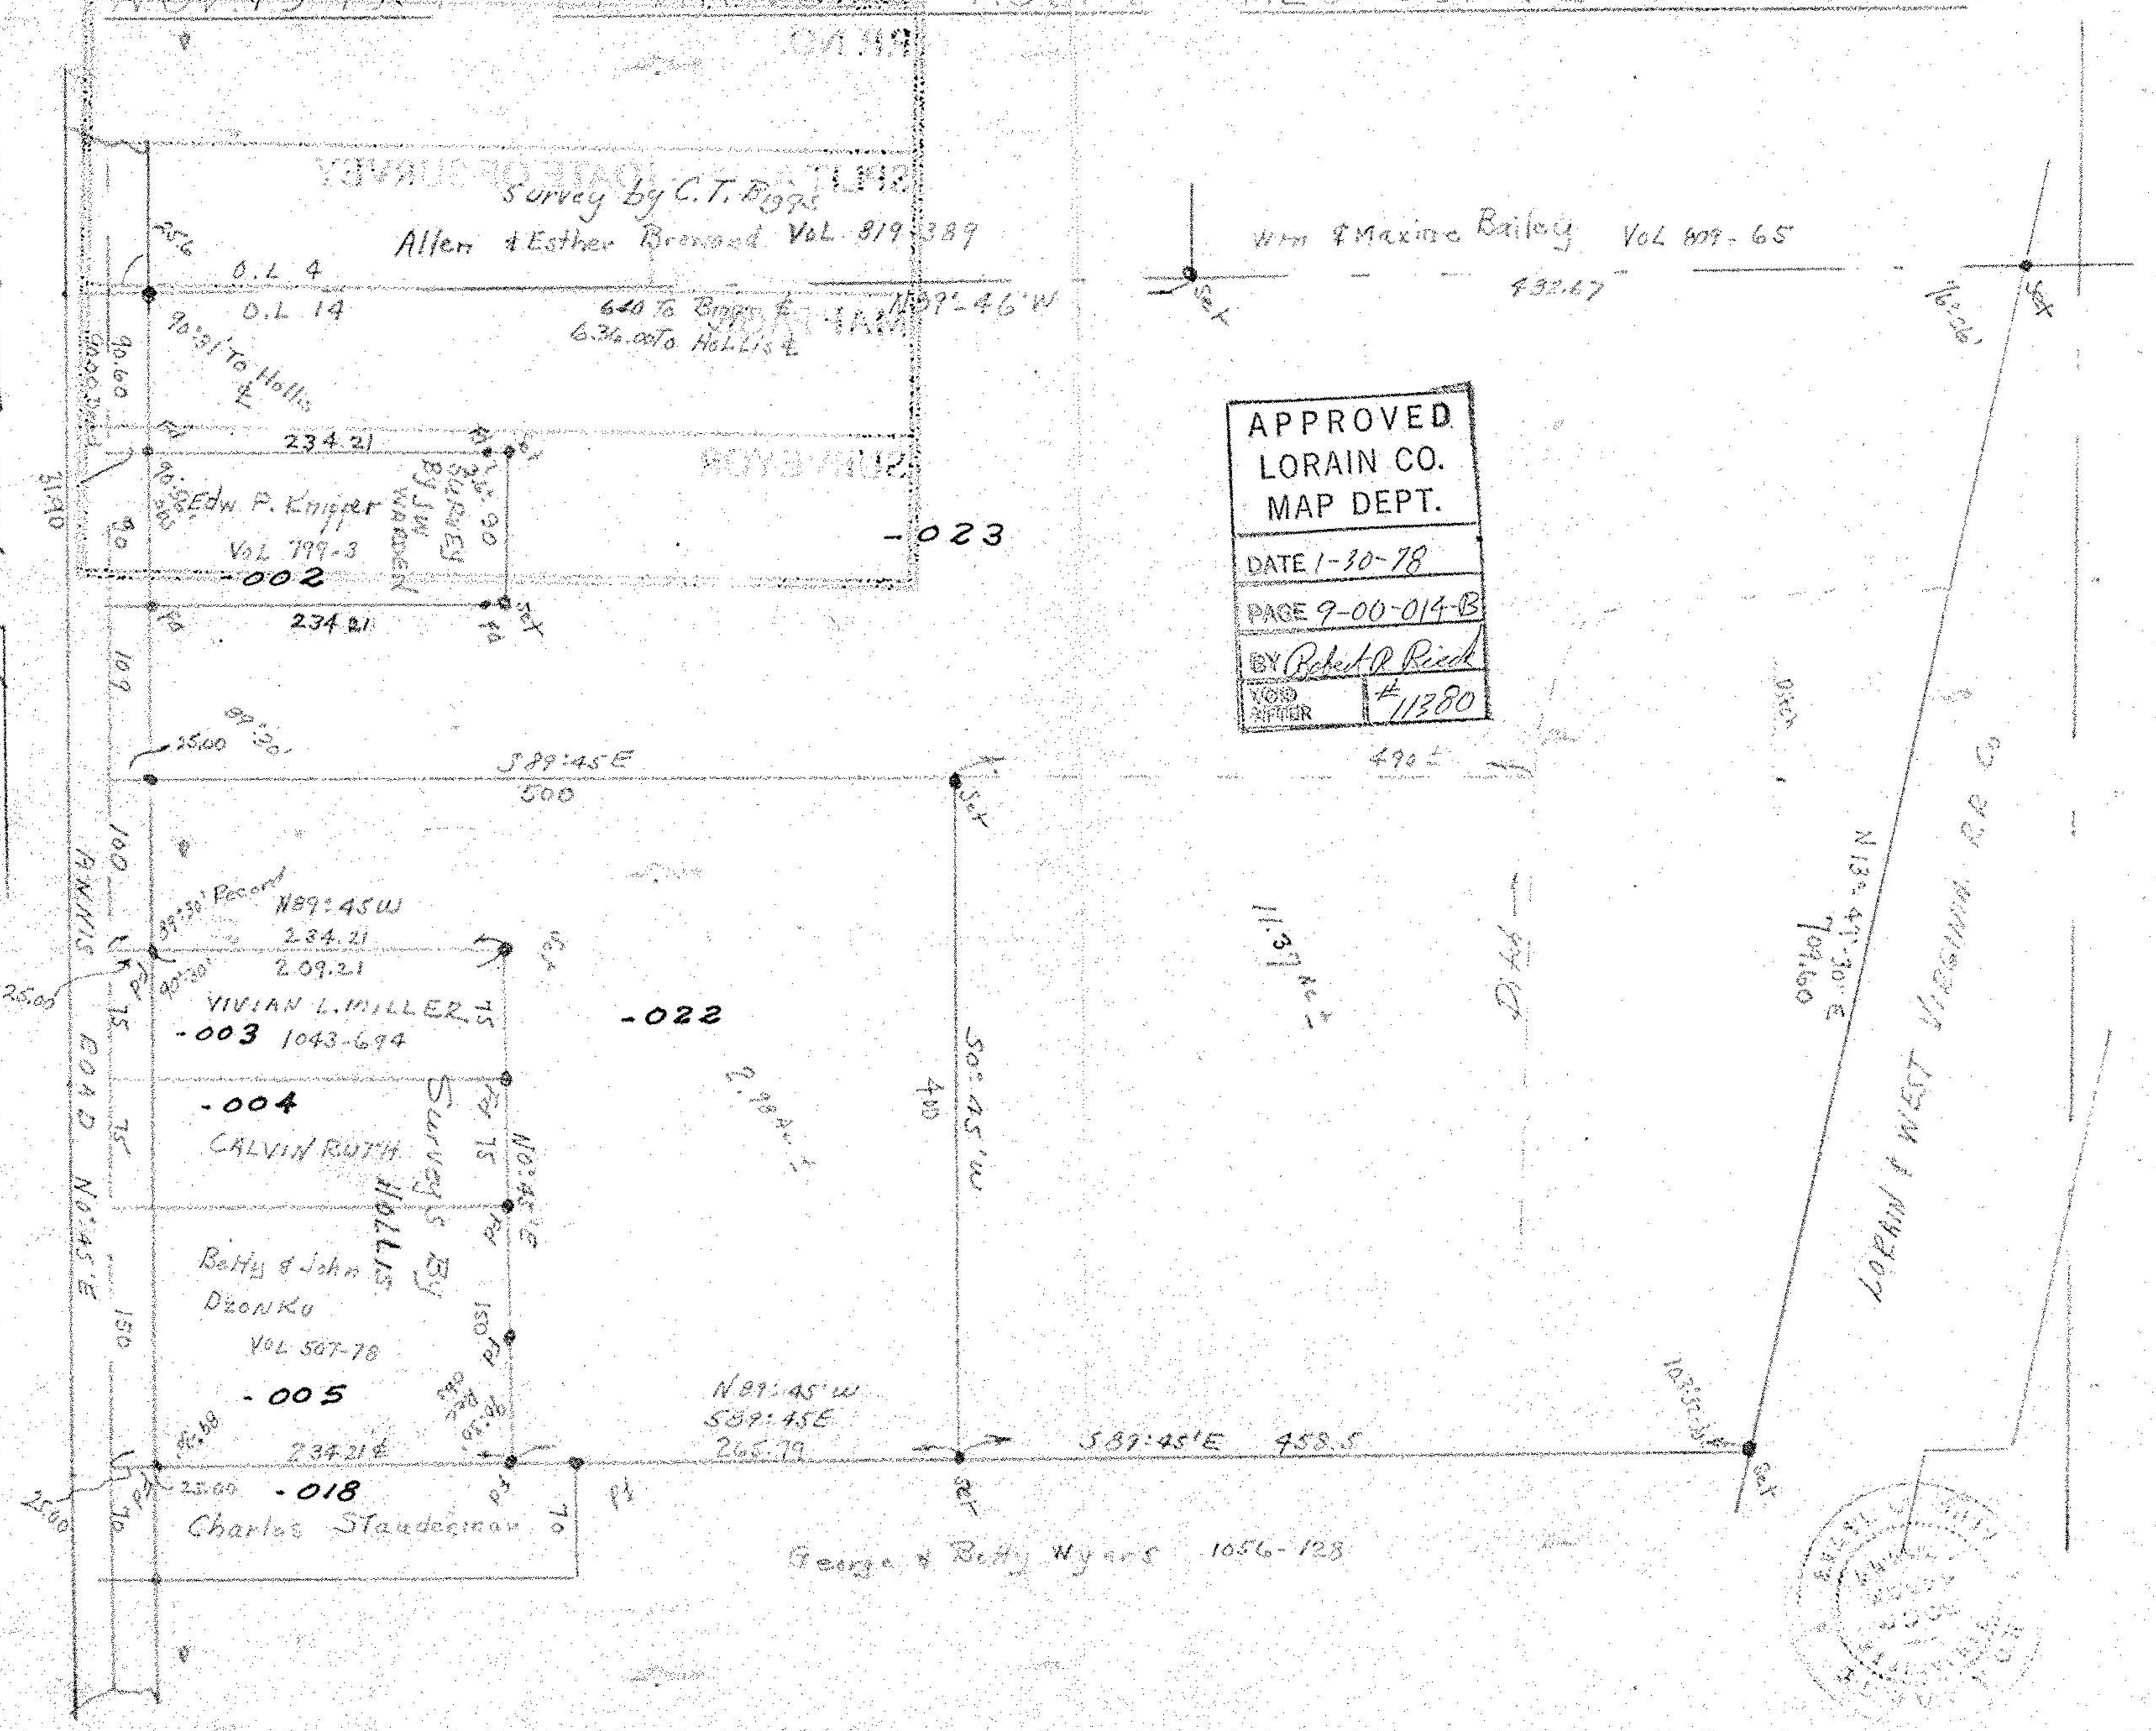

APPROVED
LORAIN CO.
MAP DEPT.
DATE 1-30-78
PAGE 9-00-014-B
BY Robert R. Reed
VOID AFTER #11380

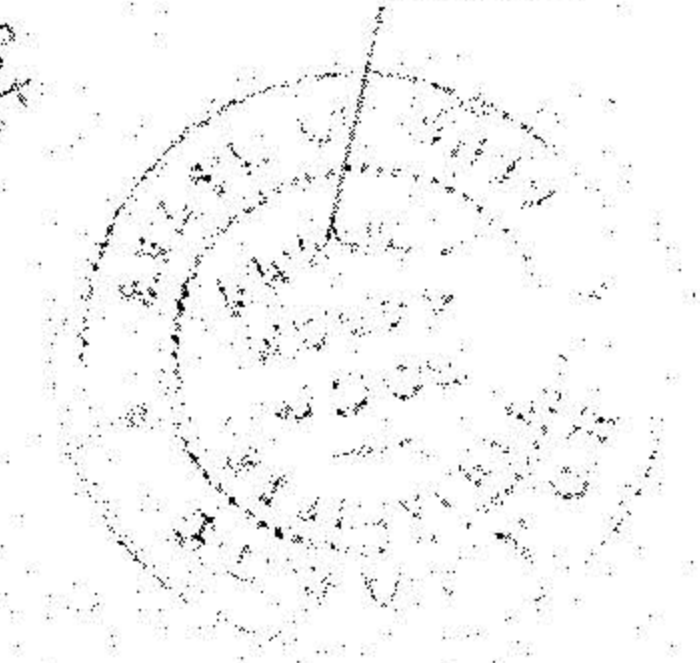

9-00-014-B
09-00-014-102
9-00-014-B