


7-D  
014 9

# 16055

09-00-009-000

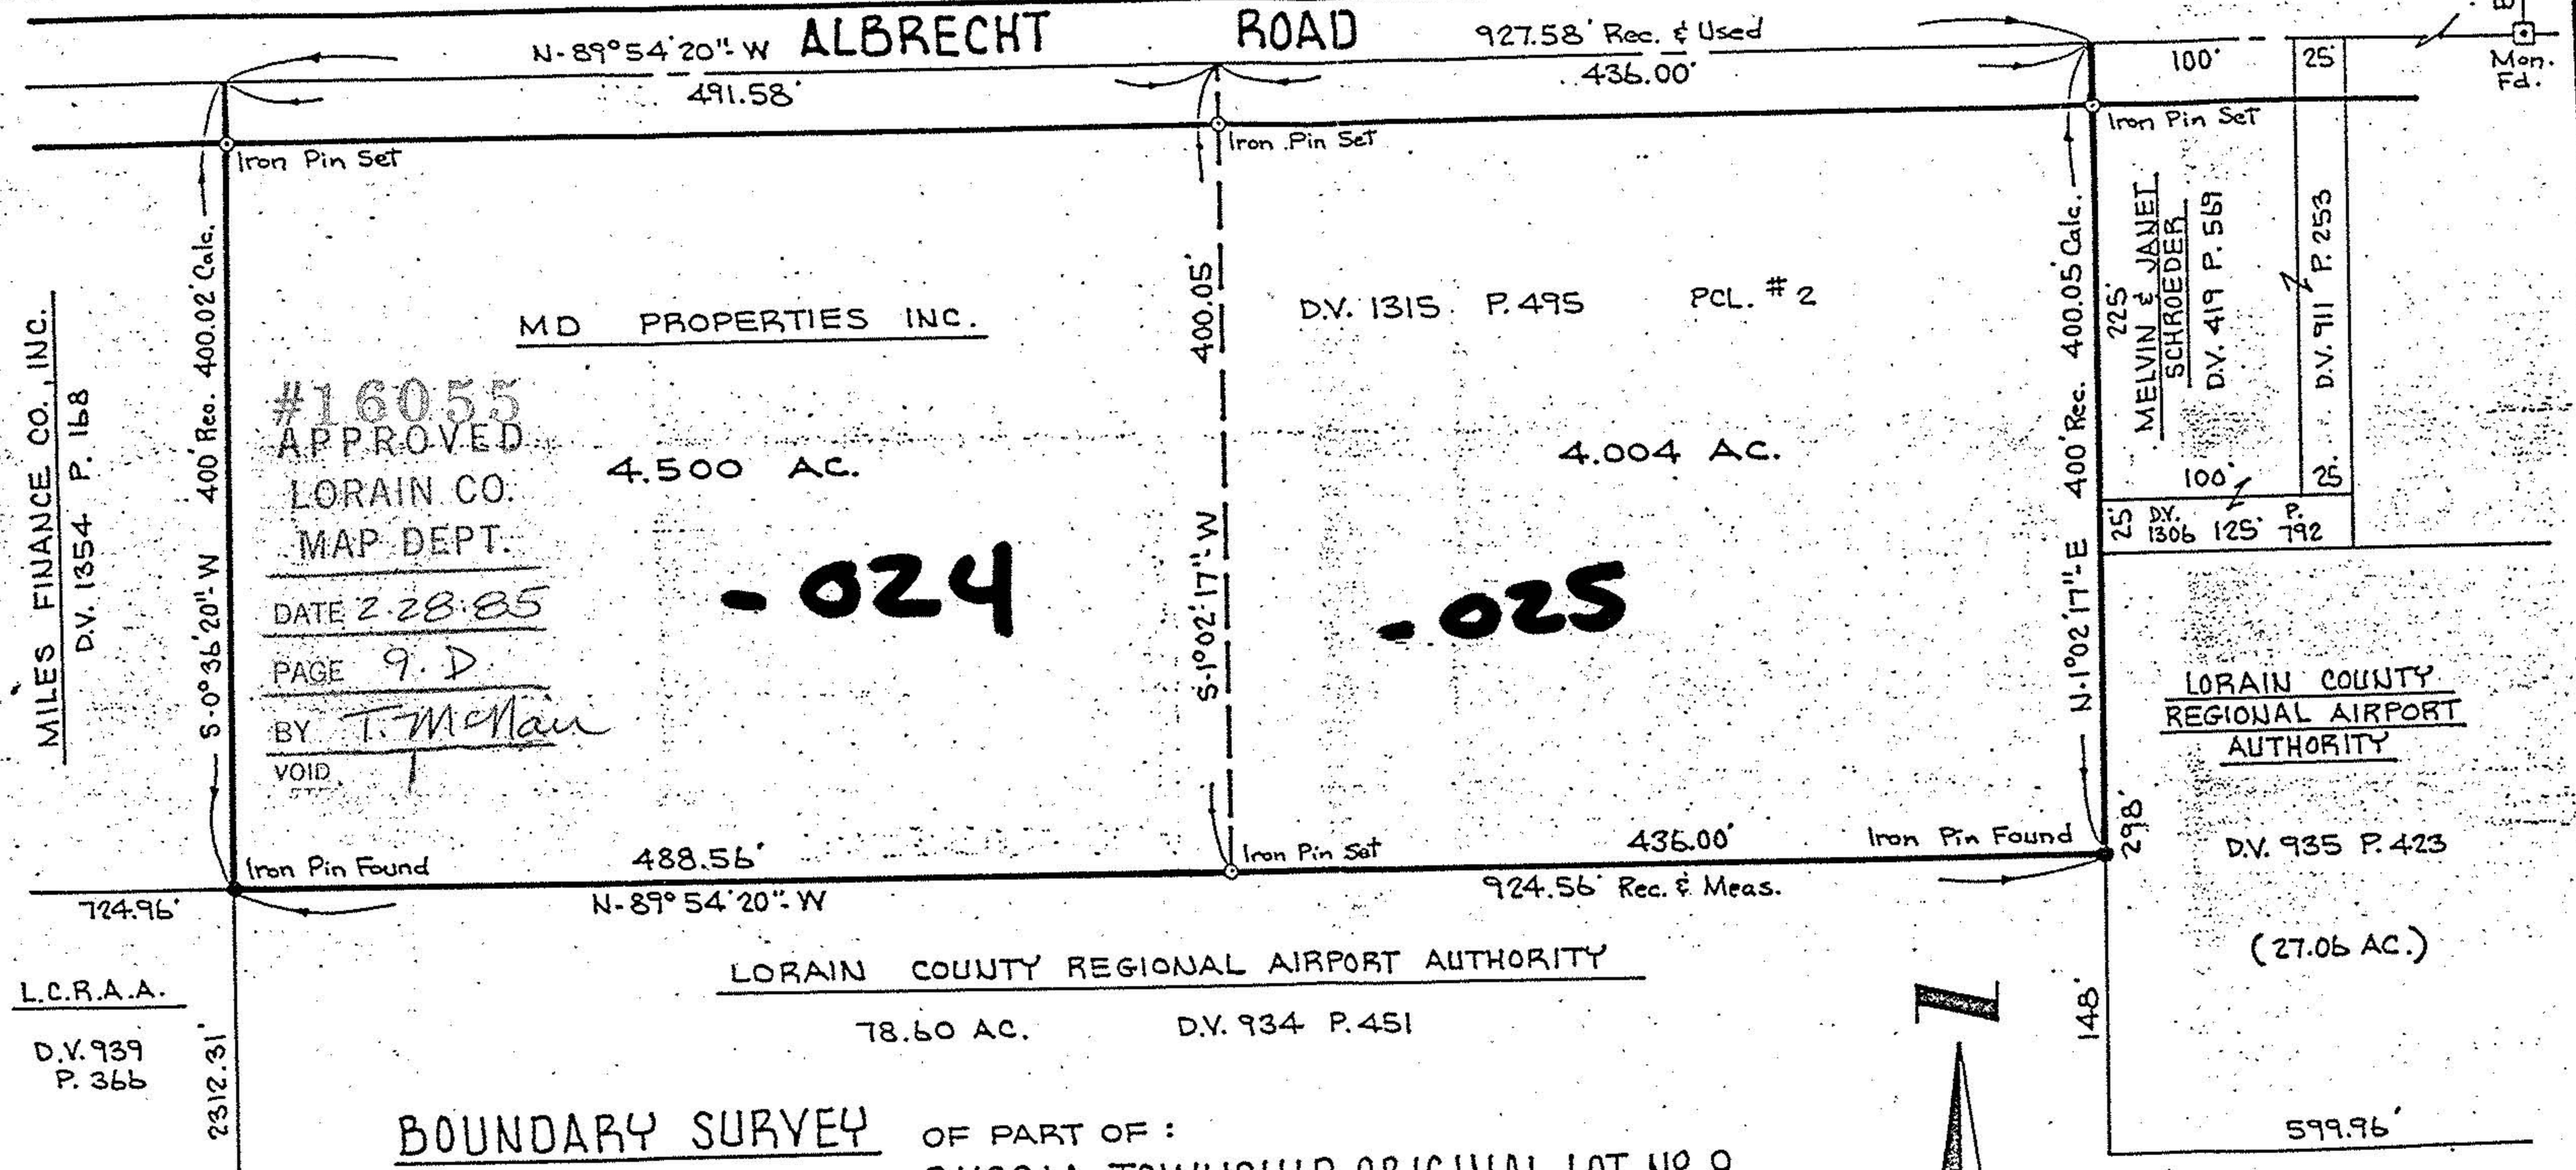

#16055  
 APPROVED  
 LORAIN CO.  
 MAP DEPT.

DATE 2-28-85  
 PAGE 9-D  
 BY T. McMan  
 VOID

- 024

- 025

MILES FINANCE CO., INC.  
 D.V. 1354 P. 168

L.C.R.A.A.  
 D.V. 939  
 P. 366

**BOUNDARY SURVEY** OF PART OF:  
RUSSIA TOWNSHIP ORIGINAL LOT No 9  
TOWNSHIP OF RUSSIA COUNTY OF LORAIN  
STATE OF OHIO

PREPARED BY:  
KLEINOEDER - SCHMIDT & ASSOC.  
CONSULTING ENGINEERS & SURVEYORS

SCALE: 1" = 100'  
 FEB. 2, 1985

85-13