
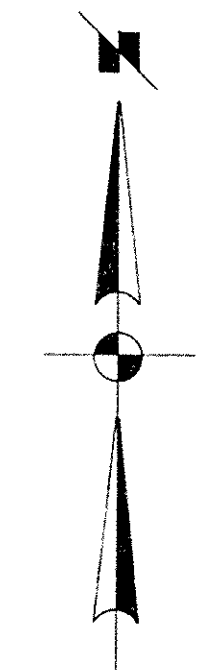


P.P. NO. 10-00-010-000-084, 073, 090, 081
 SPLIT # _____ DATE OF SURVEY _____
 MAP PAGE 10-A
 SURVEYOR RODGER G. SIMON


RUSSIA ROAD 60'

2688.97 m. 2688.71' Co. Engr.

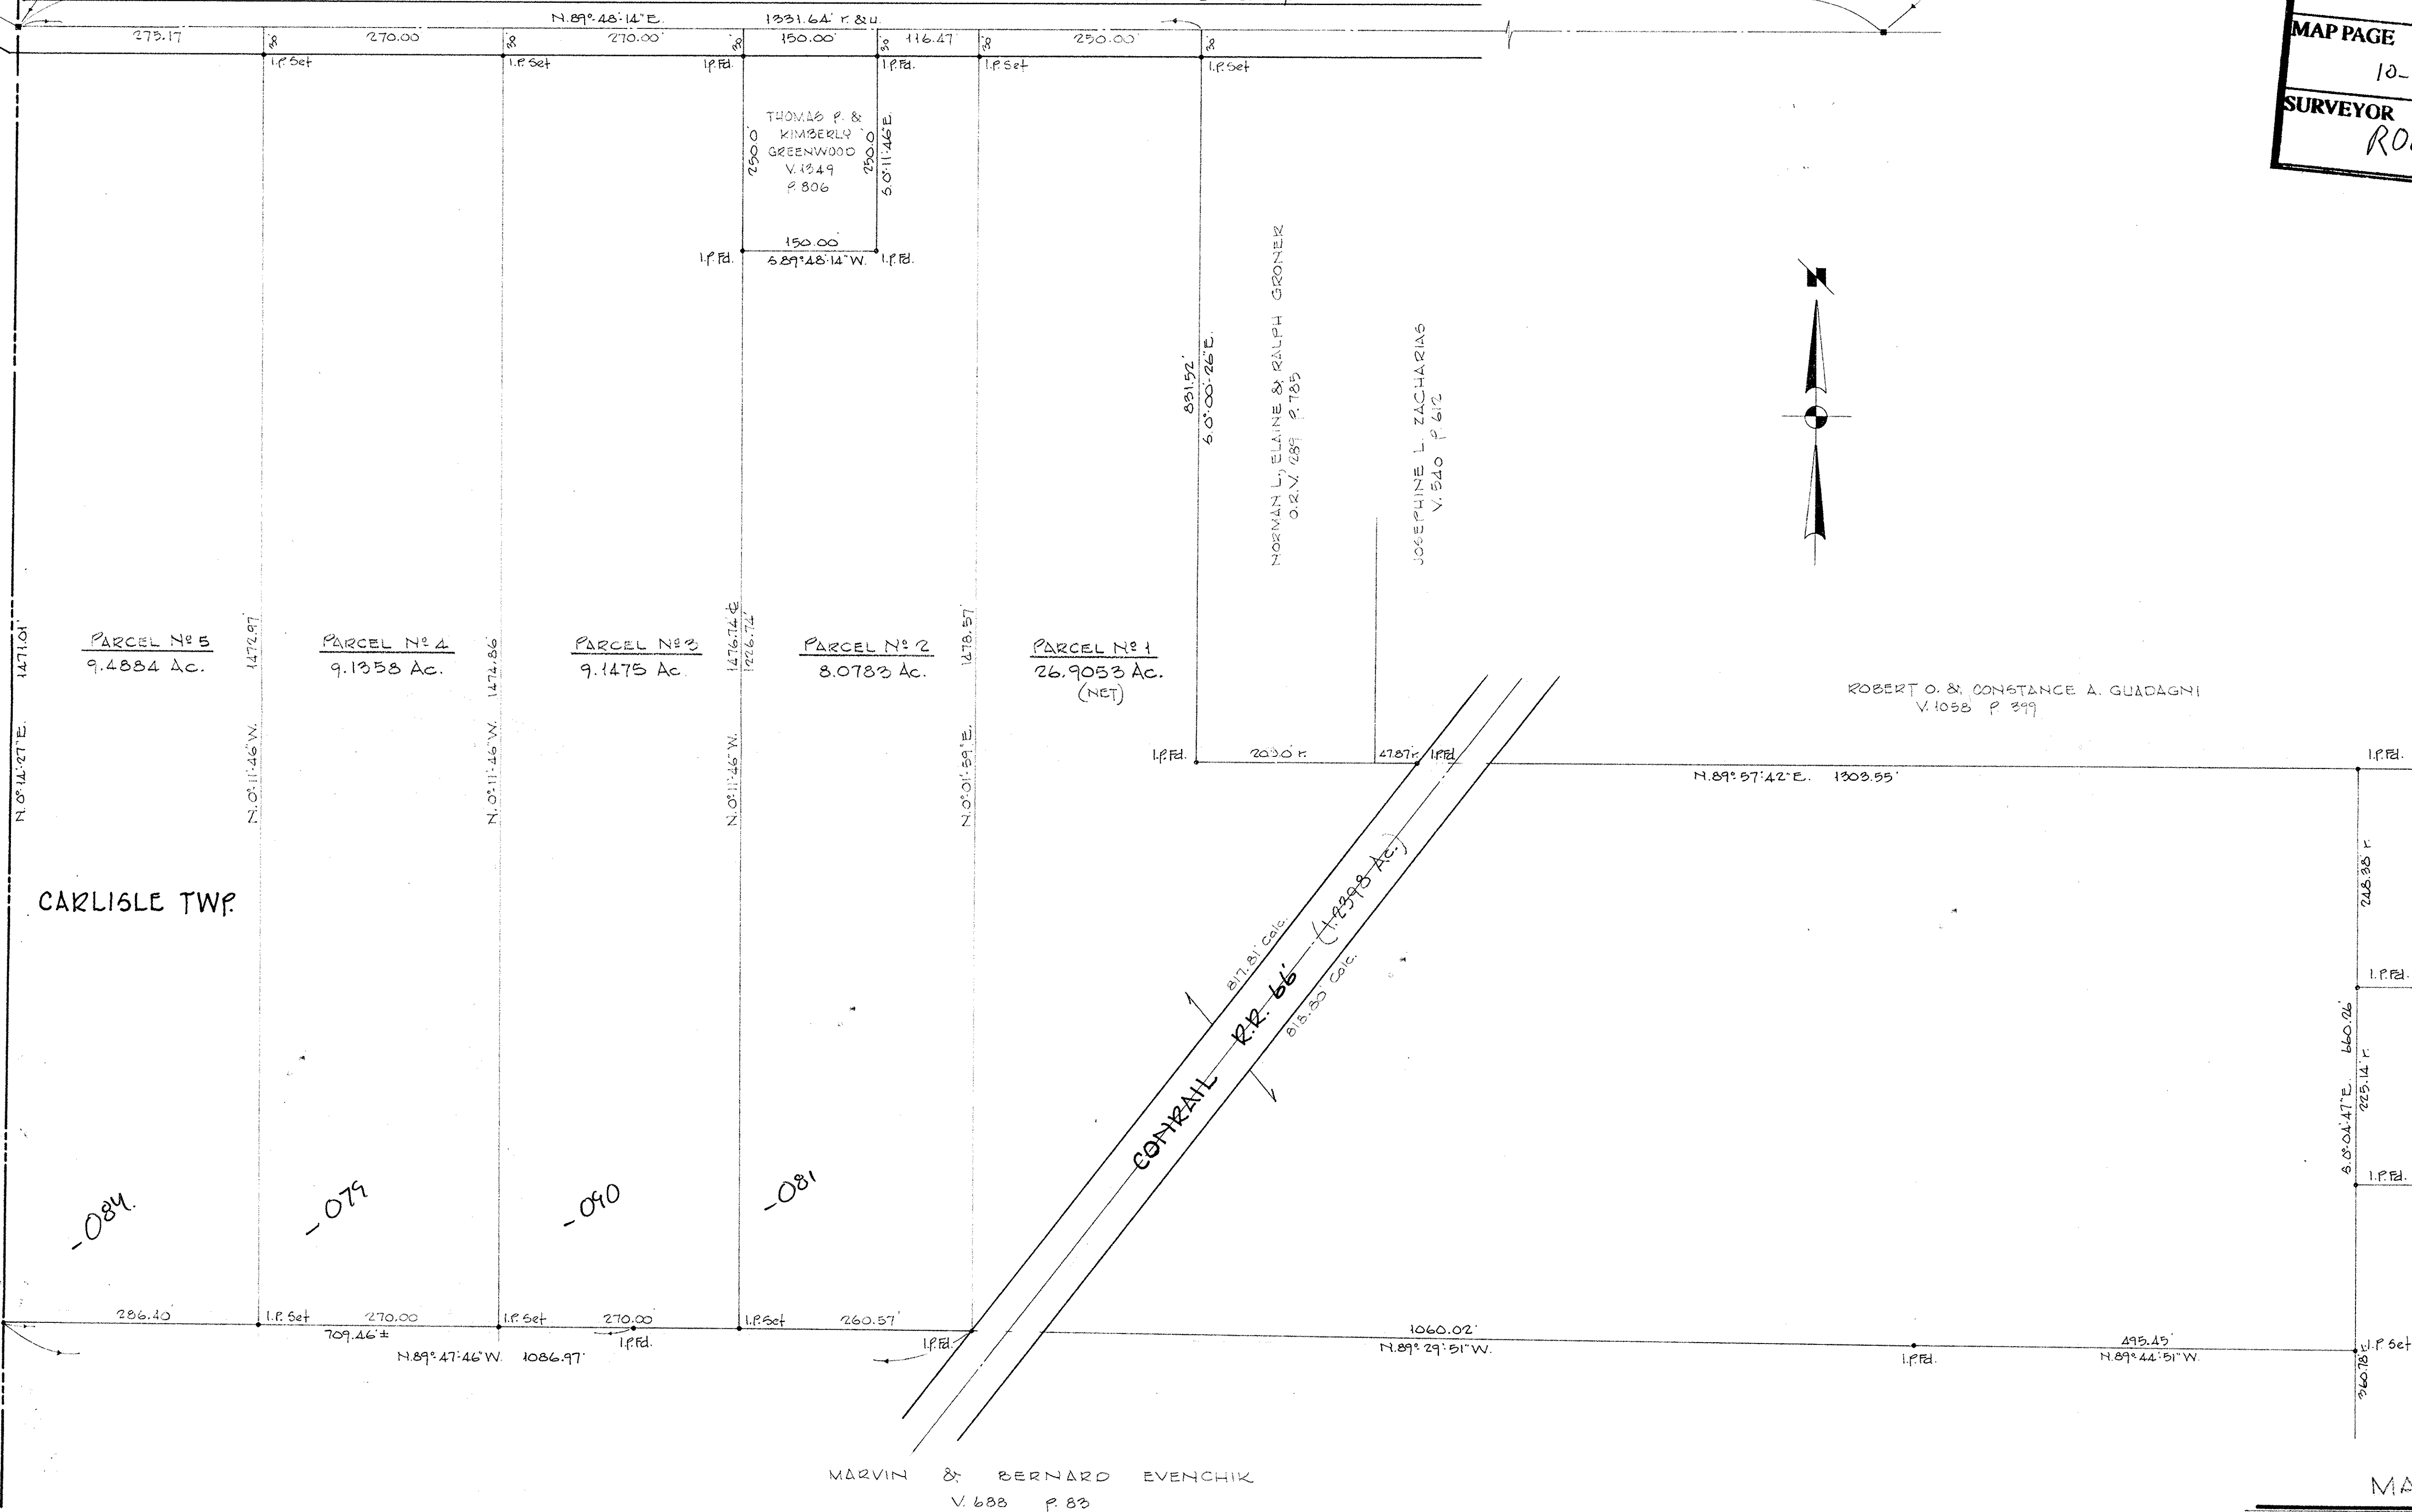

O.L. 30
 RUSSIA TWP. CARLISLE TWP.

-084 -079 -070 -081

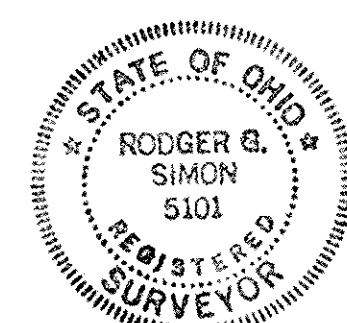

SURVEY FOR
MARYLIN KILEY
 PART of ORIG. SEC. 10 CARLISLE TOWNSHIP
 LORAIN COUNTY OHIO
 SCALE 1"=100' JUNE, 1990
 LAUNDON • SIMON • CAHL & ASSOC. INC.
 ENGINEERS SURVEYORS
 0 50 100 200 300 400 500
 Job 90-1943