


- ①  $\Delta = 16^\circ 49' 23''$   
 $R = 605.06'$   
 $T = 69.47'$   
 $L = 177.66'$   
 $C = 177.02'$   
 $CB = S 83^\circ 06' 43'' W$
- ②  $\Delta = 5^\circ 29' 23''$   
 $R = 605.06'$   
 $T = 29.01'$   
 $L = 57.97'$   
 $C = 57.95'$   
 $CB = S 71^\circ 59' 20'' W$
- ③  $\Delta = 7^\circ 15' 01''$   
 $R = 605.06'$   
 $T = 38.33'$   
 $L = 76.57'$   
 $C = 76.52'$   
 $CB = S 71^\circ 06' 31'' W$
- ④  $\Delta = 5^\circ 36' 10''$   
 $R = 902.28'$   
 $T = 44.15'$   
 $L = 88.23'$   
 $C = 88.20'$   
 $CB = S 70^\circ 17' 05'' W$

SPITZER HARDWARE SUPPLY COMPANY

D.V. 435 P. 555  
 S  $89^\circ 07' 16'' W$

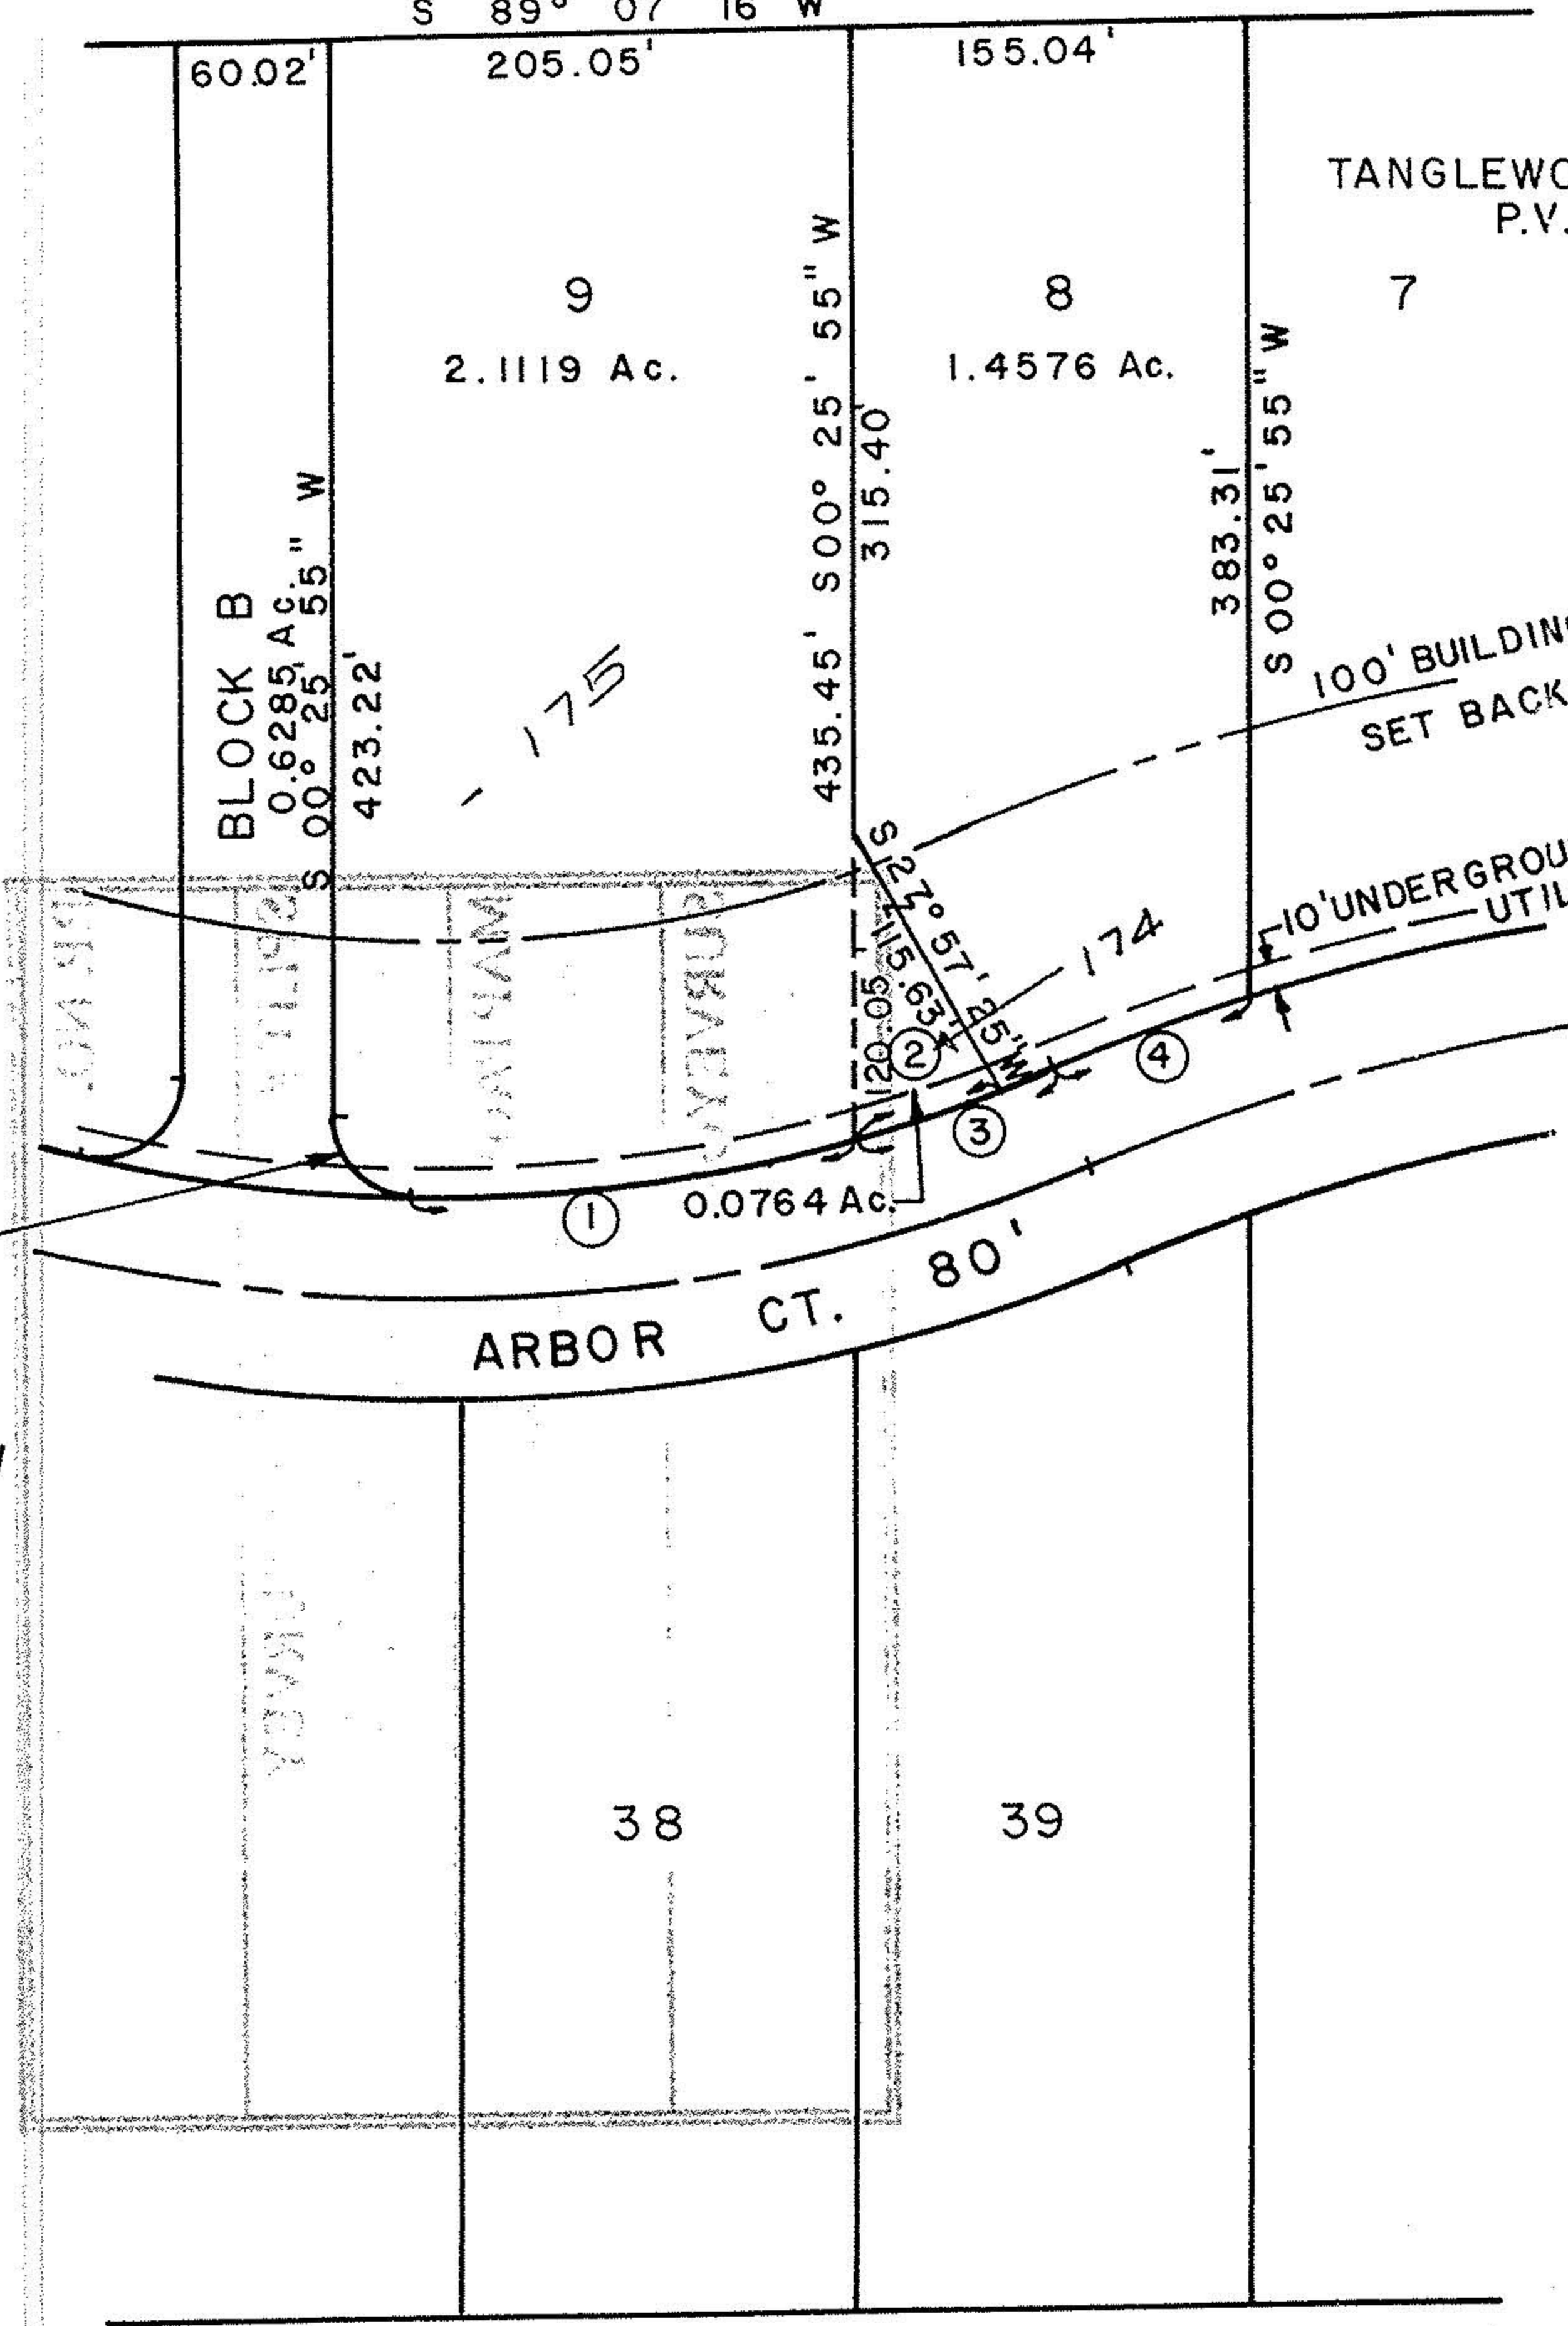

TANGLEWOOD SUBDIVISION  
 P.V. 51 P. 36 - 38

20771

APPROVED  
 LORAIN CO.  
 MAP DEPT.  
 DATE 3-18-94  
 PAGE 10-00-016-  
 BY CAROLYN FRANCIS  
 VOID AFTER # 20771



GRAPHIC SCALE  
 1 inch = 100 ft.

10-00-016-000

*David L. Elwell*  
 DAVID L. ELWELL REG. SURVEYOR # 6333



SURVEY MAP

SUBLOTS 8 and 9 in TANGLEWOOD SUBDIVISION  
 Recorded P.V. 51 P. 36 - 38  
 Part of CARLISLE TWP. Section Number 16  
 County of LORAIN State of OHIO  
 12-13-93

KS ASSOCIATES, INC.  
 ENGINEERS/SURVEYORS  
 424 MIDDLE AVE.  
 ELYRIA, OH. 44035



SHEET  
 1 OF  
 1  
 JOB NO.  
 90 438 D1