

GRACE BRUCE WALKER & KENNETH W. WALKER

AND FOR KENNETH B. WALKER

SECTIONS NOS. 14 & 15 CARLISLE TWP.

LORAIN COUNTY OHIO

SCALE: 1" = 50' JUNE 1967


Gary E. Penfound Reg. Surveyor No. 4457

Robert Bruce
Pl. # 2 1/4 Vol. 748 Pg. 57

NOTE: • indicates iron
pin set unless
otherwise designated.

#18859

APPROVED
LORAIN CO.
MAP DEPT.
DATE 3-30-90
PAGE 10-00-014-P
BY T. McVain
VOID
AFTER 18859



INDIAN HOLLOW ROAD 60' Mon. Box 5.475' 30"E
I.P.Fd. 11
Original Survey Line used by G. Bruce

-076
0.8580 ACRE
REVISED OCT. 1-1972

-057
Kenneth B. Walker
& Virginia I. Walker
0.9669 ~~1.000~~ Acre REVISED
D. Vol. 949 Pg. 514 OCT. 1-1, 72

-057
1.000 ACRE SURVEYED
APRIL 23-1970 FOR
NELSON L. WALKER
Nelson L. & Doris J. Walker
D. Vol. 1008 Pg. 6

-018
1.6554 ACRES SURVEYED JUNE 3-1, 76 FOR
HENRY H. HUSK, SR.

-076
0.0331 ACRE
Grace Bruce Walker
Rmdr. Pl. # 3 1/4 Vol. 748 Pg. 57
Kenneth & Grace N. Walker
D. Vol. 544 Pg. 271

-011
1.3343 ACRES SURVEYED NOV. 1-1967
FOR HENRY H. HUSK, SR.
Henry H. Husk, Sr. & Barita J. Husk
D. Vol. 60 Pg. 722

-009
1.3343 ACRES SURVEYED NOV. 1-1967
FOR HENRY H. HUSK, SR.
Henry H. Husk, Sr. & Barita J. Husk
D. Vol. 60 Pg. 722