



# KLEINOEDER-SCHMIDT


and ASSOCIATES

ENGINEERS SURVEYORS CONSULTANTS IN LAND PLANNING  
ELYRIA - NORWALK - MEDINA OHIO

Sublot(s) \_\_\_\_\_  
Subd'n \_\_\_\_\_

Township CARLISLE Tract \_\_\_\_\_  
Orig. Lot(s) \_\_\_\_\_ Sec. 22  
County of LORAIN State of Ohio  
Corporation \_\_\_\_\_

10-00-022-000  
17080  
10-00-022-9

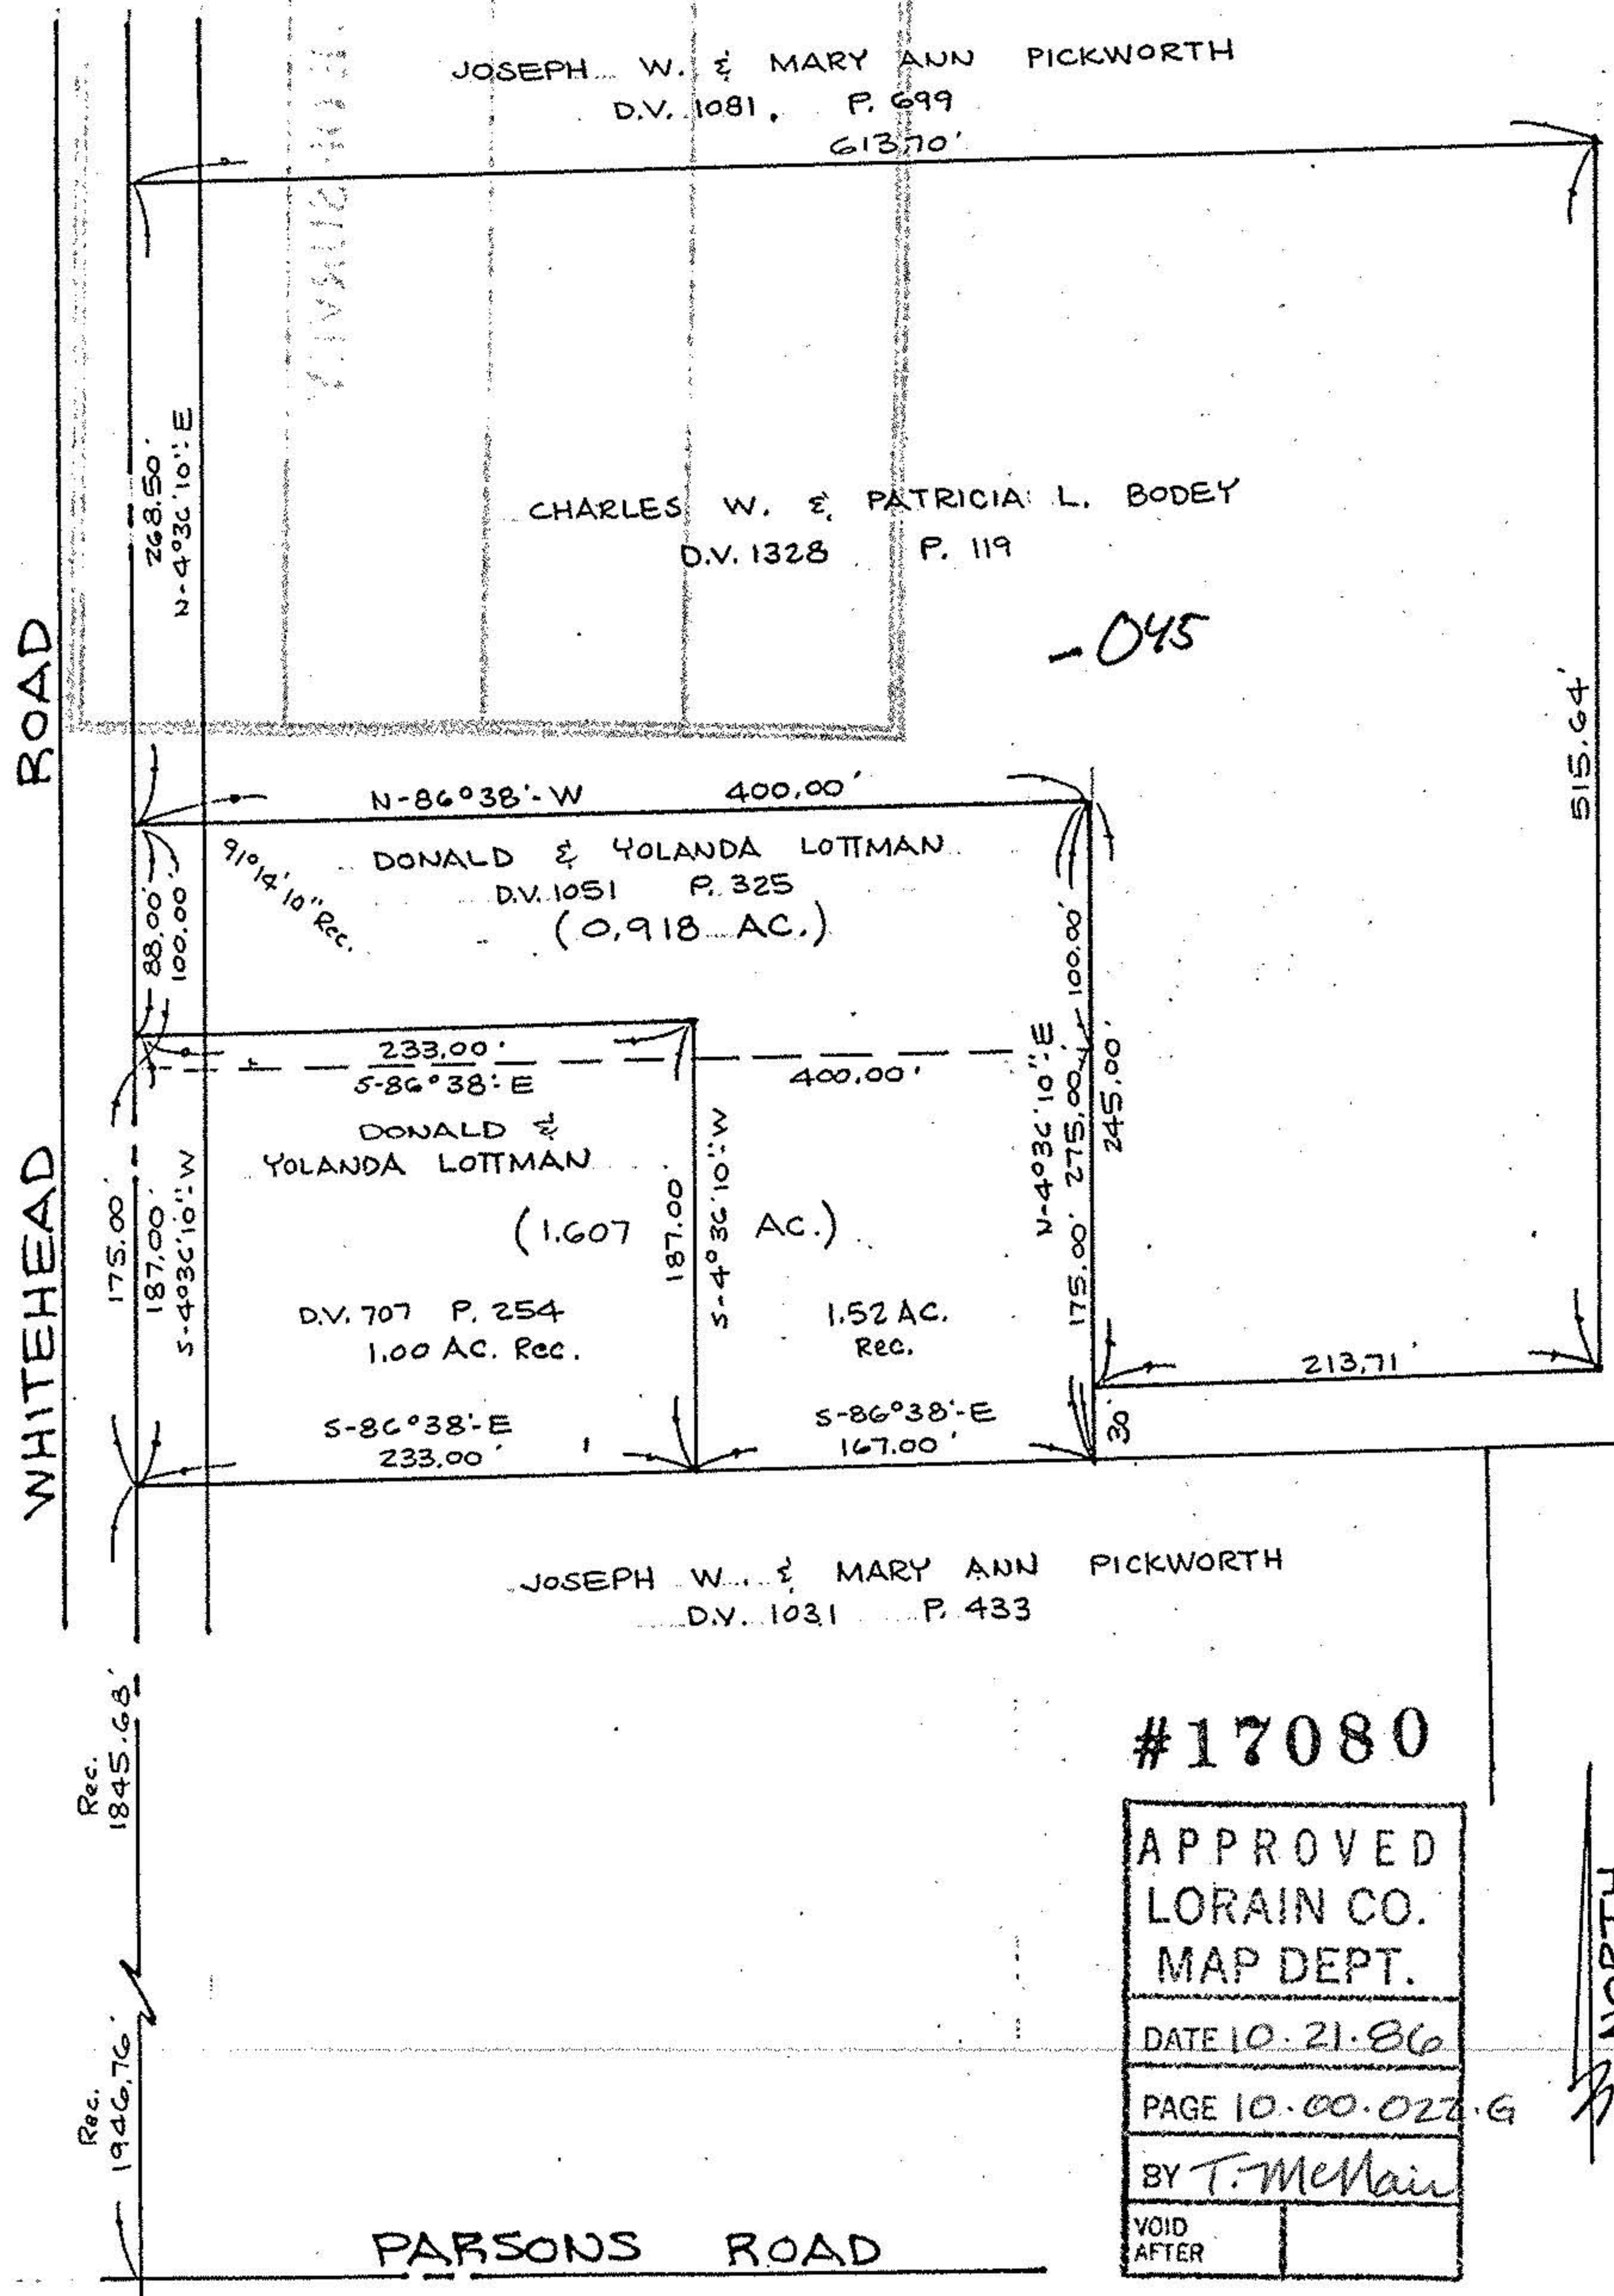

#17080

APPROVED
LORAIN CO.
MAP DEPT.
DATE 10-21-86
PAGE 10-00-022-9
BY T. McVair
VOID AFTER

Prepared for: DONALD LOTTMAN

Scale: 1" = 100'      Date: 9-24-86      Dr. by: D.E.      Job No 86-231