


16

TOTAL AREA 2.962  
TAKING AREA 1.276  
REMAINING AREA 1.686

NOTE:  
EASEMENT AREA = 0.581 AC.  
NOTE: TOTAL TAKE = .70 AC

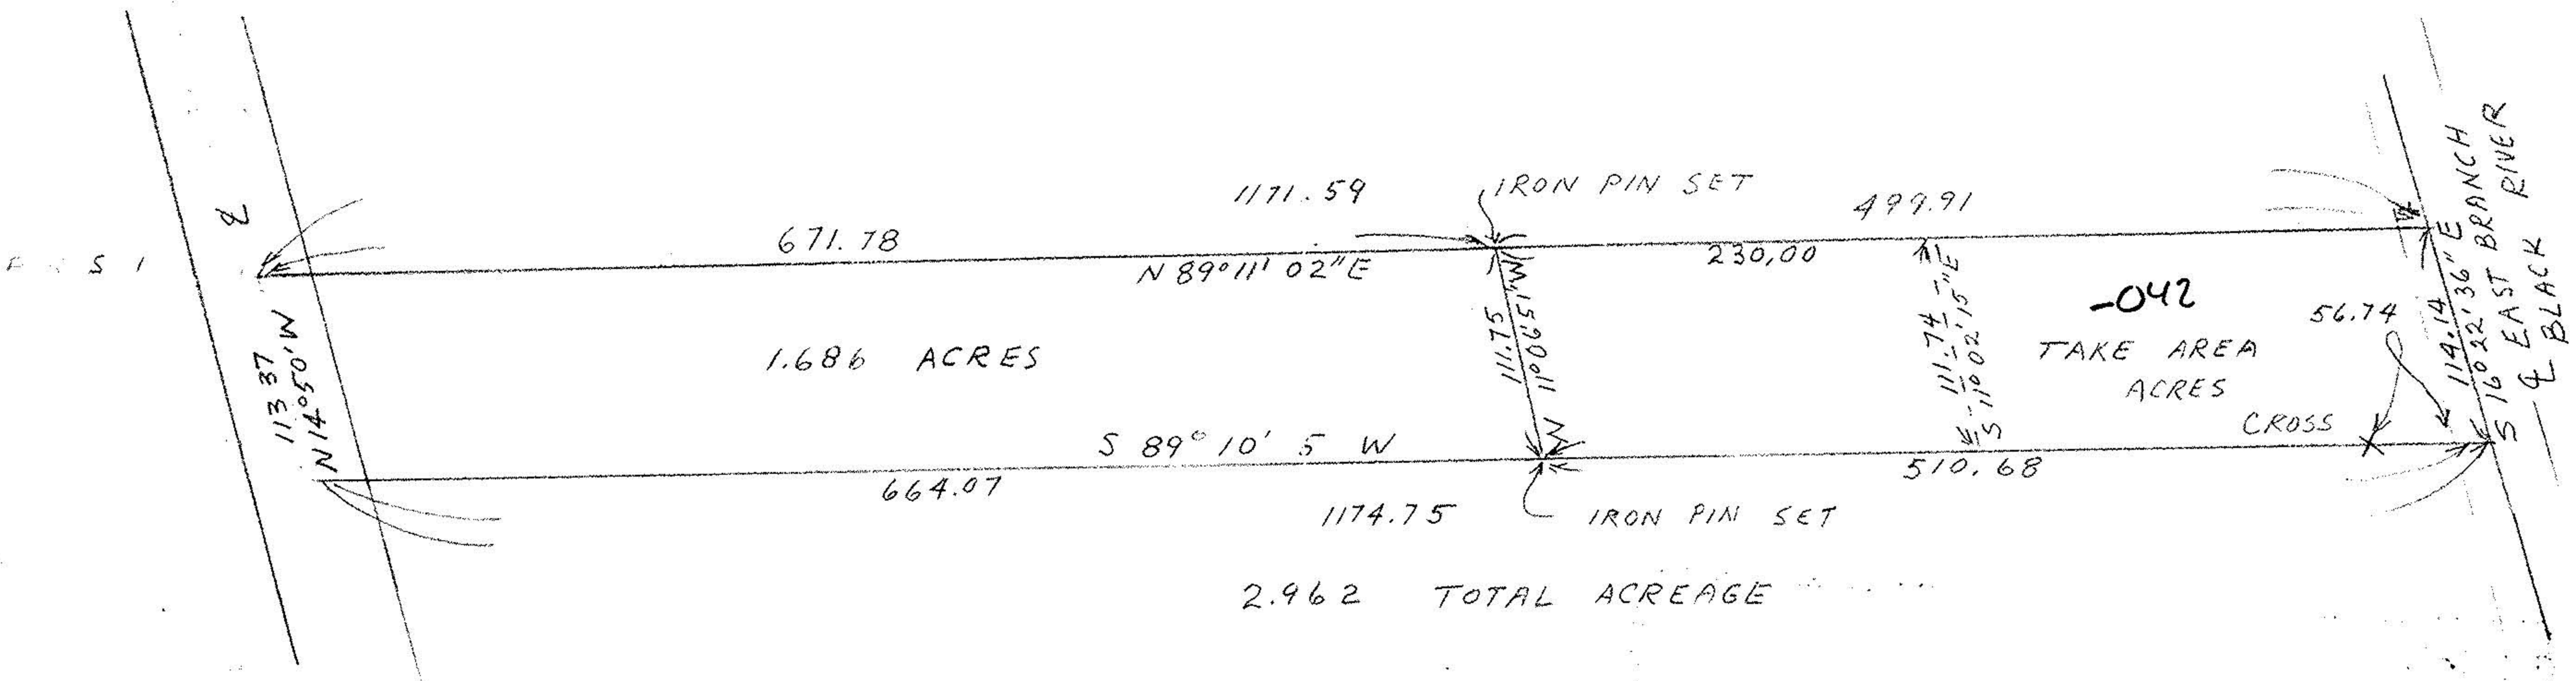

10-00-025-102

10-00-025-6

CEB  
19

REVISED 9-14-72  
6-13-72  
100'

25  
CARLISLE  
GRAFTON  
LORAIN  
OHIO

R & G KLEISTER

Carlisle 10  
01, 25