


9701
10-00-0256

INDIAN HOLLOW RE 60

N


TOTAL AREA	8 078
TAKING AREA	4 353
REMAINING AREA	3 725

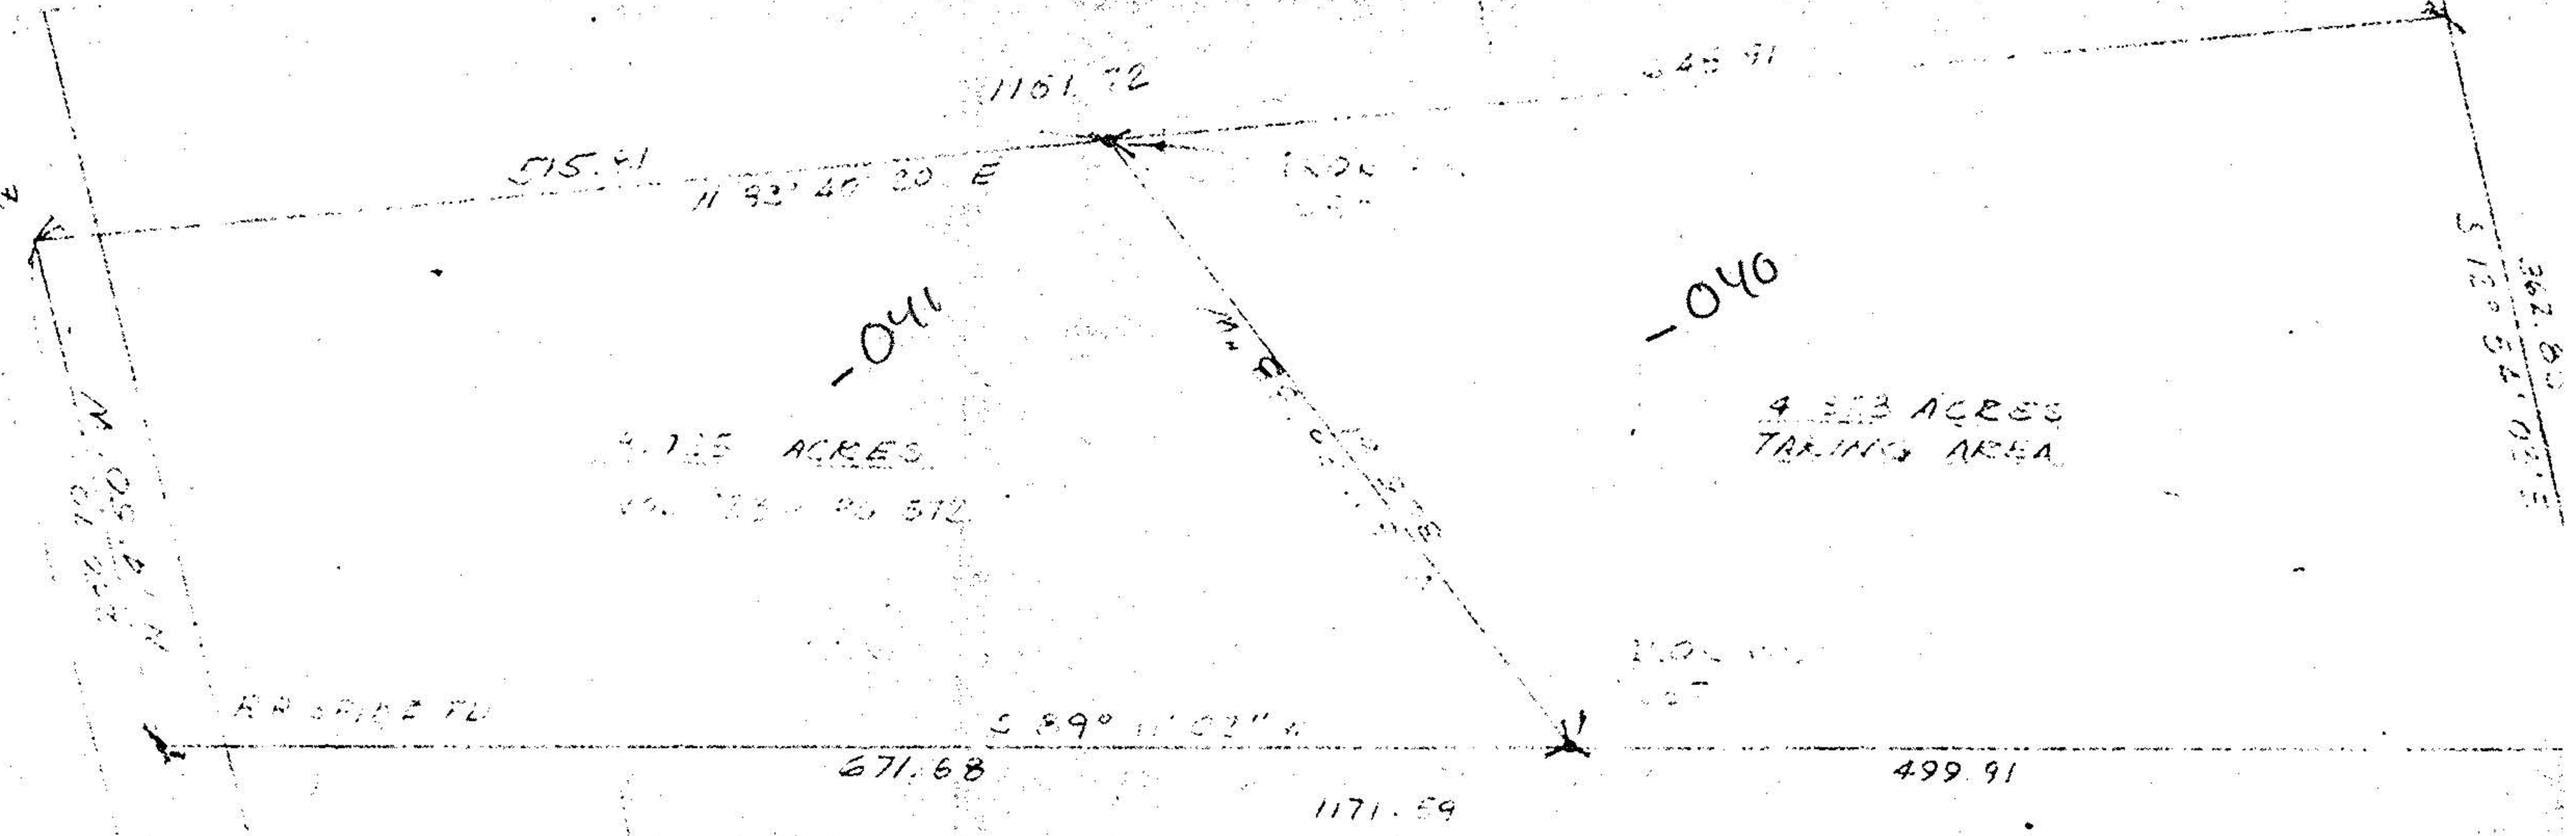

4.725 ACRES
VOL. 83 - PG. 512

4.353 ACRES
TAKING AREA

J. N. SHELDON VOL. 155 - PG. 487 (FORMERLY)
NOW KLEISTER PROPERTY - VOL. 845 PG. 184

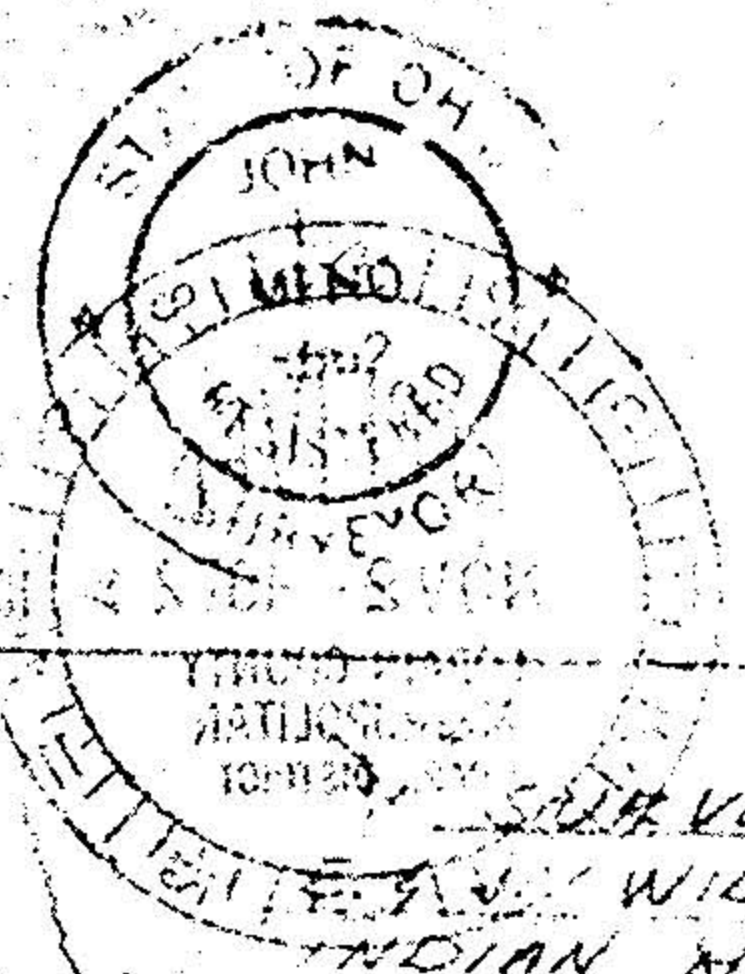

WILLEMIN
INDIAN HOLLOW ROAD
GRATON, OHIO 44044

SCHAFFER, HURA & ASSOCIATES, INC.

ENGINEERS AND SURVEYORS

4670 OBERLIN AVE

ORIGINAL LOT	25	DATE	6-13-
TOWNSHIP	CARLISLE	SCALE	1" = 10'
CITY OF	GRATON	FIELD BOOK	218
COUNTY OF	LOBAIN	DRAWN BY	JEE