
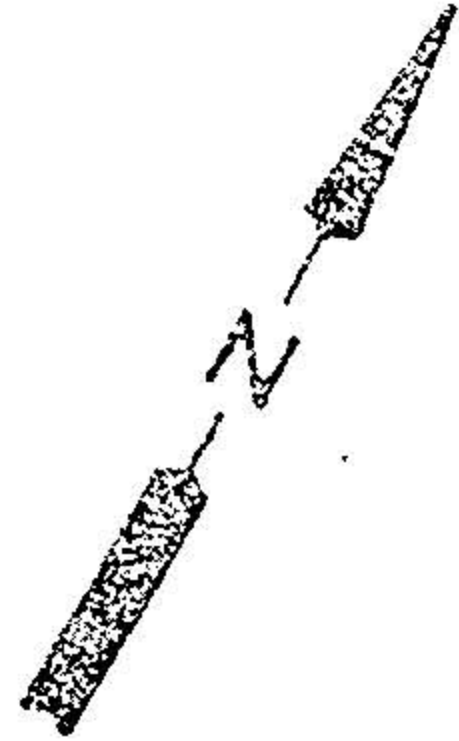


Scale 1" = 20'  
Detail

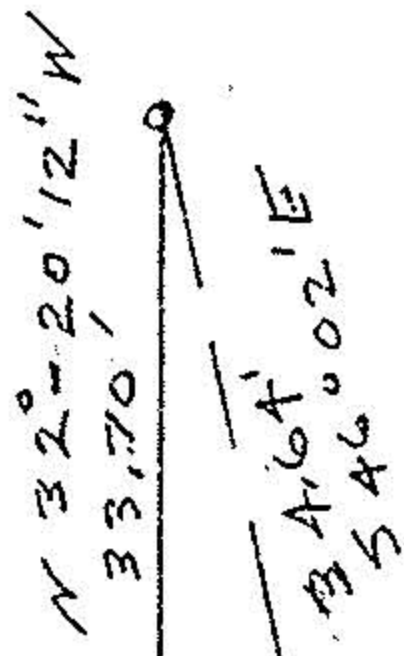


138.59 ft

Ed Erb


Michael Y Browns  
OR 1024 Pg 654

21567

APPROVED LORAIN CO. MAP DEPT
DATE 11-28-95
PAGE 10-00-006 C
BY CAROLYN FRANCIS
Map No. #21567

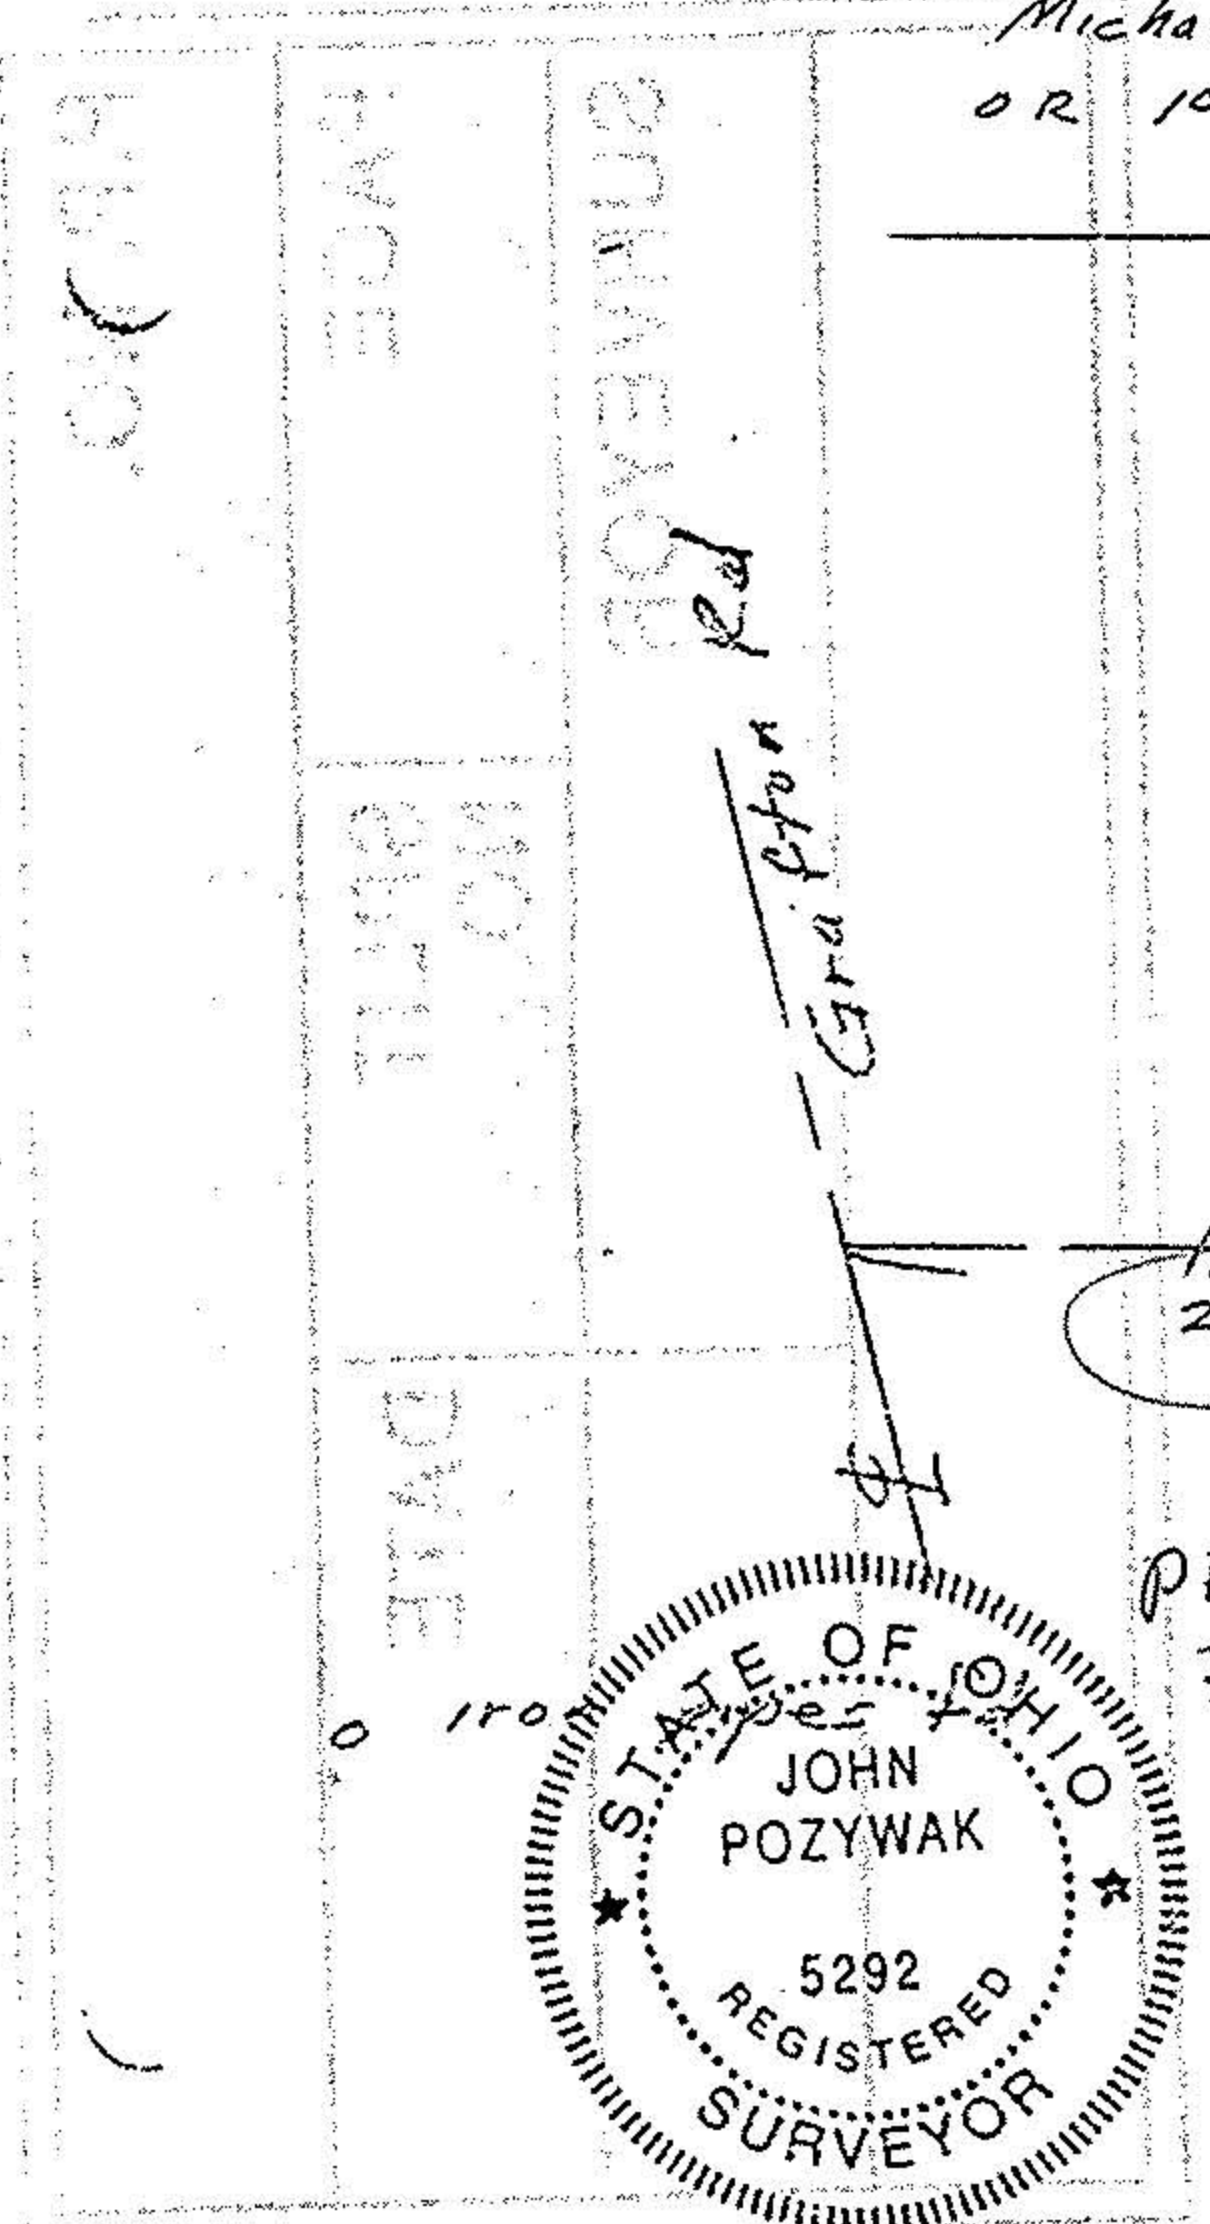

PHONE  
322 2456  
John POZYWAK

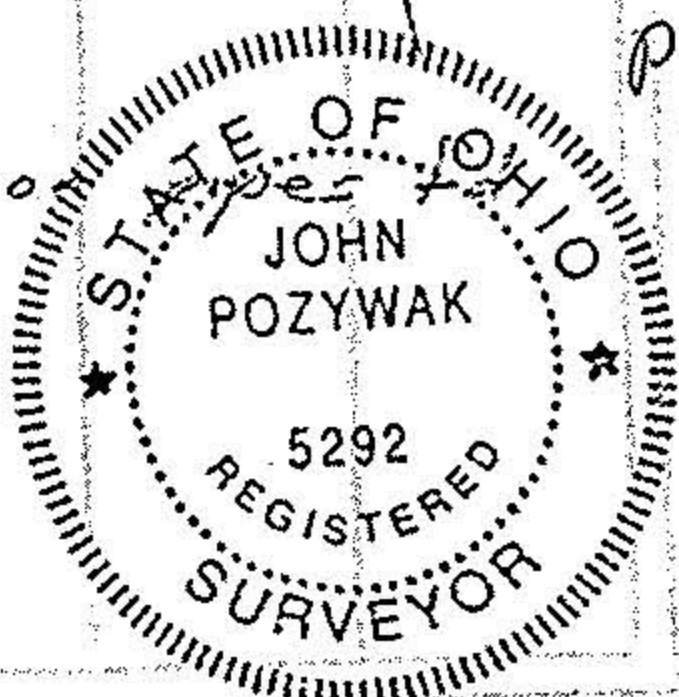

Jerrold Ct  
10-00-006-110 -  
Survey  
Parcel Spit for  
Tom Ehke  
OR 144 Pg 434  
Original Sec 6  
Carlisle Township  
Lorain County, Ohio  
Scale 1" = 50' Apr 22, 1995

John Pozywak  
Reg Surveyor Aug 95  
5292