

# LEINOEDER · SCHMIDT

and ASSOCIATES

ENGINEERS — SURVEYORS — CONSULTANTS IN LAND PLANNING

ELYRIA · NORWALK · MEDINA

OHIO

# SURVEY

Sublot(s) \_\_\_\_\_

Subd'n \_\_\_\_\_

Township CARLISLE Tract \_\_\_\_\_  
 Orig. Lot(s) \_\_\_\_\_ Sec. 5  
 County of LORAIN State of Ohio  
 Corporation ALSO PARTLY SITUATED IN THE CITY OF ELYRIA

10-00-005-1

# 16355

10-00-005-2

LAURA ROSE DRIFTWOOD BY BV 1013 P. 127413  
 DEV. CO.

S-46° 48' 40" - E  
 50.00'

(CITY OF ELYRIA)  
 CORP. LINE  
 265.00'


(CARLISLE TWP.)  
 CORP. LINE  
 (CITY OF ELYRIA)  
 265.00'

0.3042 AC.

-153

HOWARD J. & JEAN J.  
 GRENNELL  
 D.V. 673 P. 565

KENNETH R. & JANICE E.  
 MITCHELL  
 D.V. 1174 P. 979

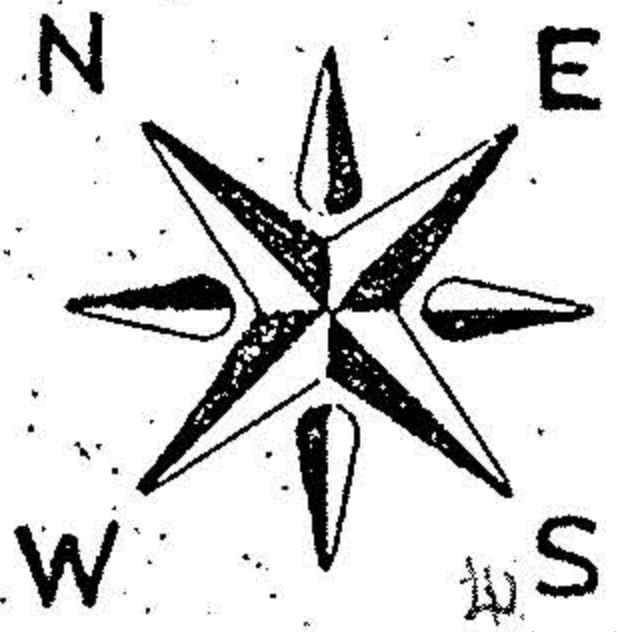


APPROVED	VOID AFTER
LORAIN CO.	
MAP. DEPT.	
DATE 9-5-85	
PAGE 10-00-005-2	
BY C. FRANCIS	

# 16355

REC'VD BY PLANNING COMMISSION

DATE 6-27-85

SIGNED Mary Sumelka

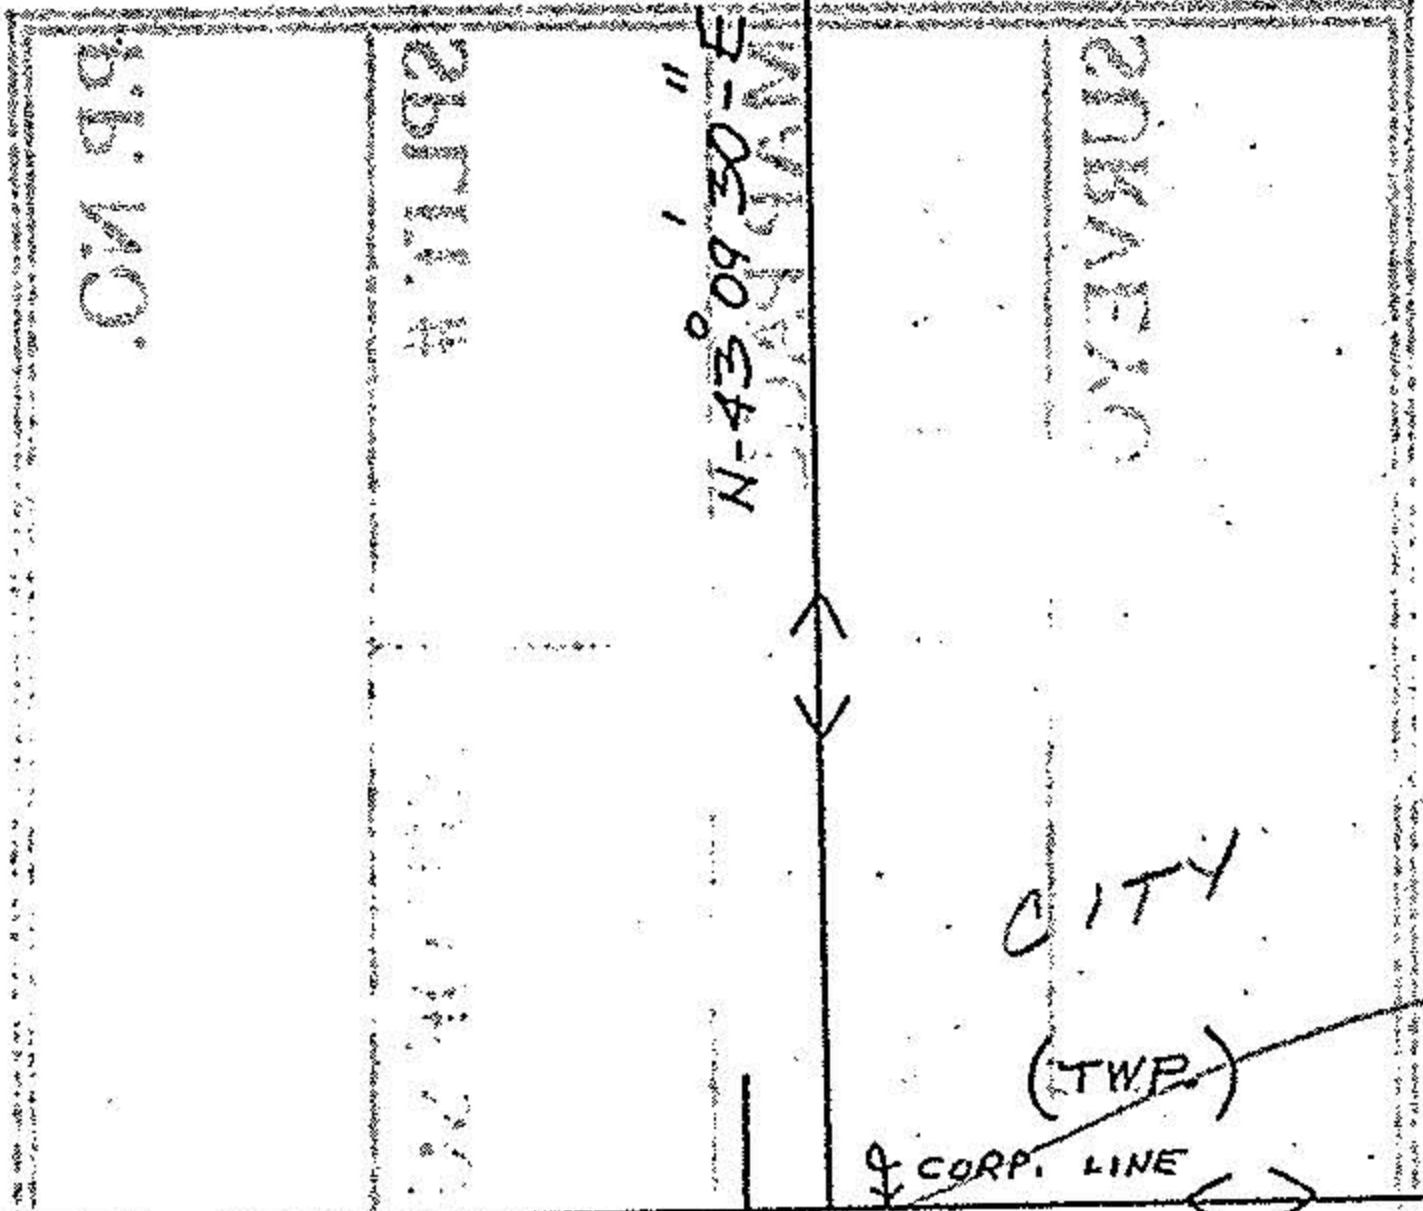

CITY  
 (TWP.)  
 CORP. LINE  
 (CITY)  
 TWP

EAST RIVER ROAD 60'

Prepared for: ROY WEST