

10-00-005-101

10-00-005-B

10-00-005L

CHESTNUT RIDGE HEIGHTS SUBDIVISION No 1 EV. 29 P. 10 & 71

ABBE ROAD

CHESTNUT

RIDGE

ROAD




CAROL

LANE

CAROL LANE PRO

QUEENSWAY AVENUE 60'

KINGSWAY AVENUE

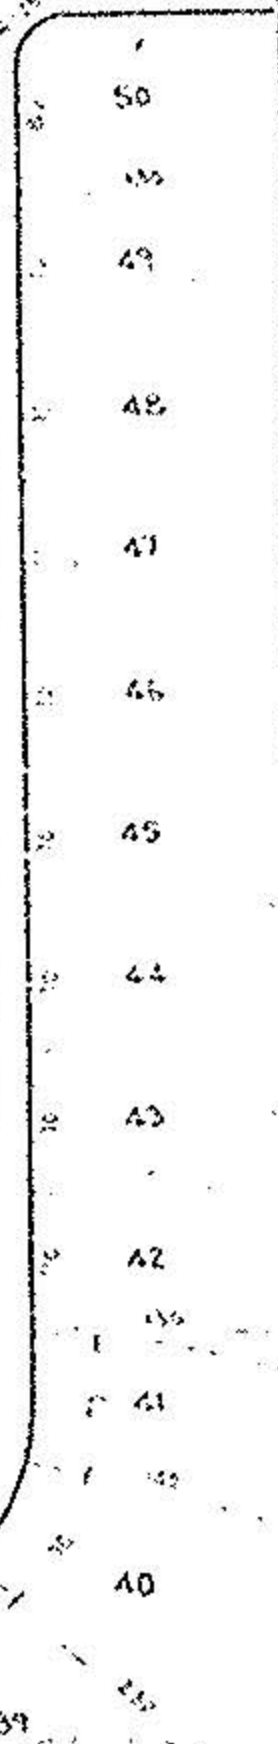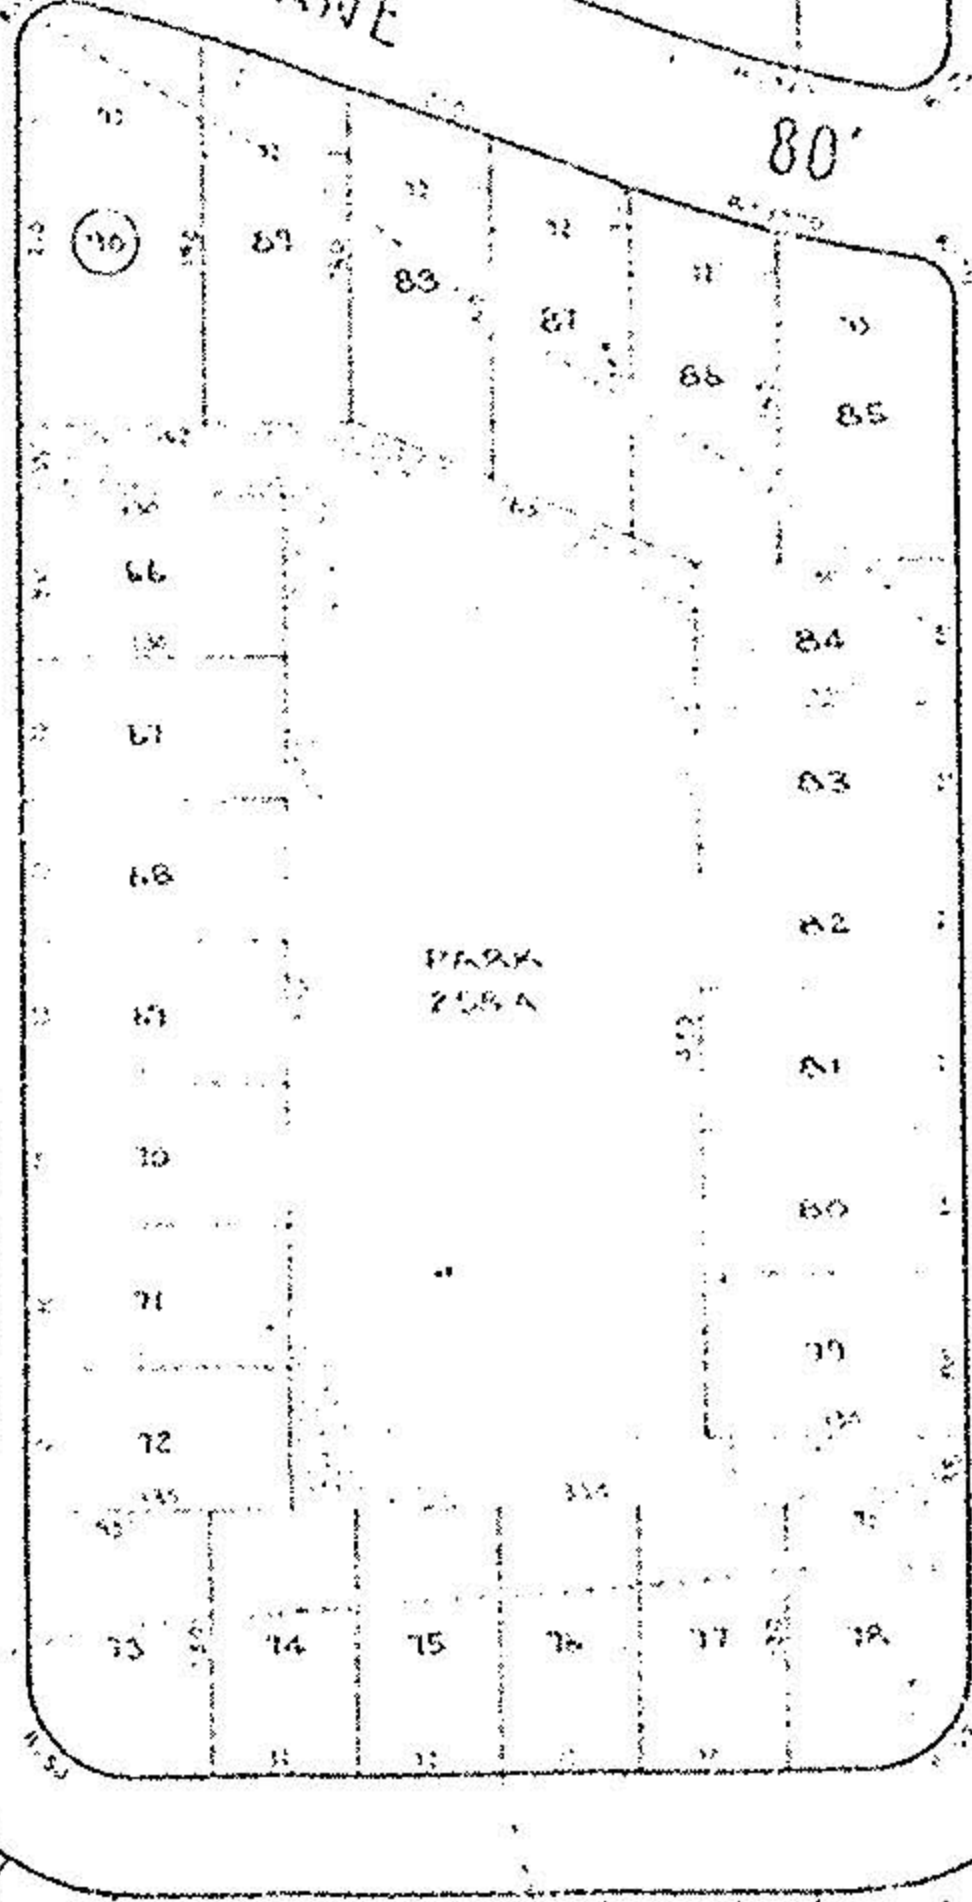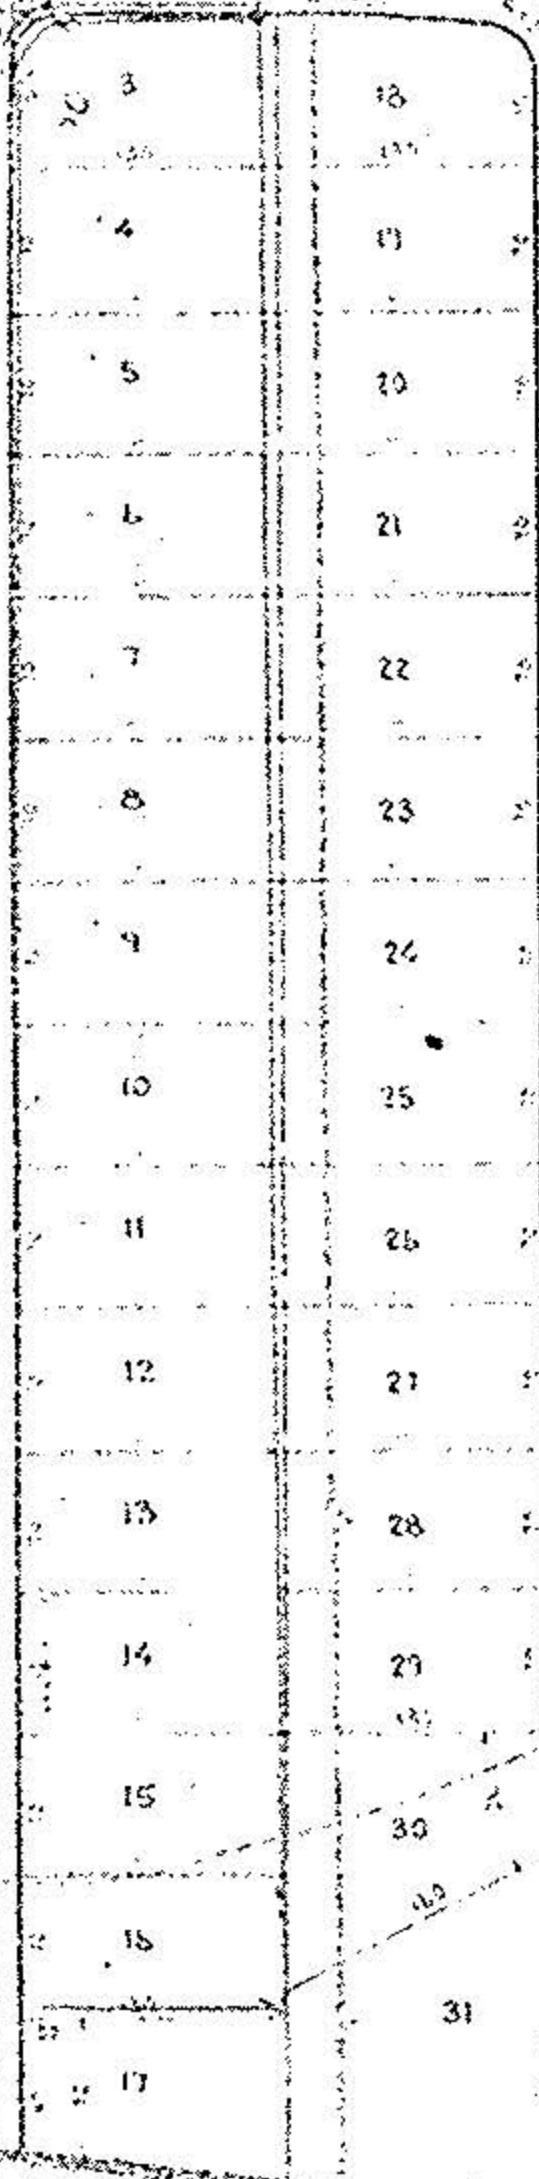

RUSSELL E & ANNA J. SMITH
398 A

DAVID J. & BARBARA A. SMITH
284 A

-021

FRED & GRACE NORMAN
186 A

KENNETH & MARILYN KEIFFER
100 A

(PROPOSED)

SUBDIVISION - BY OTHERS

CASCADE ENTERPRISES INC 40 50 4

