


7.19 AC. ± REC.  
6.3551 AC. CALC. TOTAL

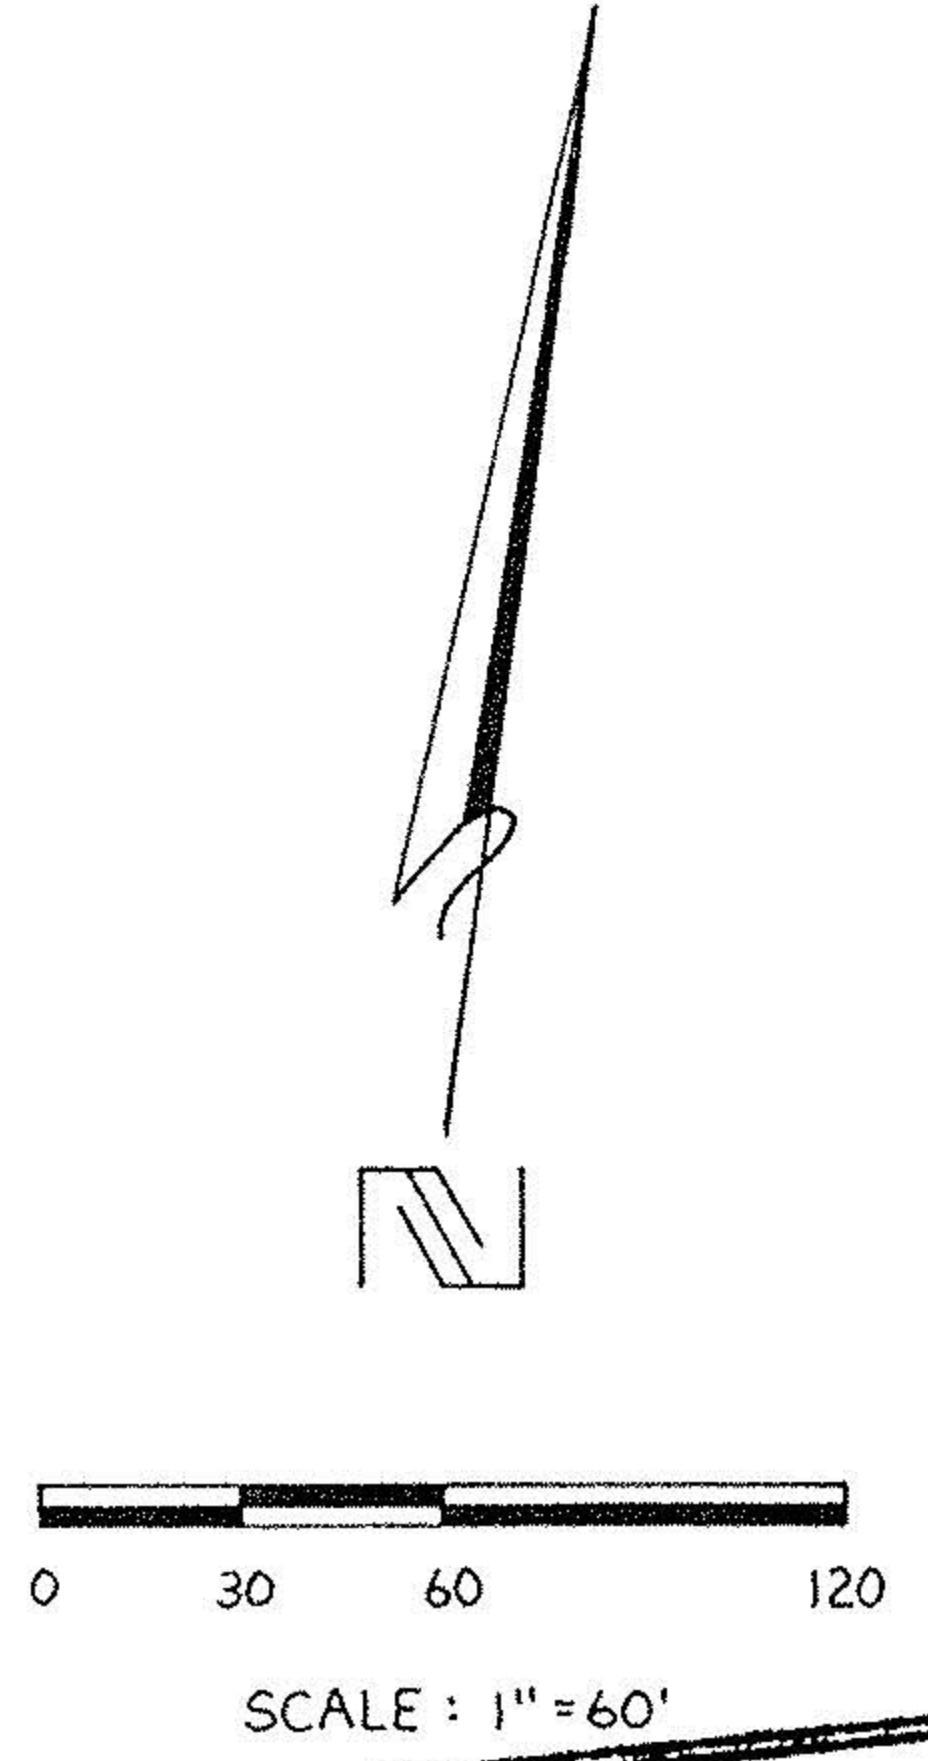

P.P. NO. 10-00-003-123-025, 026, 027, 028	
SPLIT # 19088	DATE OF SURVEY July 30, 1990
MAP PAGE 10-00-003-F	
SURVEYOR DAVID L. ELWELL	


# 19088
APPROVED LORAIN CO. MAP DEPT.
DATE 8-15-90
PAGE 10-00-003-F
BY CAROLYN FRANCIS
VOID AFTER # 19088

**BOUNDARY SURVEY**

OF PART OF  
CARLISLE TOWNSHIP ORIGINAL SECTION 3  
TOWNSHIP OF CARLISLE · COUNTY OF LORAIN  
STATE OF OHIO

PREPARED BY:  
**KS ASSOCIATES INC.**  
 ENGINEERS & SURVEYORS

*David L. Elwell*  
 DAVID L. ELWELL REG. SURV. NO. 6333  
 JULY 31, 1990  
 REV. 8-9-90

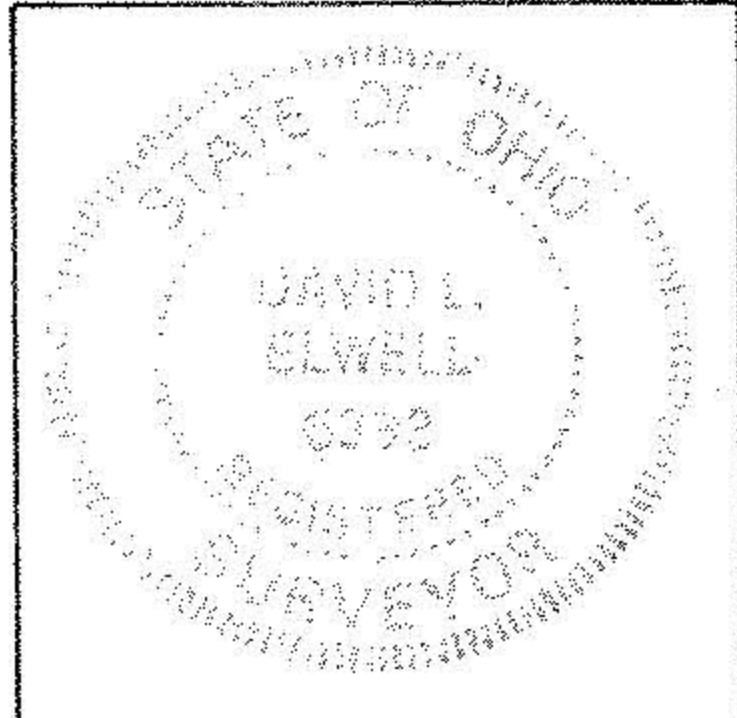

10-00-003-123-