




Scale 1" = 200'

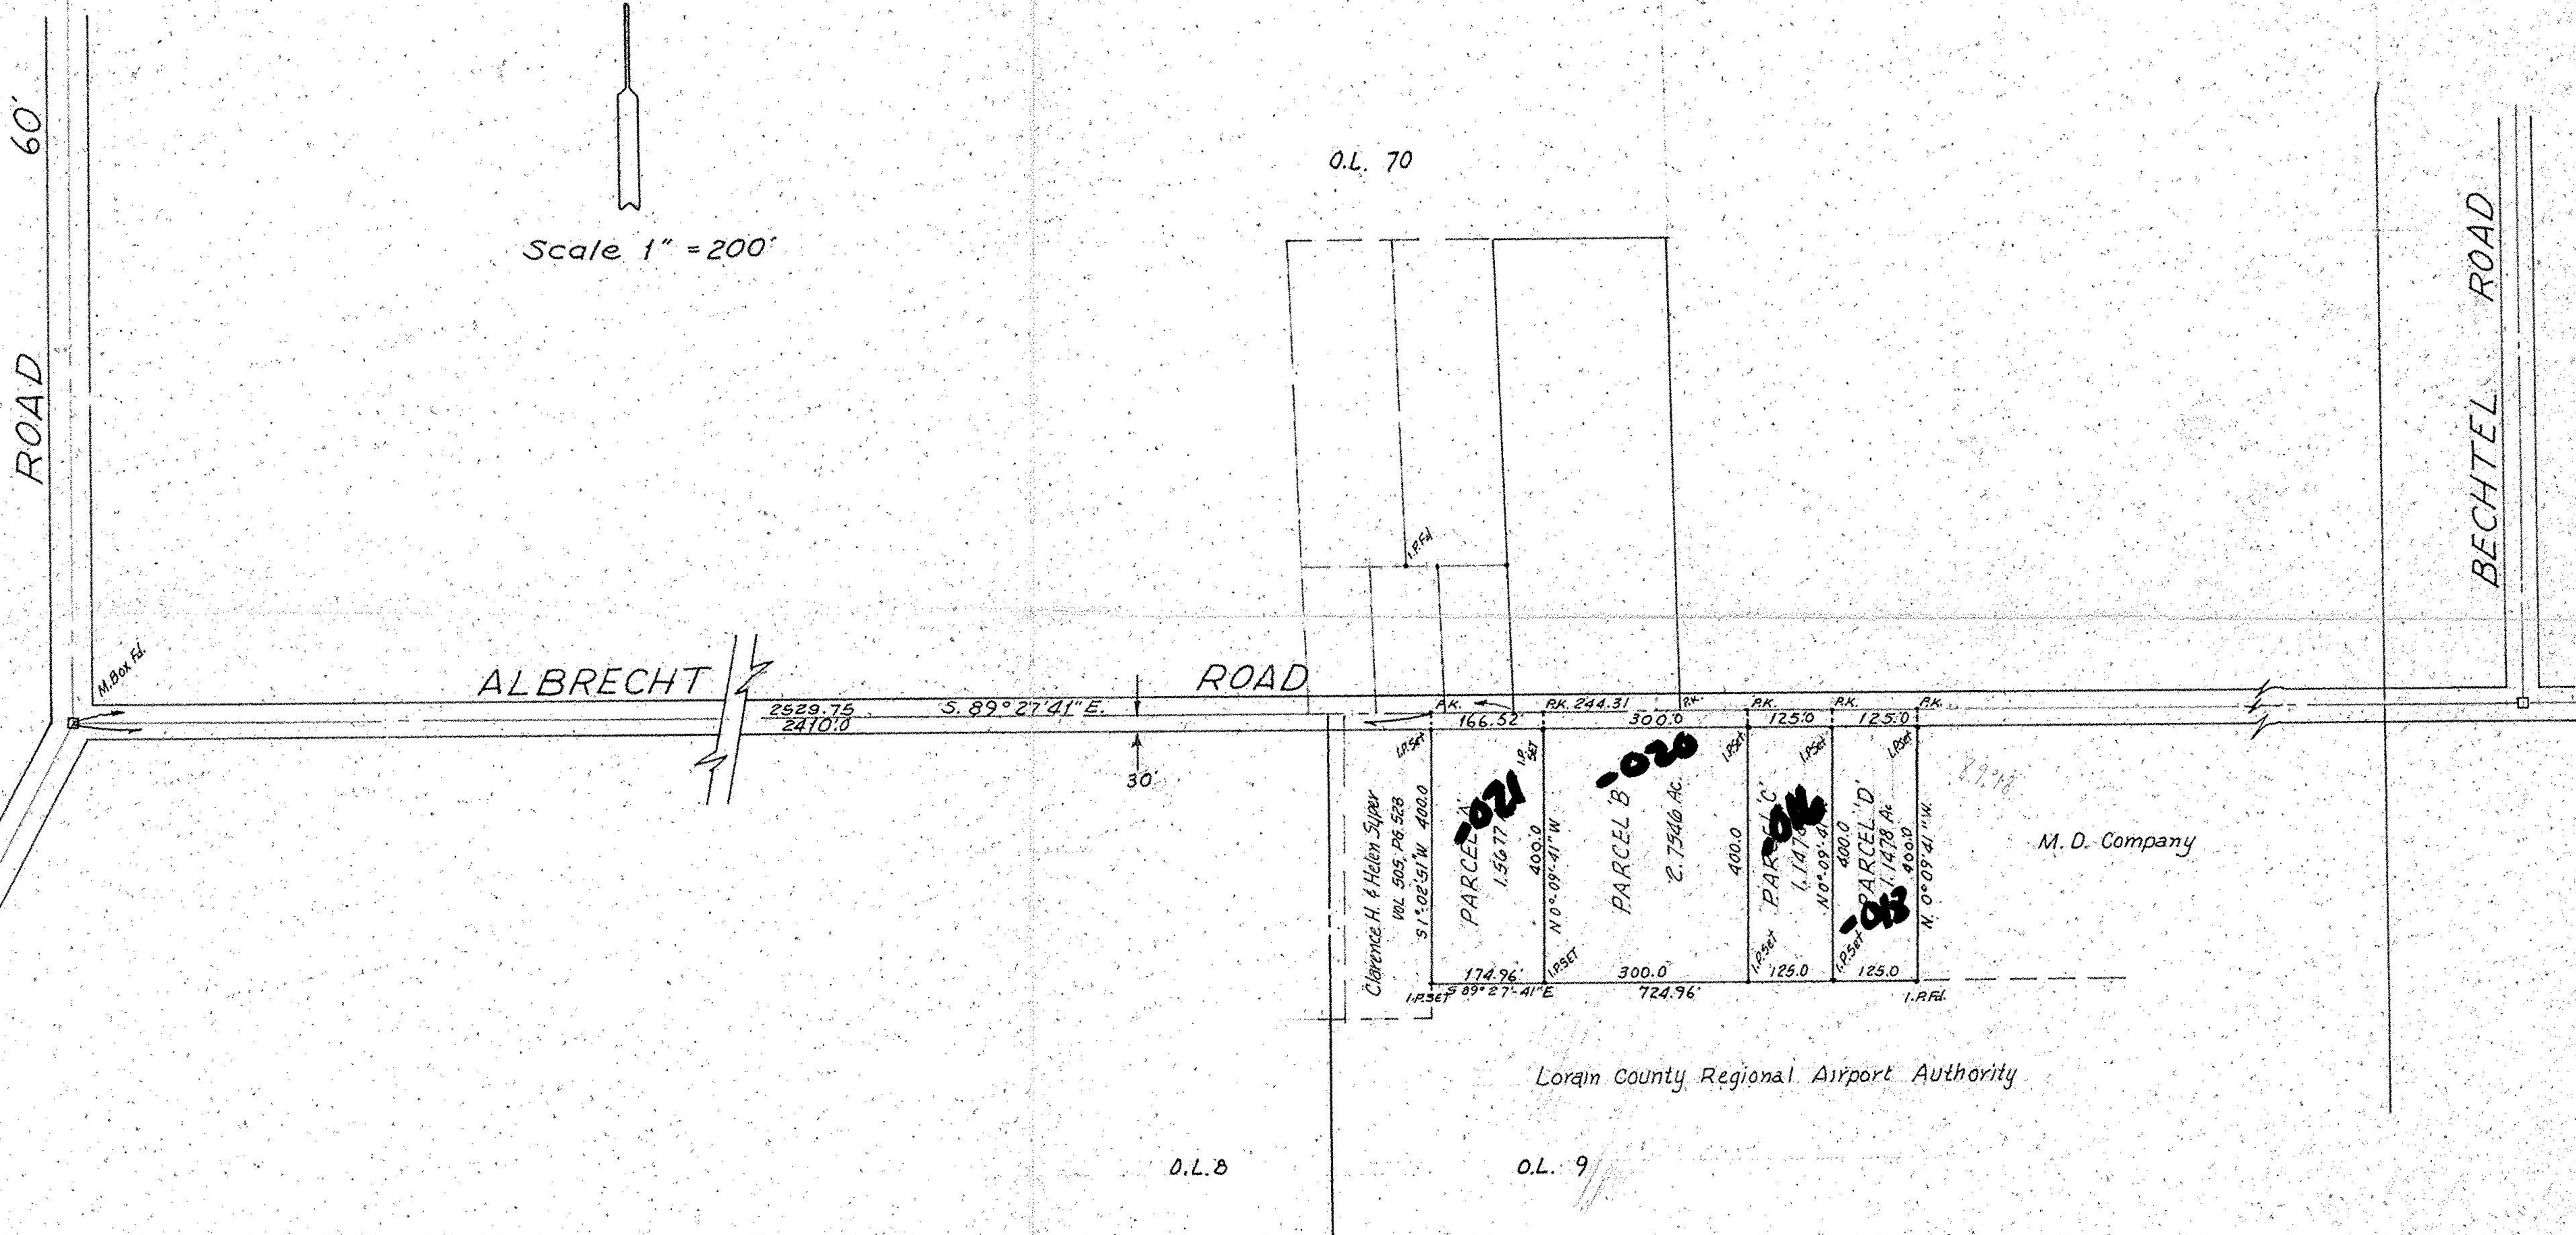

OBERLIN ROAD

60' ROAD

ALBRECHT ROAD

BECHTEL ROAD

O.L. 70

O.L. 8

O.L. 9

M. D. Company


Lorain County Regional Airport Authority

PART of ORIGINAL RUSSIA TWP LOTS 9 & 70
LORAIN COUNTY, OHIO
PP # 09-00-009-000-014 MARY ANN SUPER

11-16-79
9-D
132A

PLAN of SURVEY and PARCEL SPLIT FOR

GEORGE SUPER
820 N. LEAVITT ROAD
AMHERST, OHIO

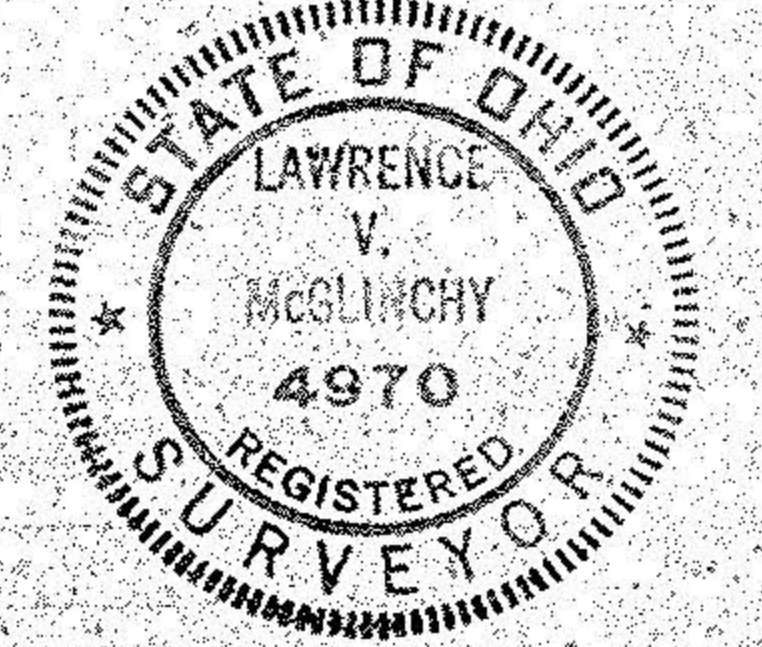

McGLINCHY & ASSOCIATES INC.
REGISTERED SURVEYORS & ENGINEERS
SEPT. 20, 1979 # 795870