

LINDALE ALLOTMENT

REVELEY CASSELL ASSOCIATES

LEGEND


I. AREAS	
A. MOBILE HOME	79,447 ACRES
B. COMMERCIAL	10,353 ACRES
C. REZONE TO R-2	475 ACRES
II. MOBILE HOME PADS	
A. PHASE 1	133
B. PHASE 2	69
C. PHASE 3	32
D. PHASE 4	25
E. PHASE 5	123
F. PHASE 6	87
TOTAL 584 PADS	
NOTE: GENERAL RECREATION AREA HAS 353 ACRES	
III. COMMERCIAL ZONES	
A. B-4	2.69 ACRES
B. B-1	4.35 ACRES
C. B-1	10.69 ACRES

COLONIAL OAKS

SITUATED IN CARLISLE TOWNSHIP SECTION NO 4
CITY OF ELYRIA COUNTY OF LORAIN STATE OF OHIO

SCALE: 1"=100'

FEBRUARY 1977

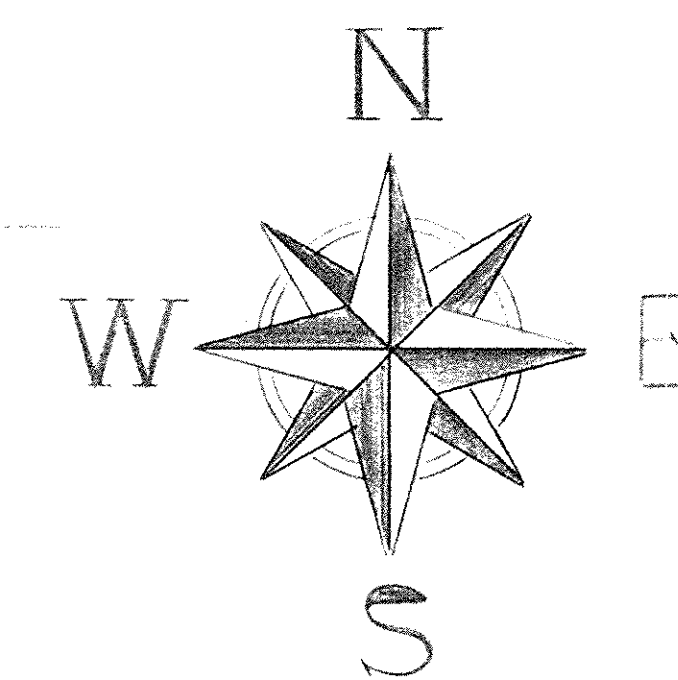


PP. NO. 10-00-004-112-034

SPLIT # 15138 DATE OF SURVEY FEB 1977

MAP PAGE 10-00-004-EF

SURVEYOR

MIDDLE AVENUE 60'

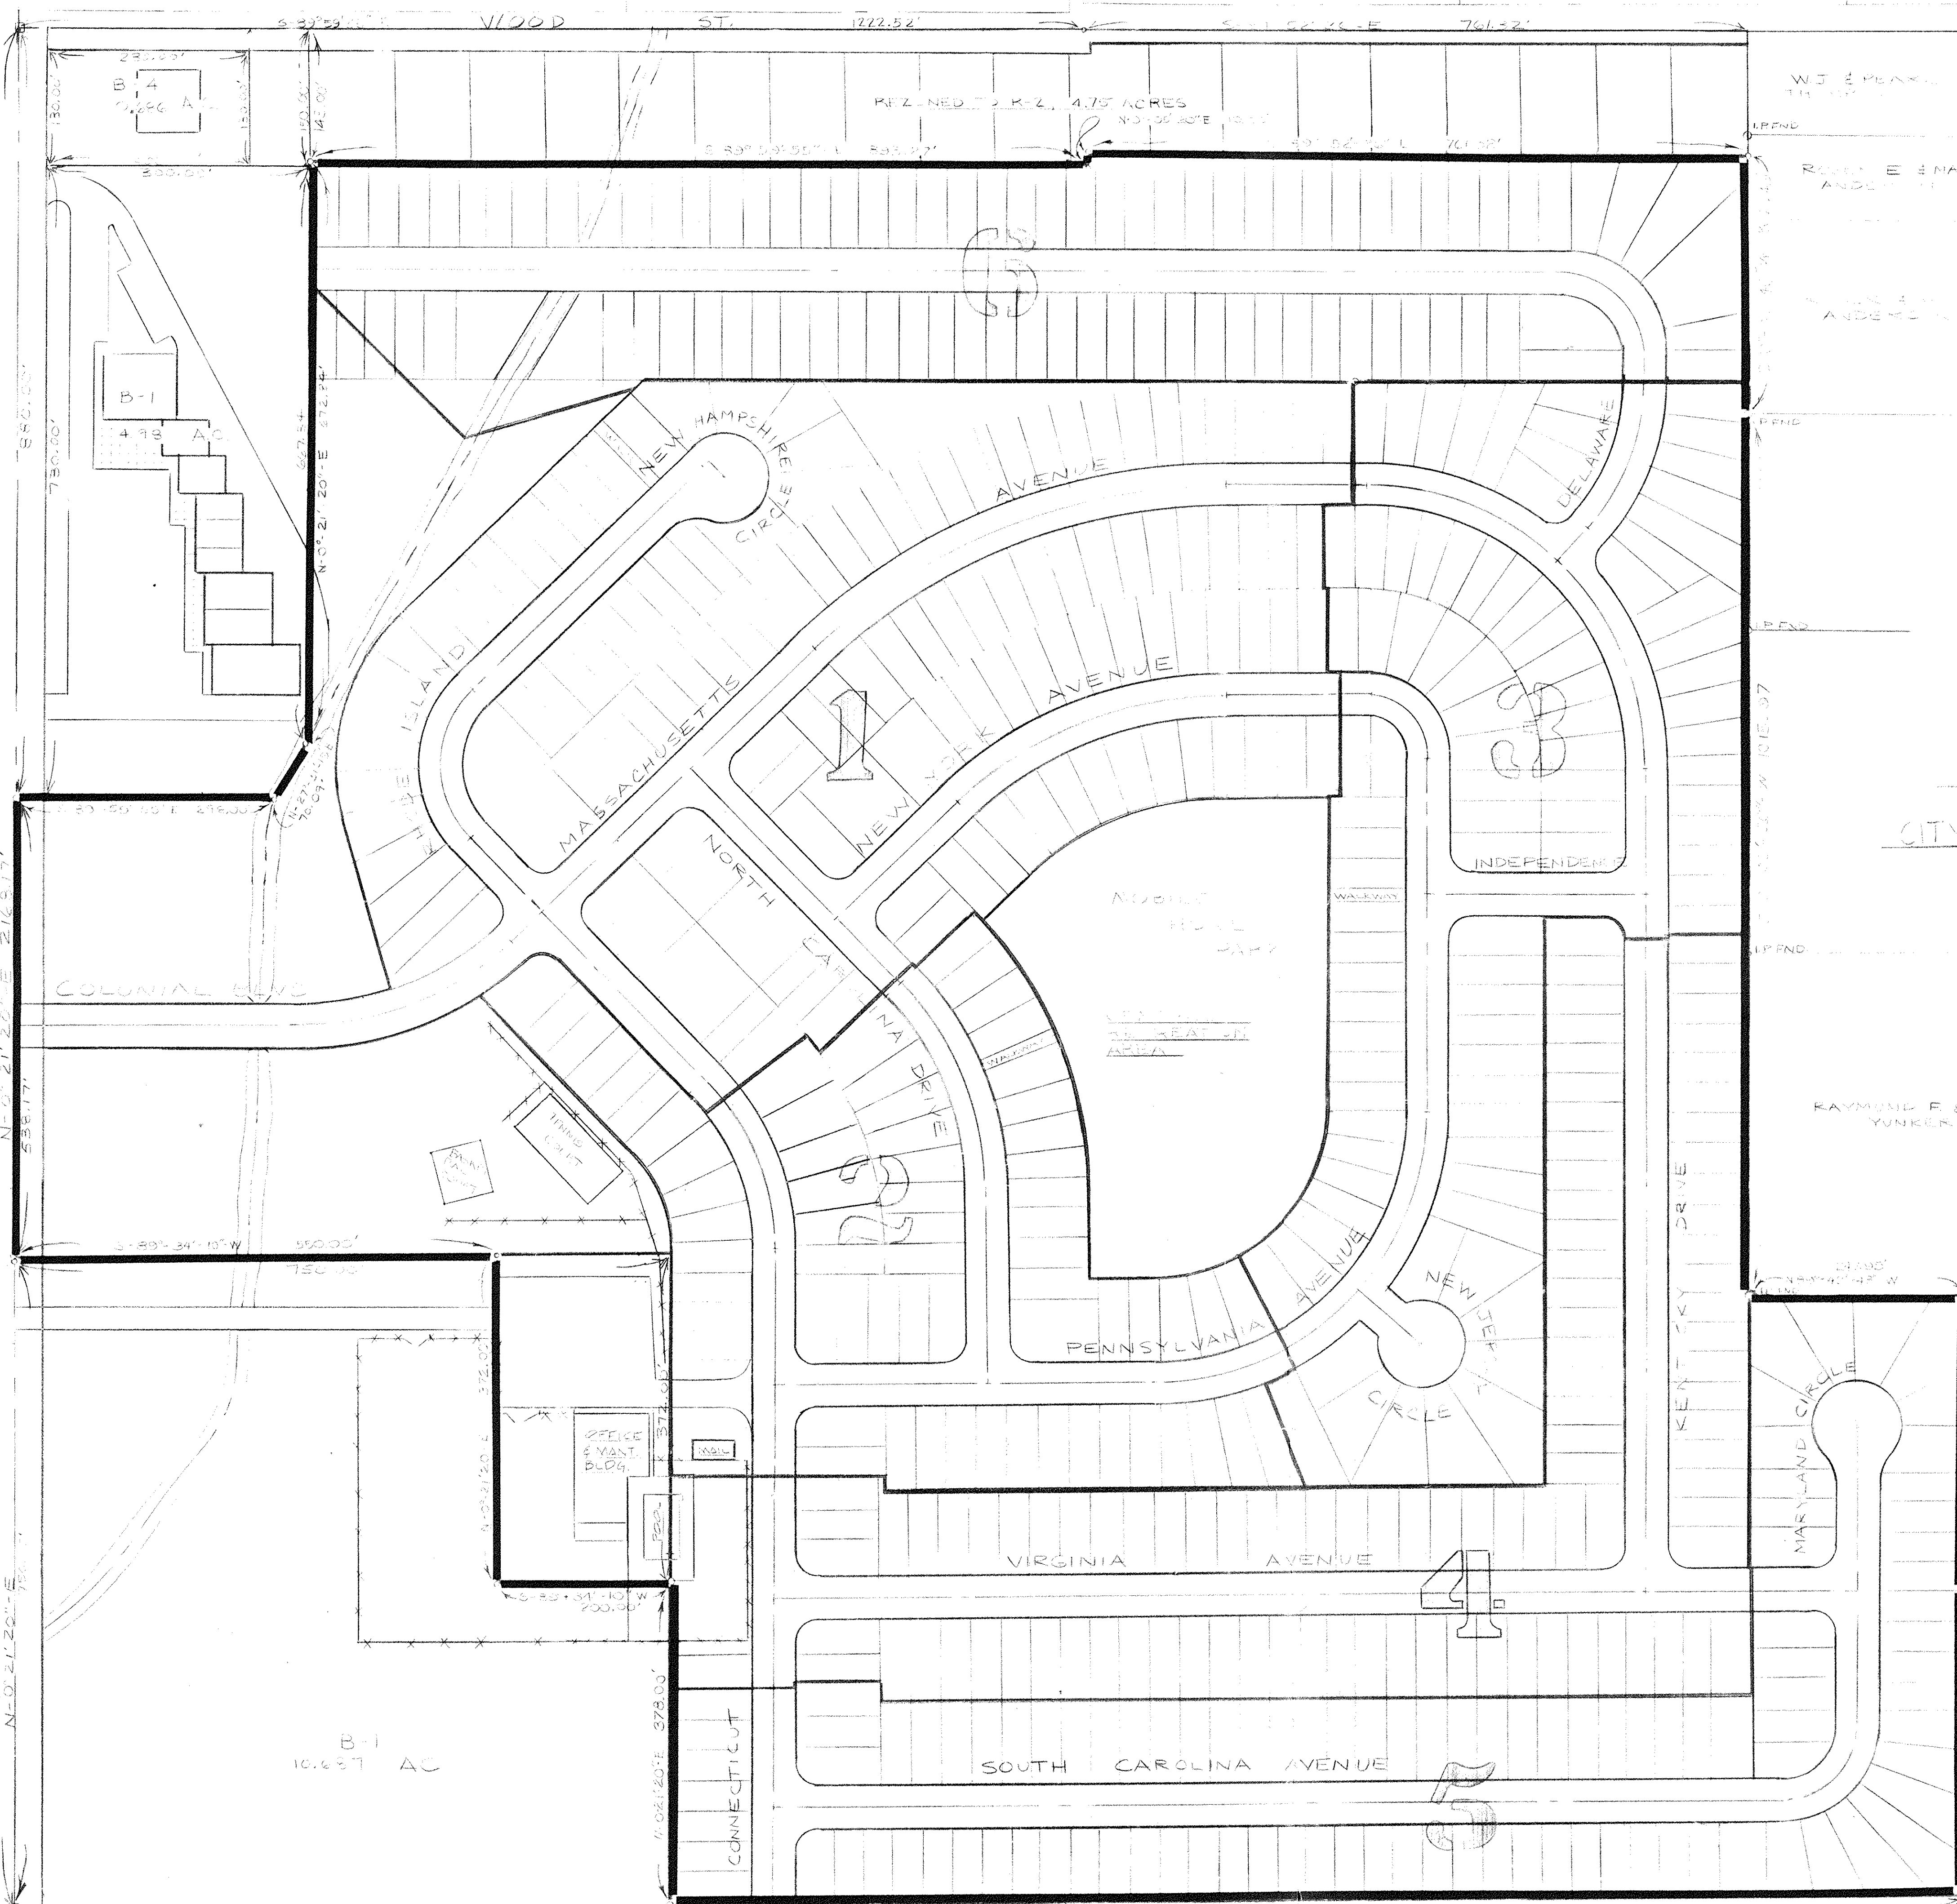

B-1
4.19 AC

B-1
10.657 AC

1

2

3

4

5

MAX & RUTH SIGEL

RAYMOND F & LUCILLE YUNKER

RAYMOND F & LUCILLE YUNKER

S-89°-34'-10"W 720.00'

S-89°-34'-10"W 720.00'

SOUTH LINE CARLISLE TWP SEC. NO 4