



# KLEINOEDER · SCHMIDT

and ASSOCIATES

ENGINEERS — SURVEYORS — CONSULTANTS in LAND PLANNING

ELYRIA · NORWALK · MEDINA

OHIO

## PLOT, PLAN


JOB NO. 73-352

SUBLOT 30 & 31

SUBDIVISION ROBIN PARK SUBDN NO. 2 - P.V. 34 P. 41 - ELYRIA, OHIO

OTHER PART OF CARLISLE TWP. SEC. 5 - LORAIN CO. - STATE OF OHIO

# 15709  
10-00-005-107

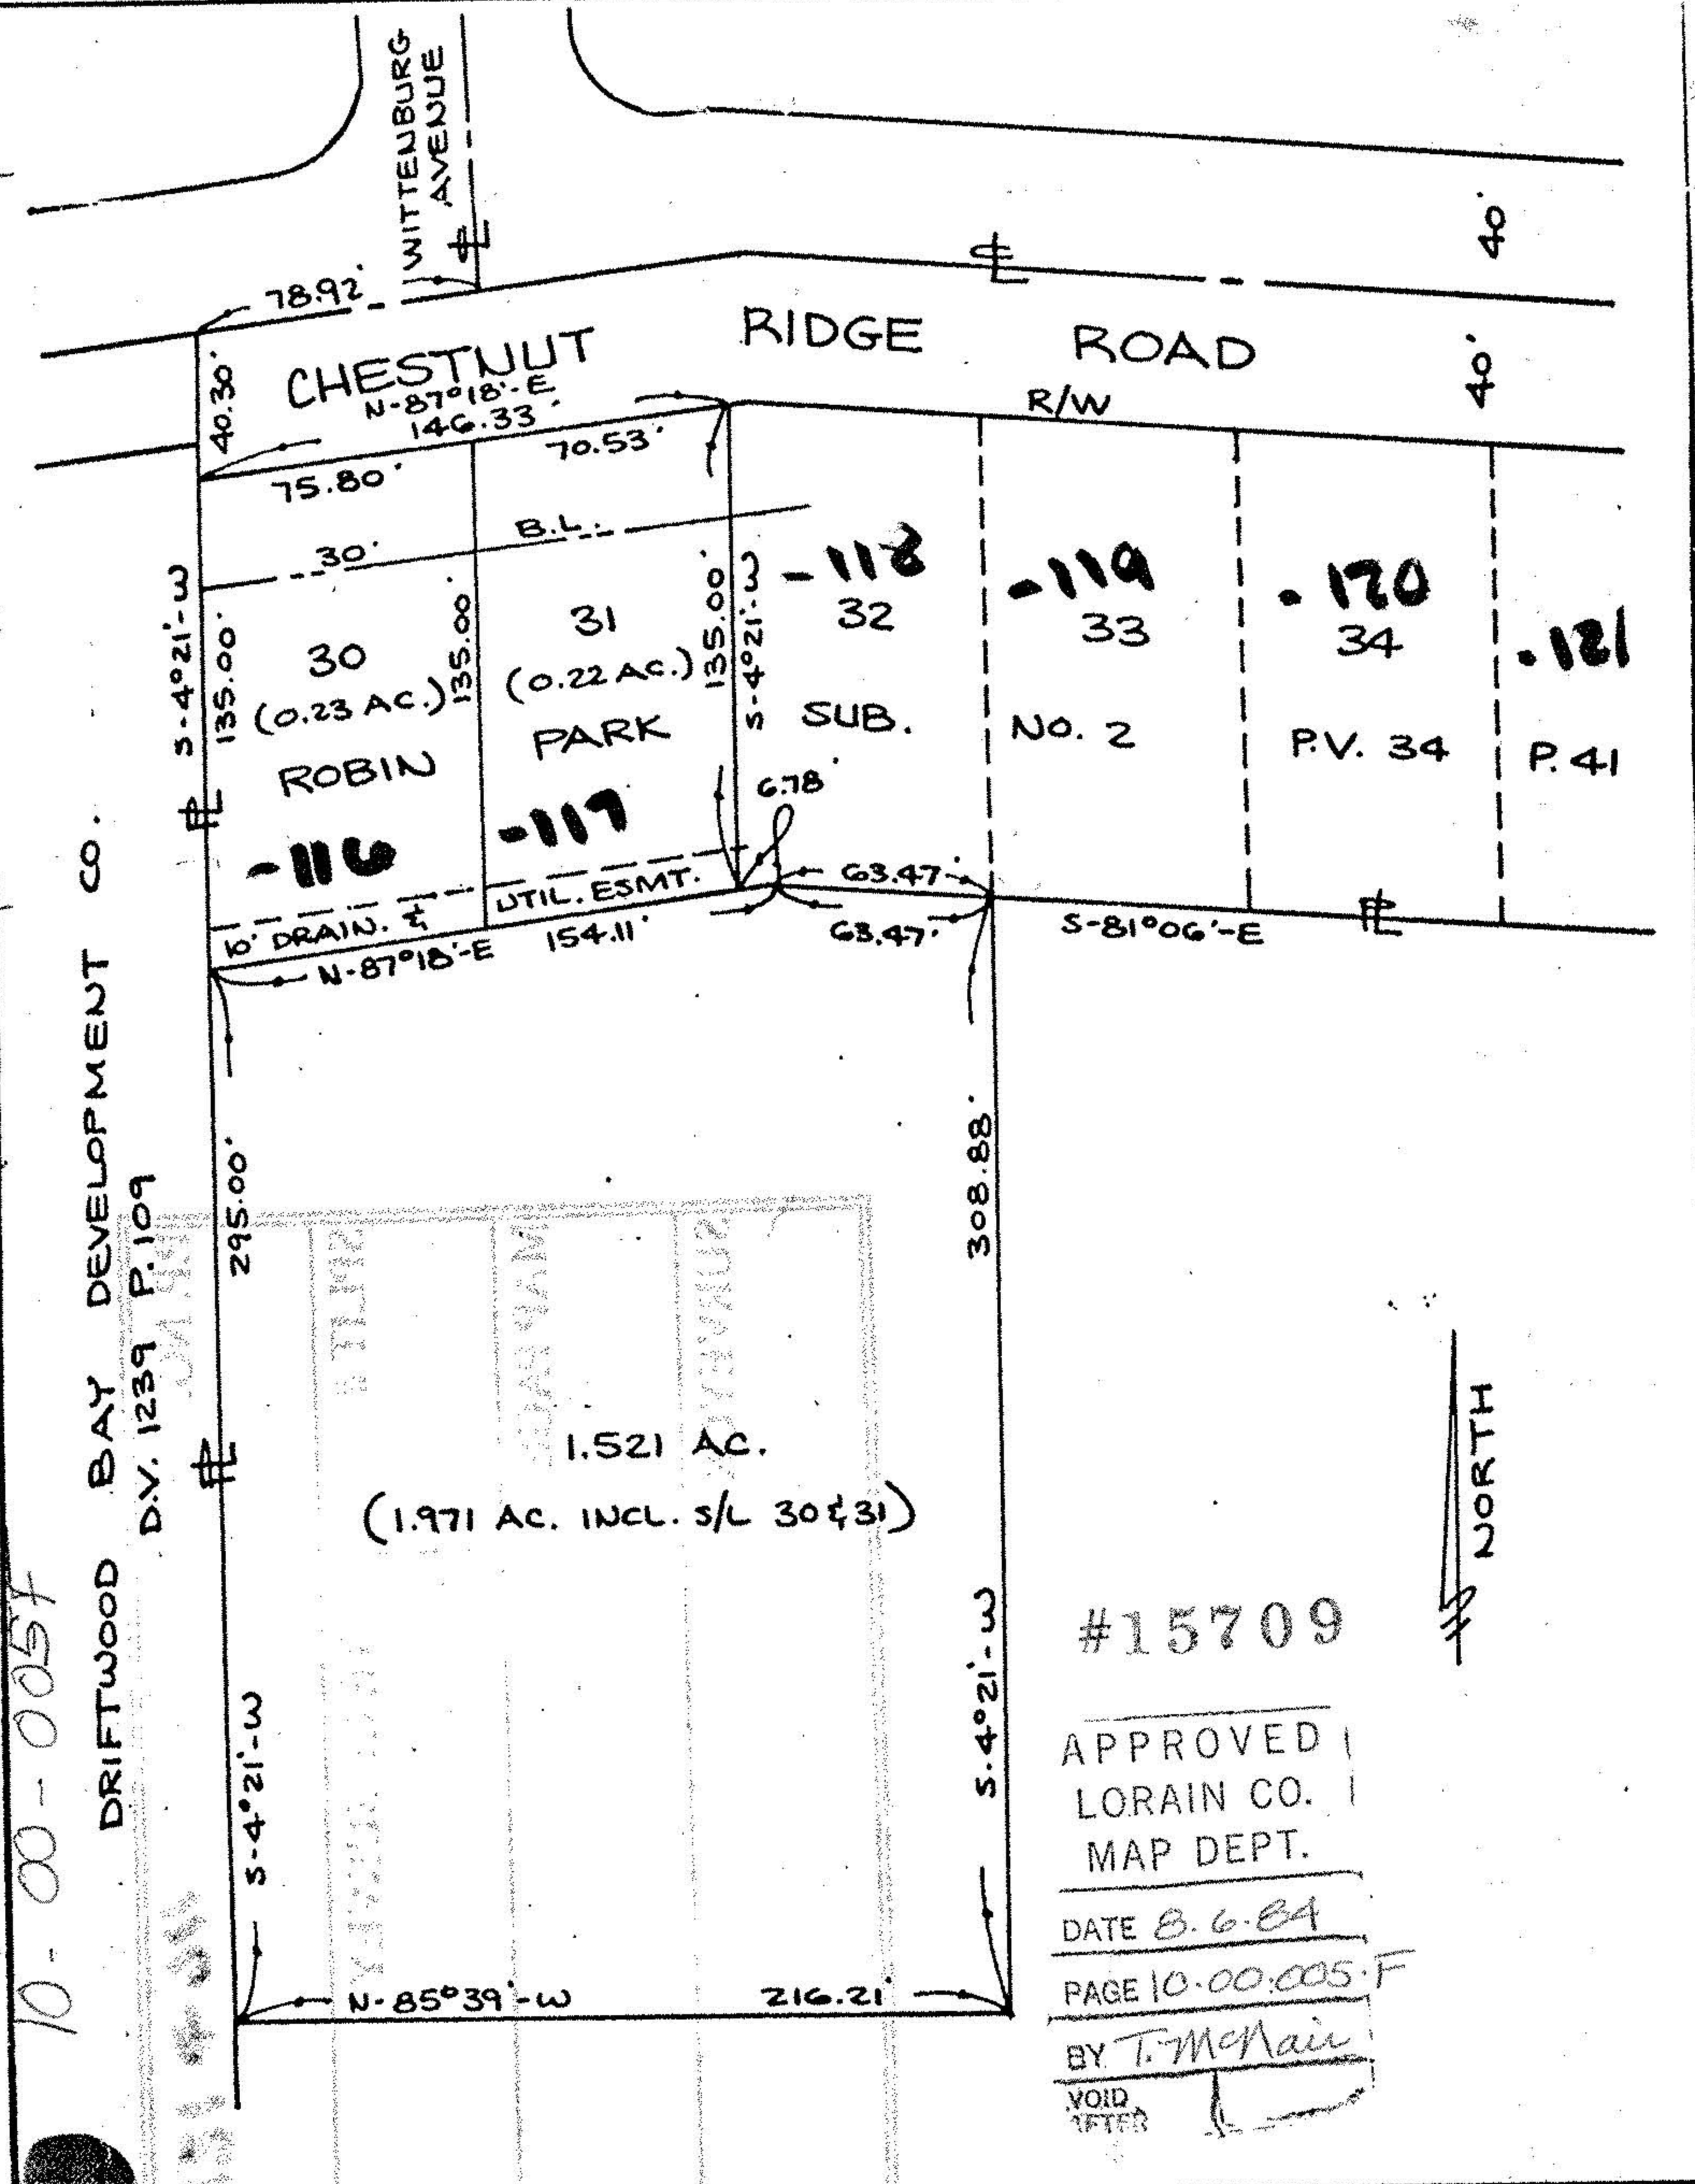

10-00-0057

DRIFTWOOD BAY DEVELOPMENT CO.  
D.V. 1239 P. 109

#15709

APPROVED  
LORAIN CO. MAP DEPT.

DATE 8.6.84

PAGE 10.00.005.F

BY T. McHair

VOID  
IF REPRODUCED

Prepared for: **LORNE ELBERT**

Scale: 1" = 60'

Date: JULY 27, 1982