

Map of Part of O.L. 67 Russia Twp. Lorain Co.
 Scale 1" = 100' Sept. 25, 1981
 By Arnold F. Koepf Reg. Surveyor

09-00-067-000

09-00-067-B

#14420

APPROVED
 LORAIN CO.
 MAP DEPT.


DATE 10-19-81

PAGE 9-00-067

BY *Carl Smith*


VOID
 AFTER

Vol 958-897
 ORVAL J. TINGLER
 MARGARET

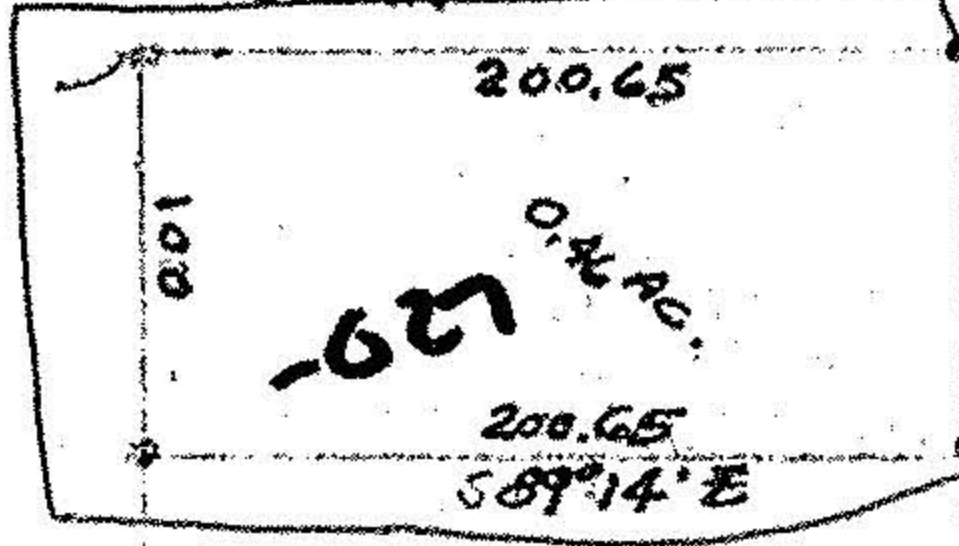

219.35
 219.35
 DOROTHY A TWINING
 ETAL
 VOL 621 Page 476

DONALD E. WEBBER
 VOL 873-320

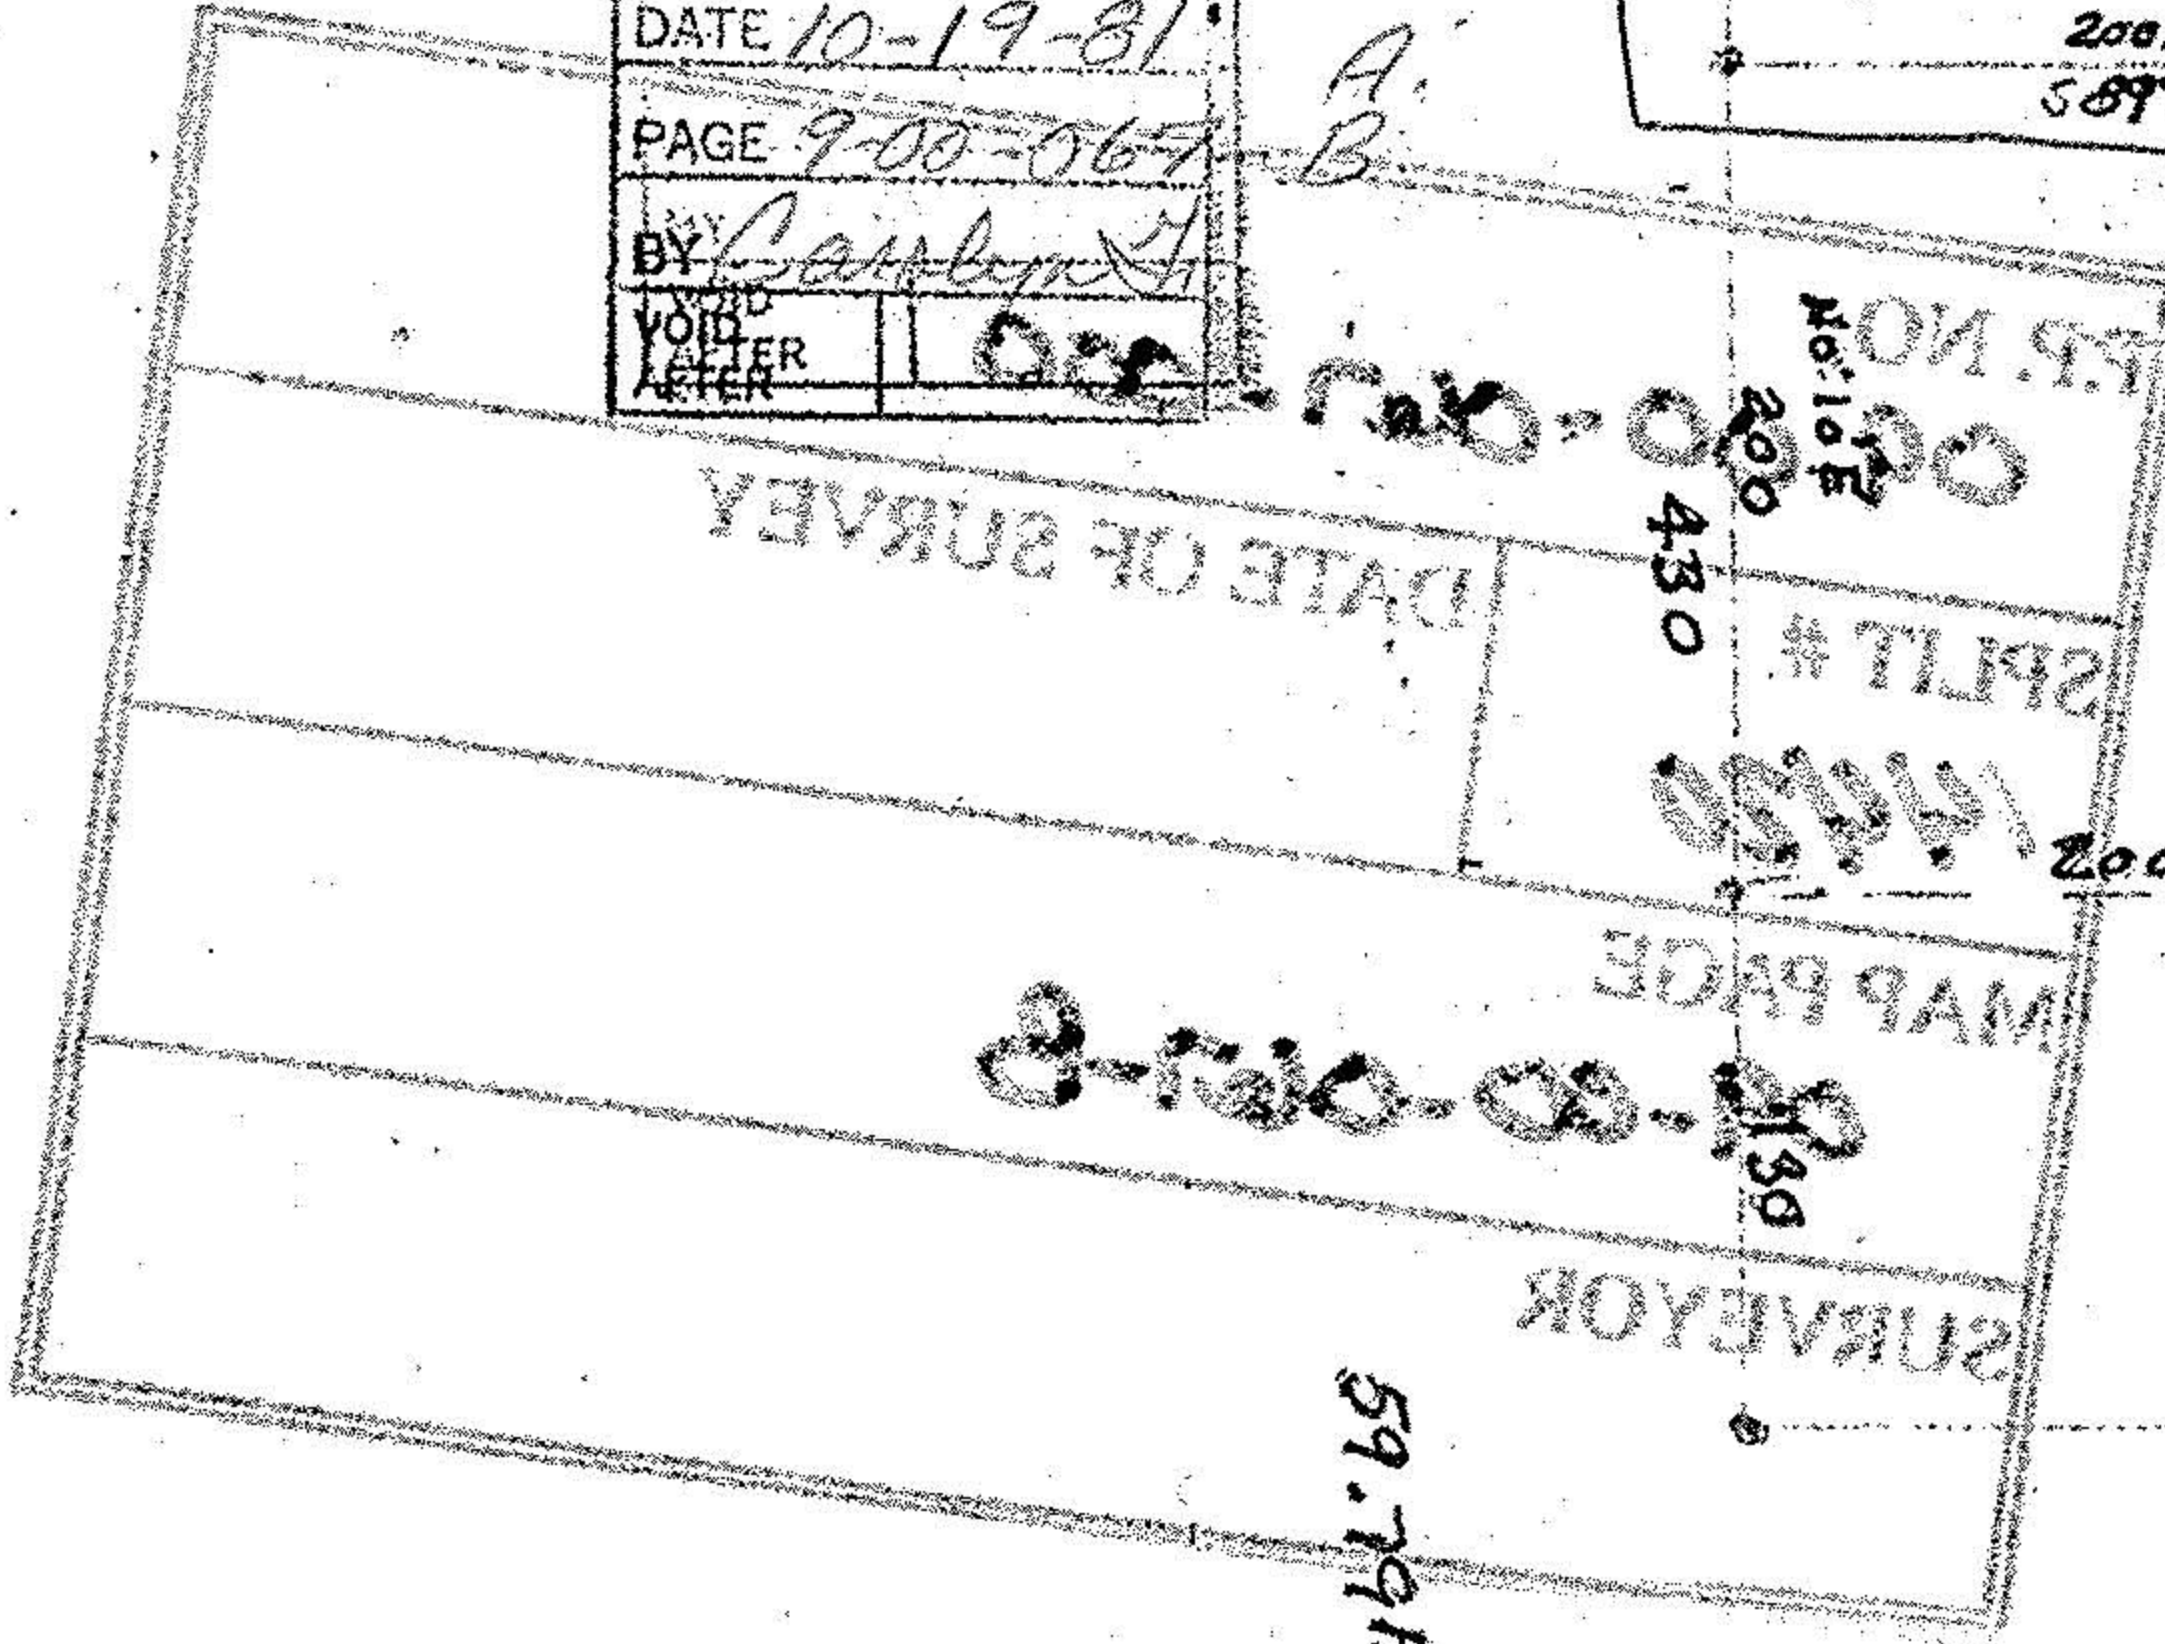

2.11 AC FT

810-

(324.65 Deed)
 329.65 MEAS.
 OBERLIN ROAD

219.35
 ARTHUR L NEAL
 LOBETTA A NEAL
 VOL 487-323

2.16 AC

327.25

