
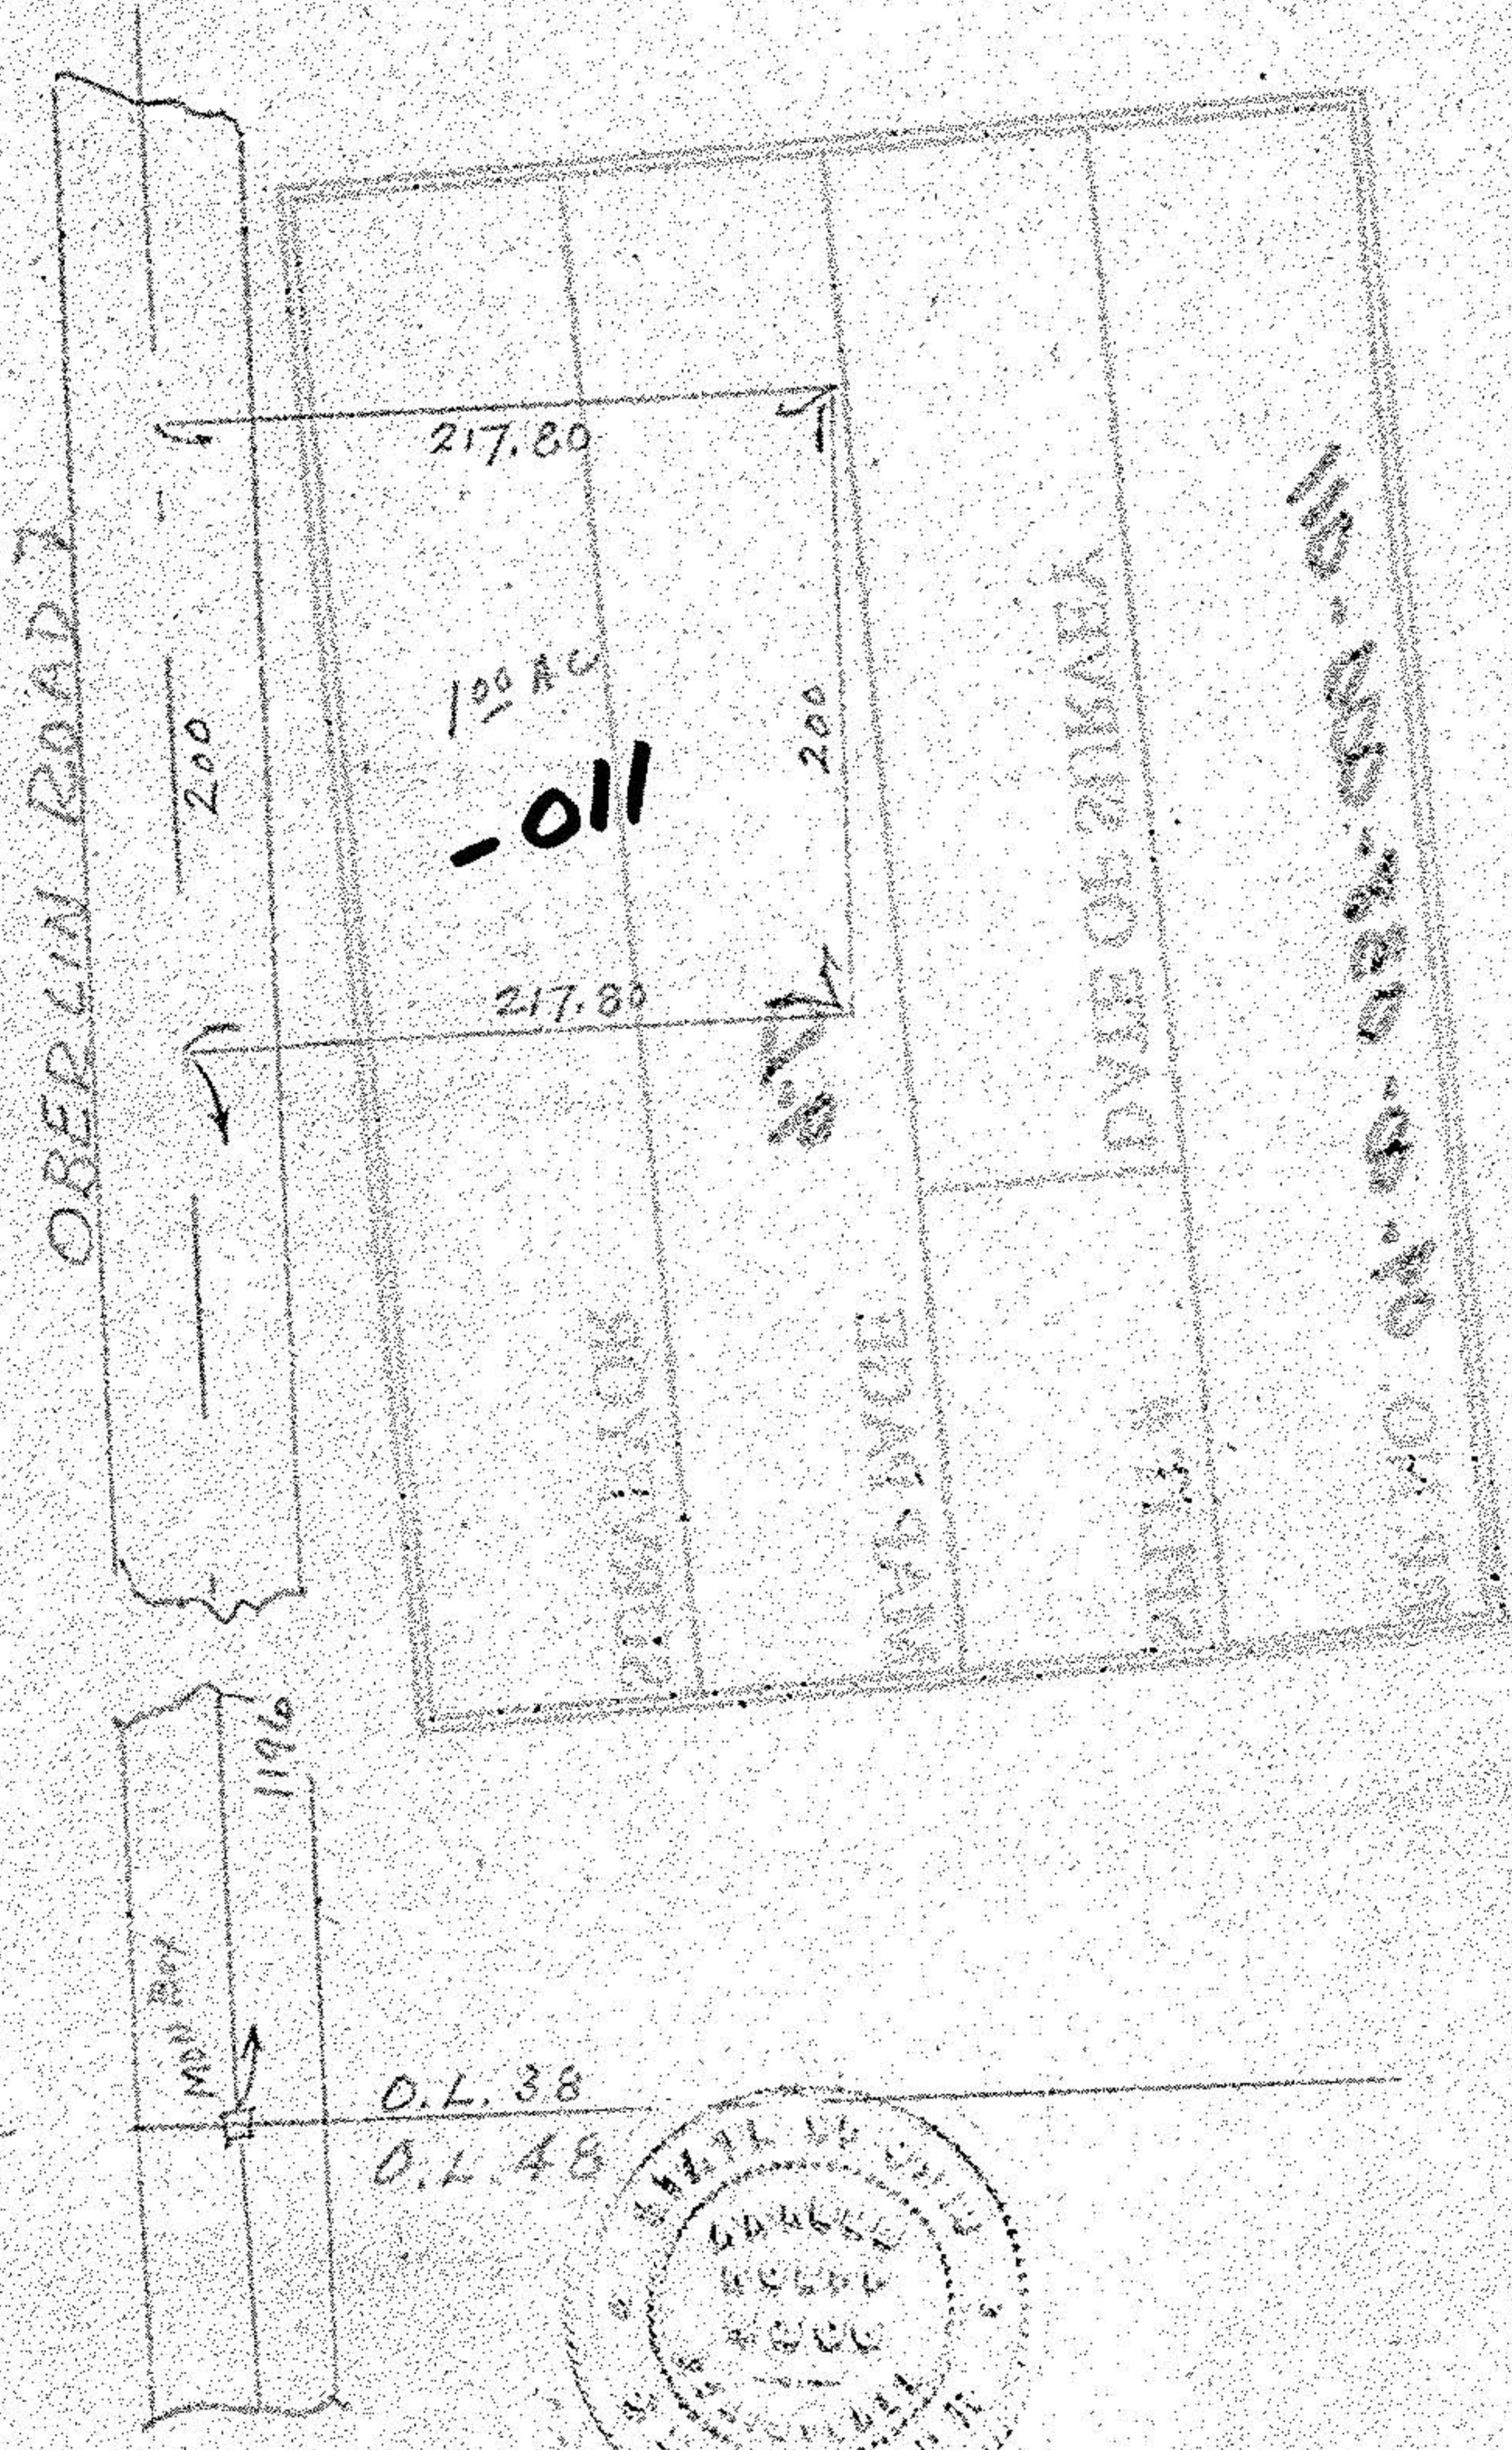


09-00-038-000

15192

9-D

Sketch of Part of O.L. 38 Russia Twp. Lorain Co. Ohio
Scale 1" = 100'
June 17, 1983
By Arnold F. Koopp Reg. Surveyor No. 4306

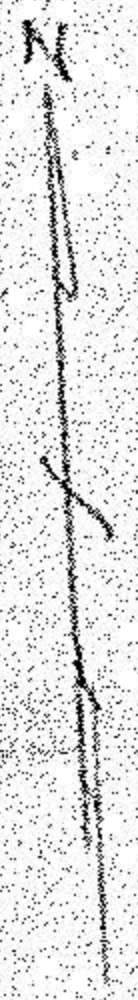

#15192

APPROVED
LORAIN CO.
MAP DEPT.

DATE 7.27.83

PAGE 9-D

BY T. McKain

VOID
AFTER

