


CARDINAL SURVEYS
 PLAT OF SURVEY
 PREPARED FOR 2.379 ACRES PLOT


9-D

#10819
 9-D

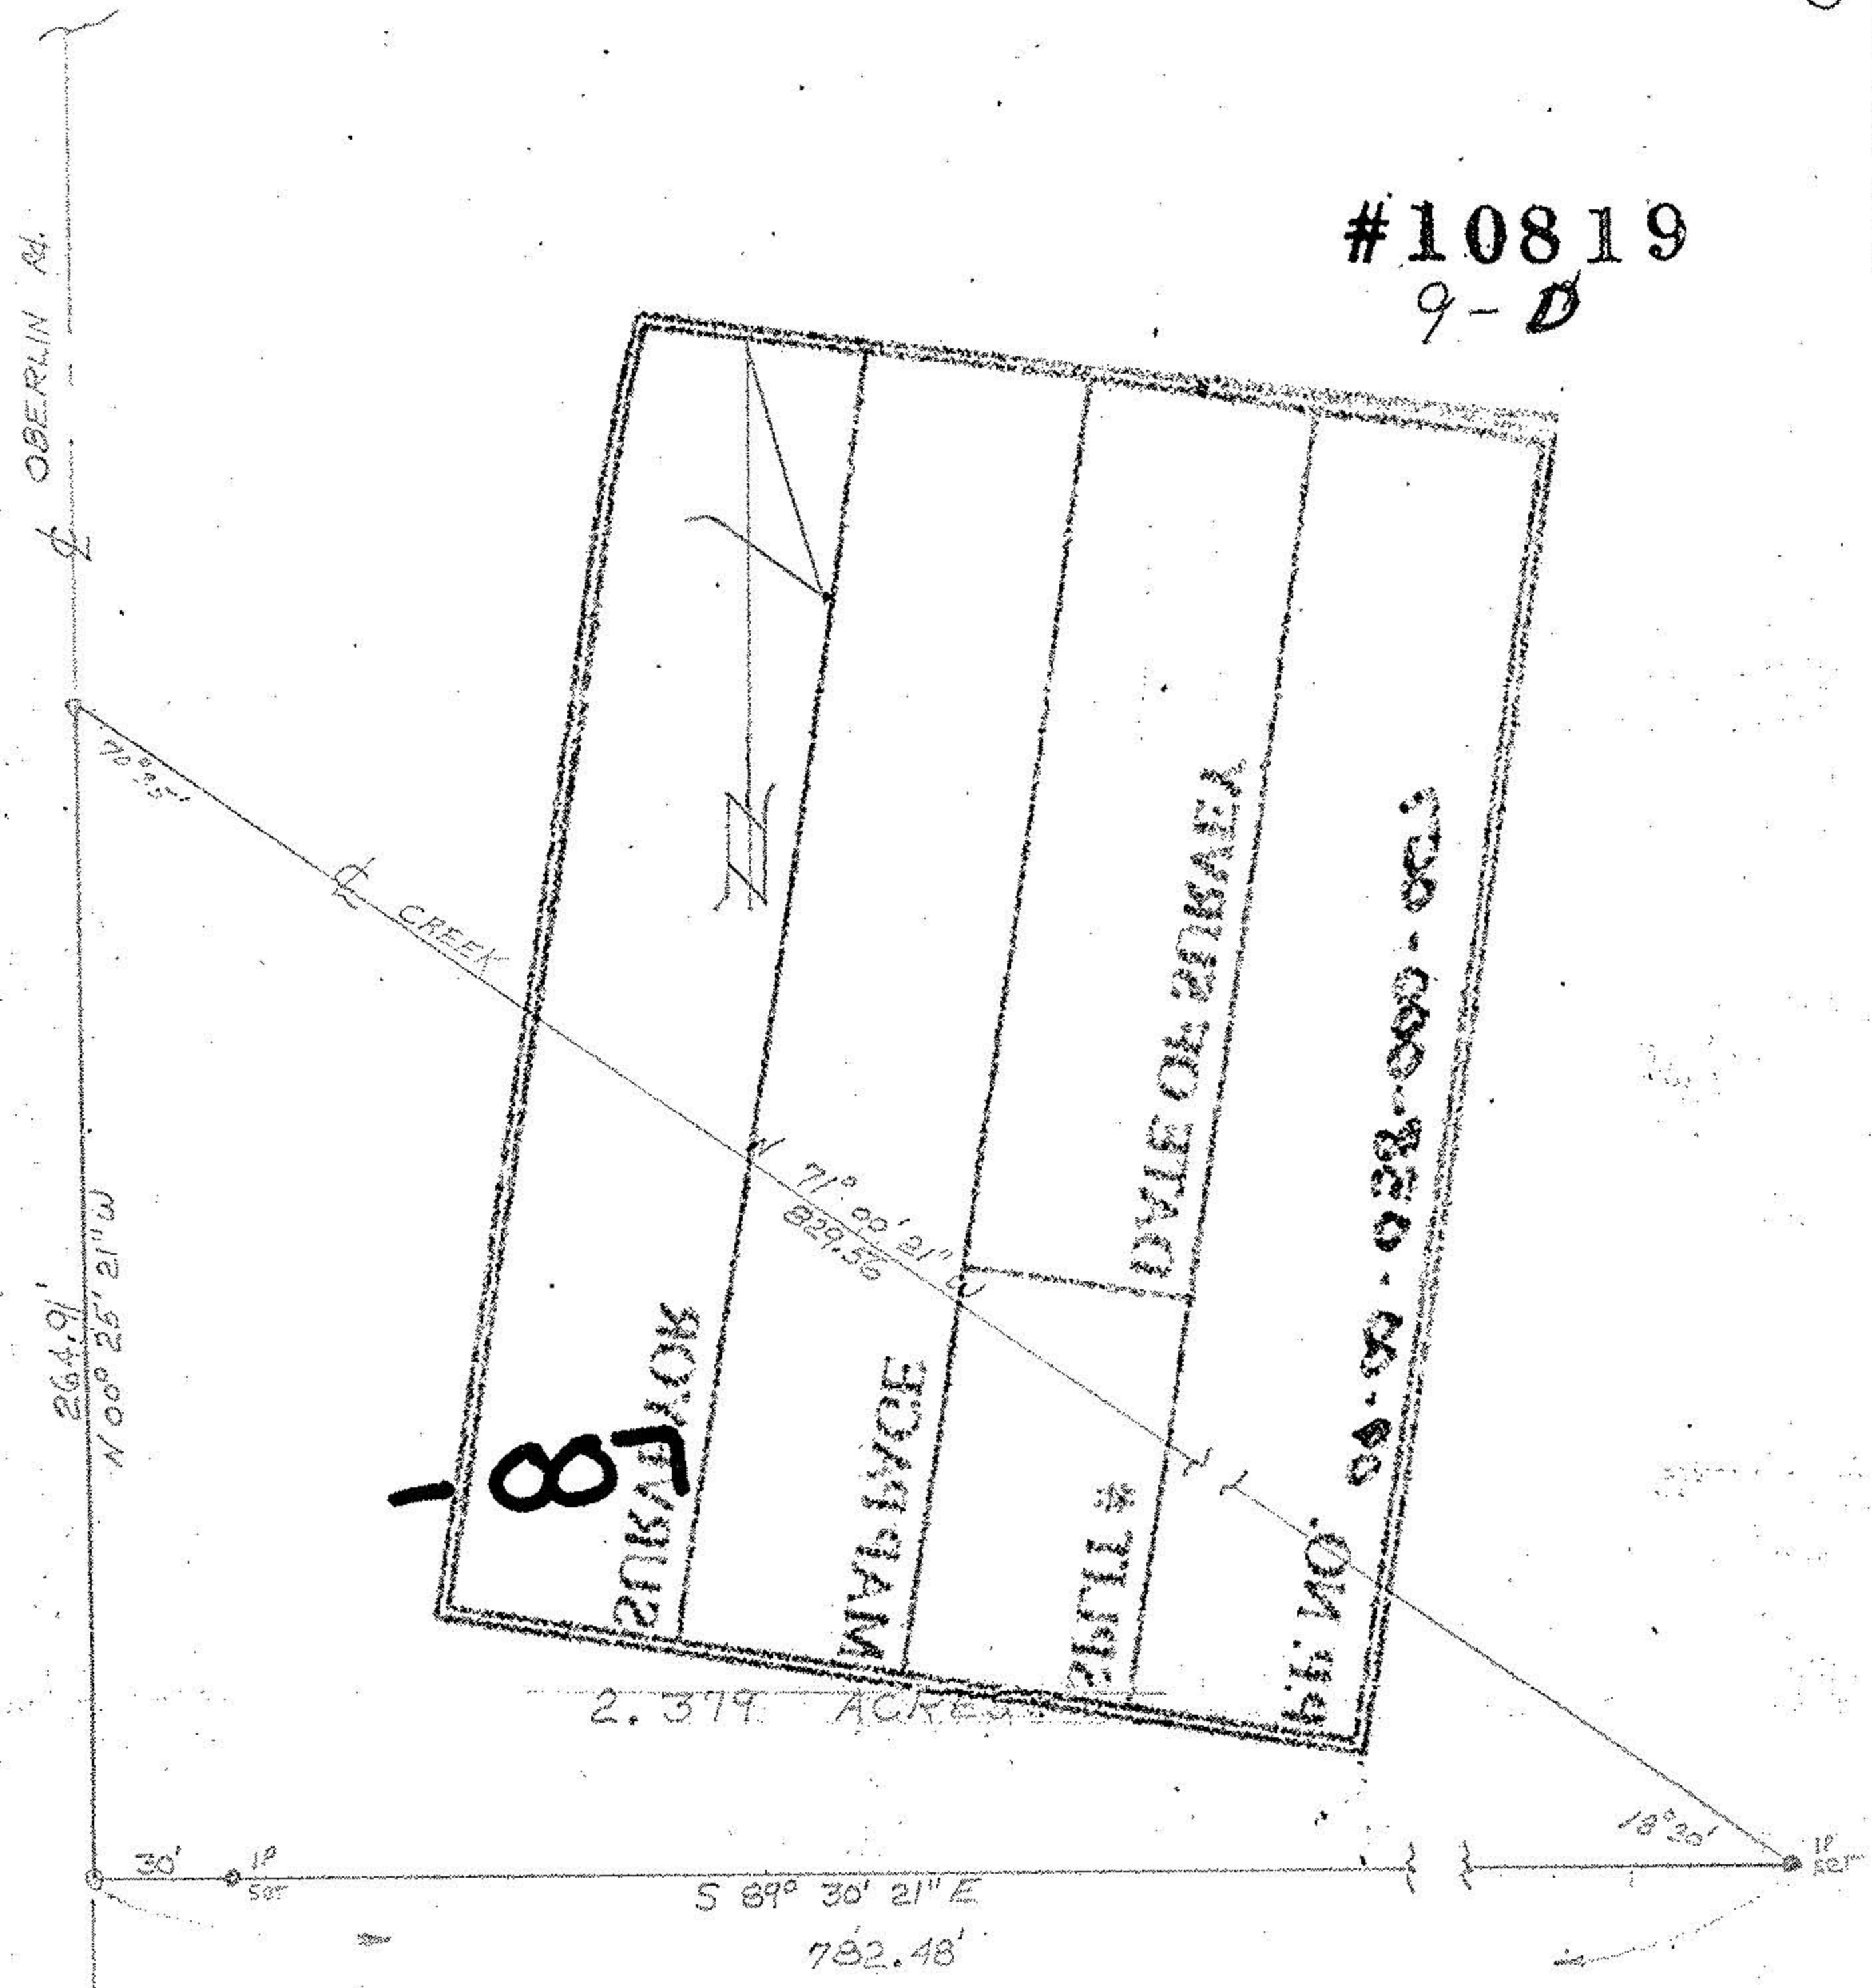

DATE: JUNE 10, 1977

SCALE: 1" = 60'

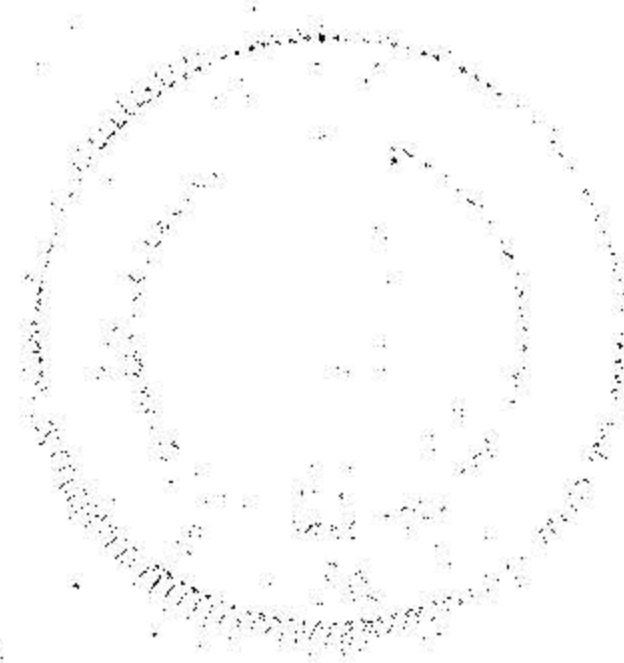

09-00-038-000