

09-00-078-000 -

13724


Map of Part of Lot 78 Russia Twp. Lorain Co. Ohio

Scale 1" = 100'

July 16, 1980

By Arnold F. Koepf


Reg. Surveyor No. 4306

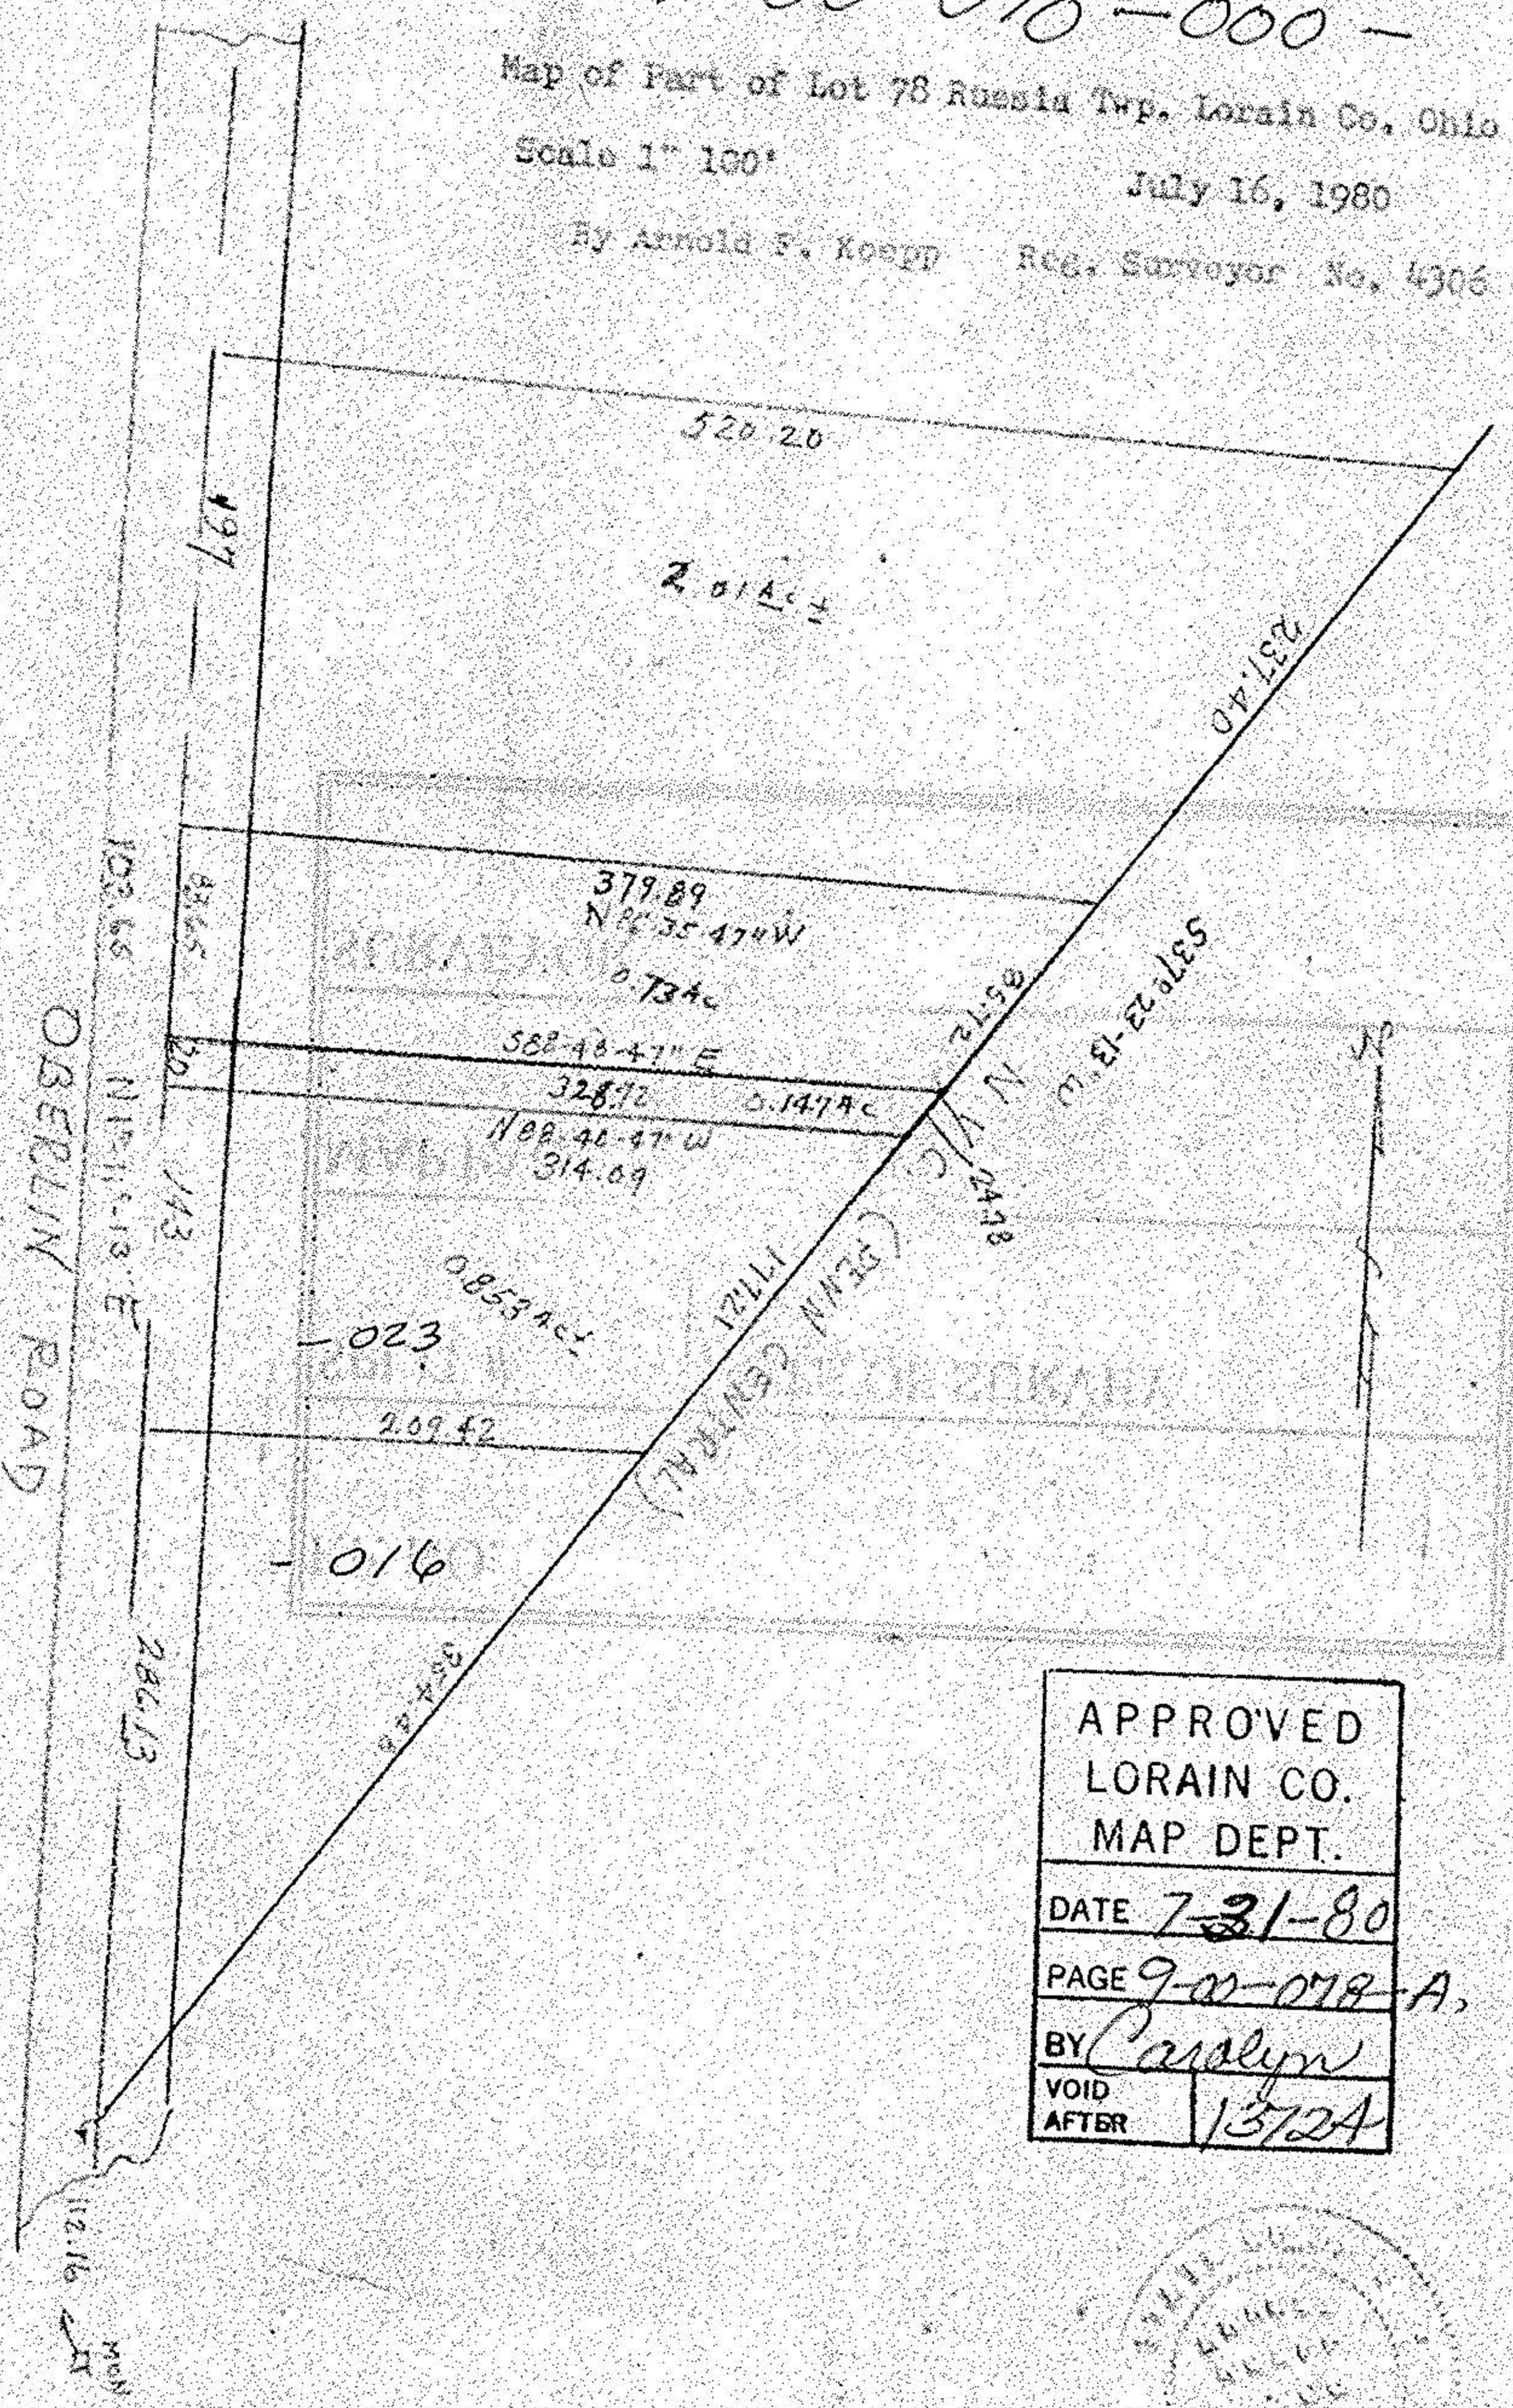

261.99
 24.78
 237.21
 261.99

APPROVED LORAIN CO. MAP DEPT.	
DATE	7-31-80
PAGE	9-00-078-A
BY	Carolyn
VOID AFTER	13724

1.01
 0.15
 36
 1.01

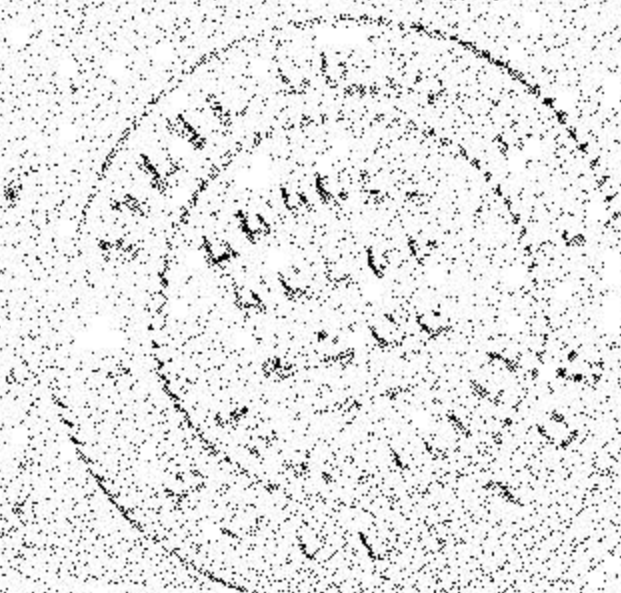

09-00-078-000

09-00-078-A