

SURVEY - TOPOGRAPHY

# RONALD BARKACS & KENNETH BURRER

ORIGINAL LOT 77

CITY OF OBERLIN

LORAIN COUNTY


RUSSIA TOWNSHIP

OHIO

SCALE: 1" = 30'

APRIL, 1976

LAUNDON, SIMON, CAHL AND ASSOCIATES, INC

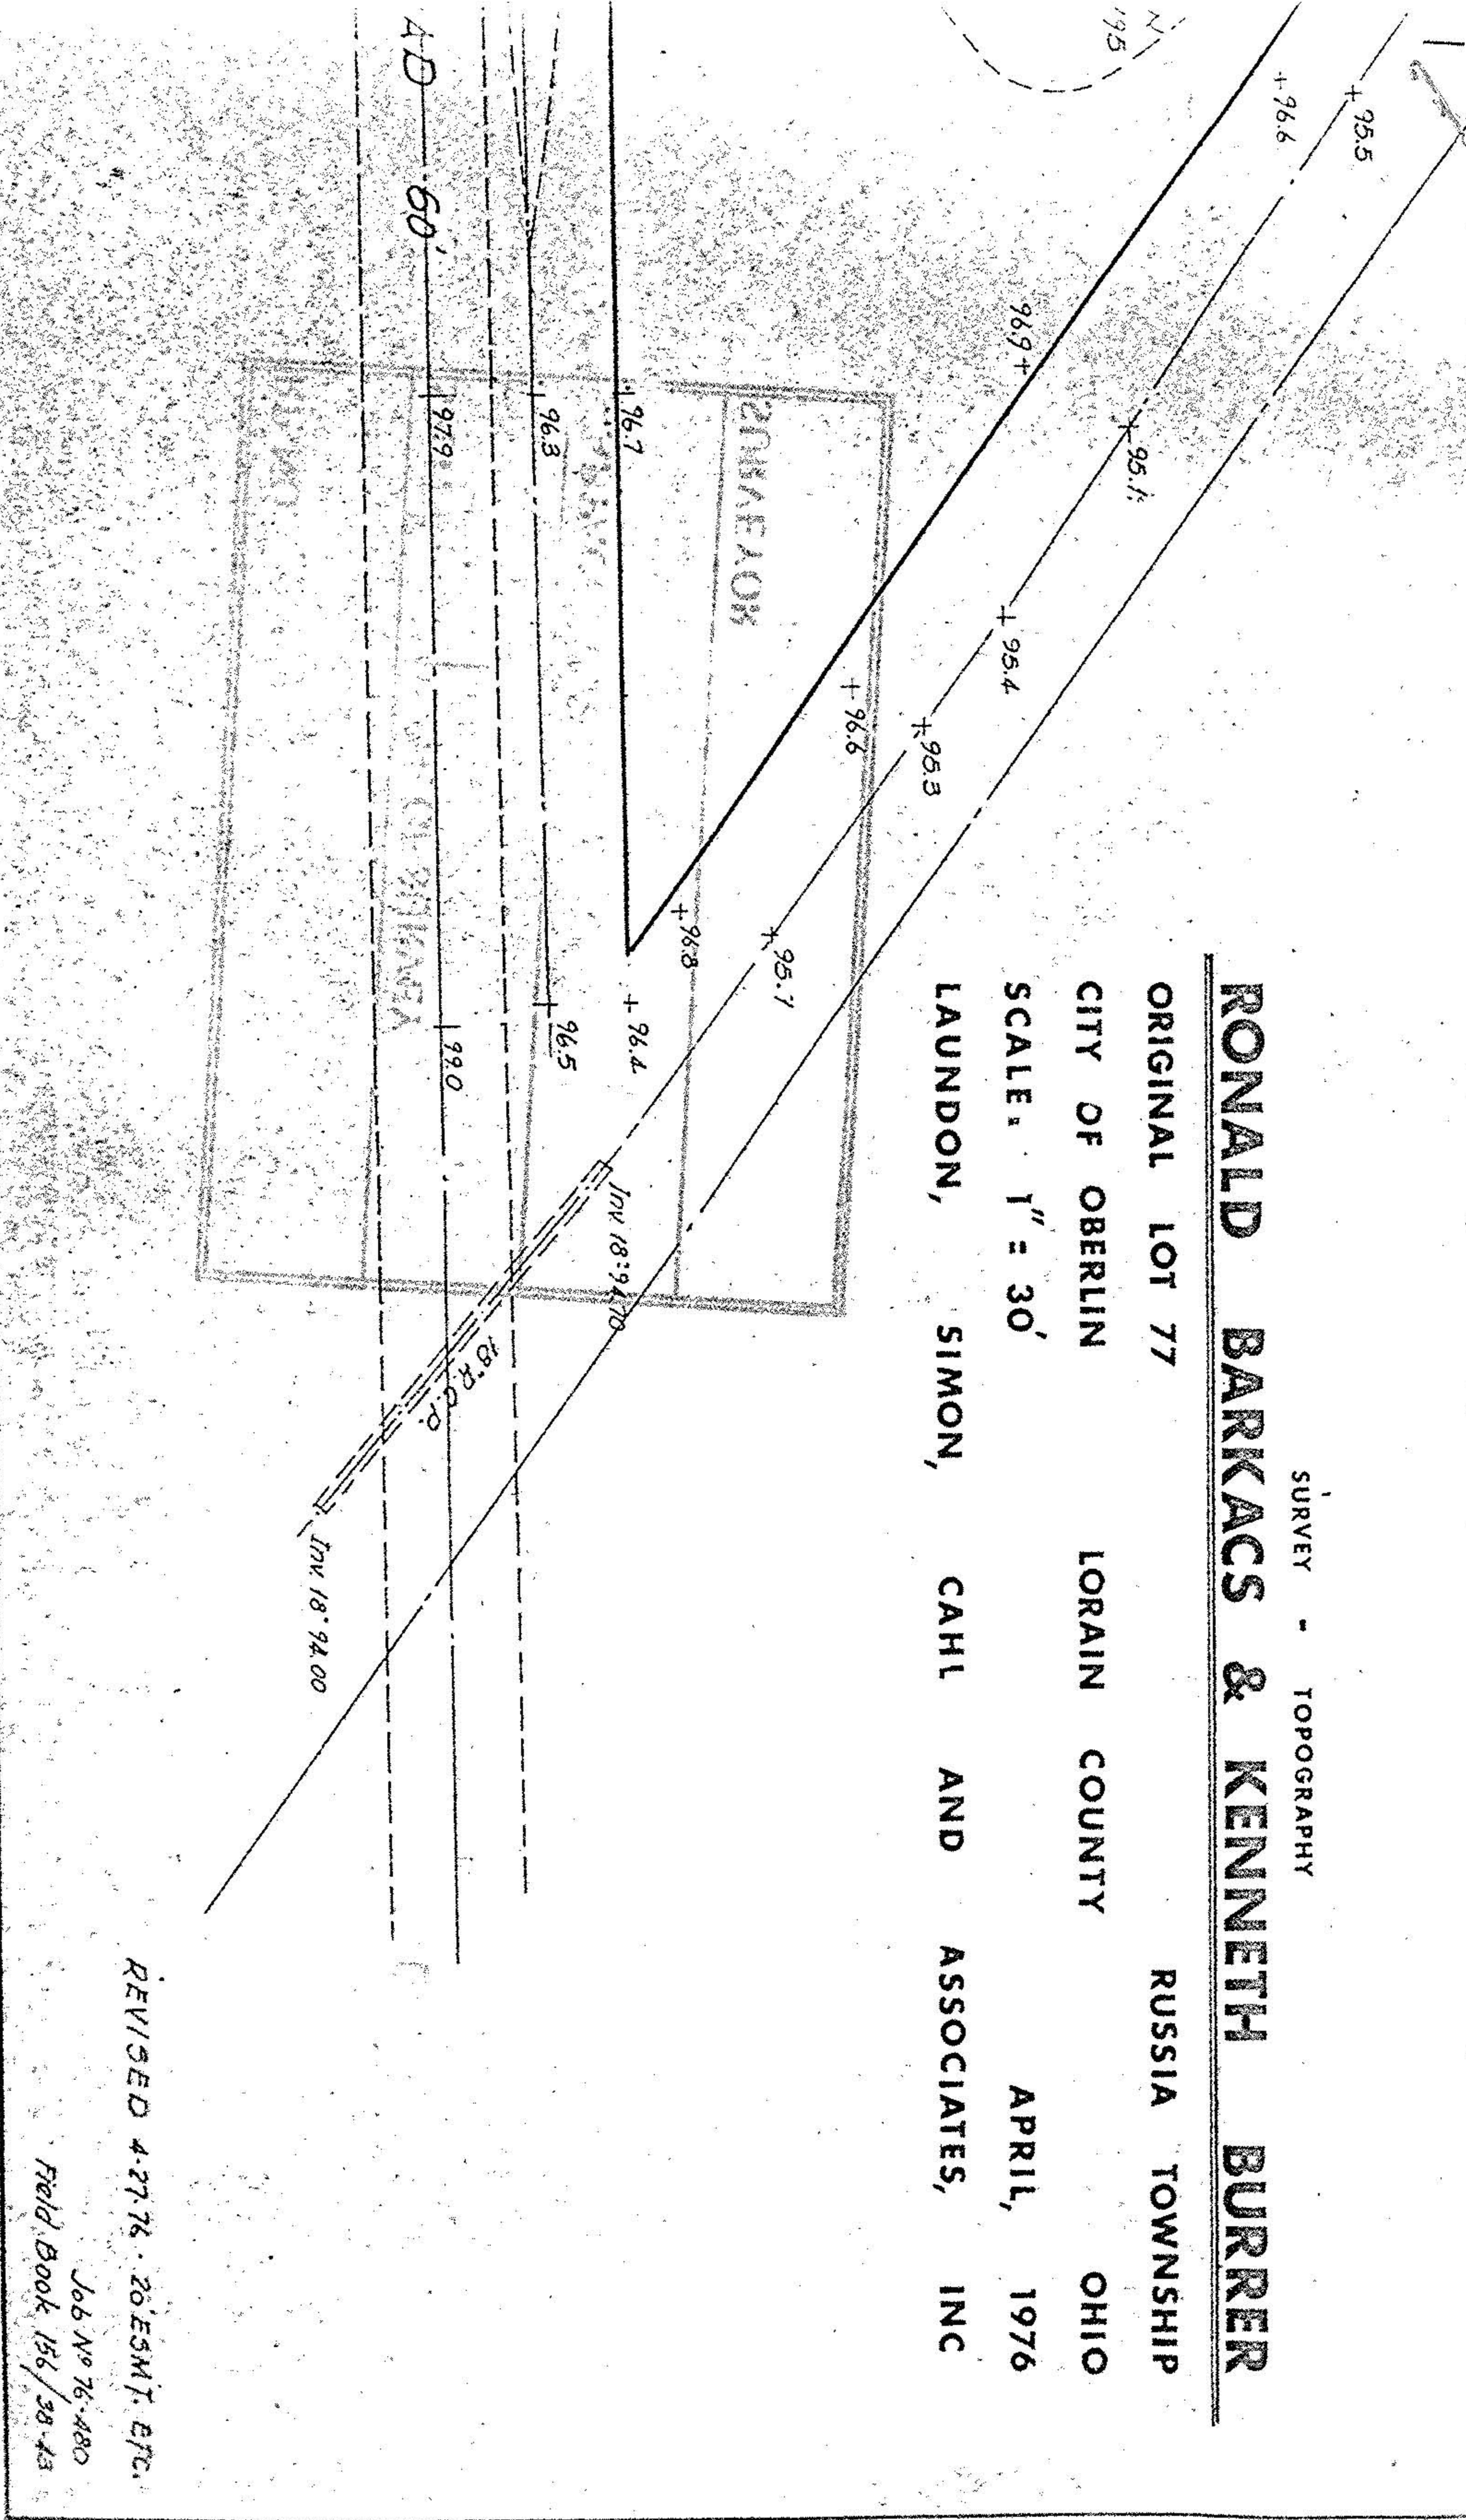


REVISED 4-27-76 20' ESM.T. ETC.

Job No 76-480  
Field Book 156/38-43

APPROVED  
LORAIN CO.  
MAP DEPT.  
DATE 1-24-79  
PAGE 9-00-077-E  
BY *Ch. Collins*  
CADD  
OFFICER

412413

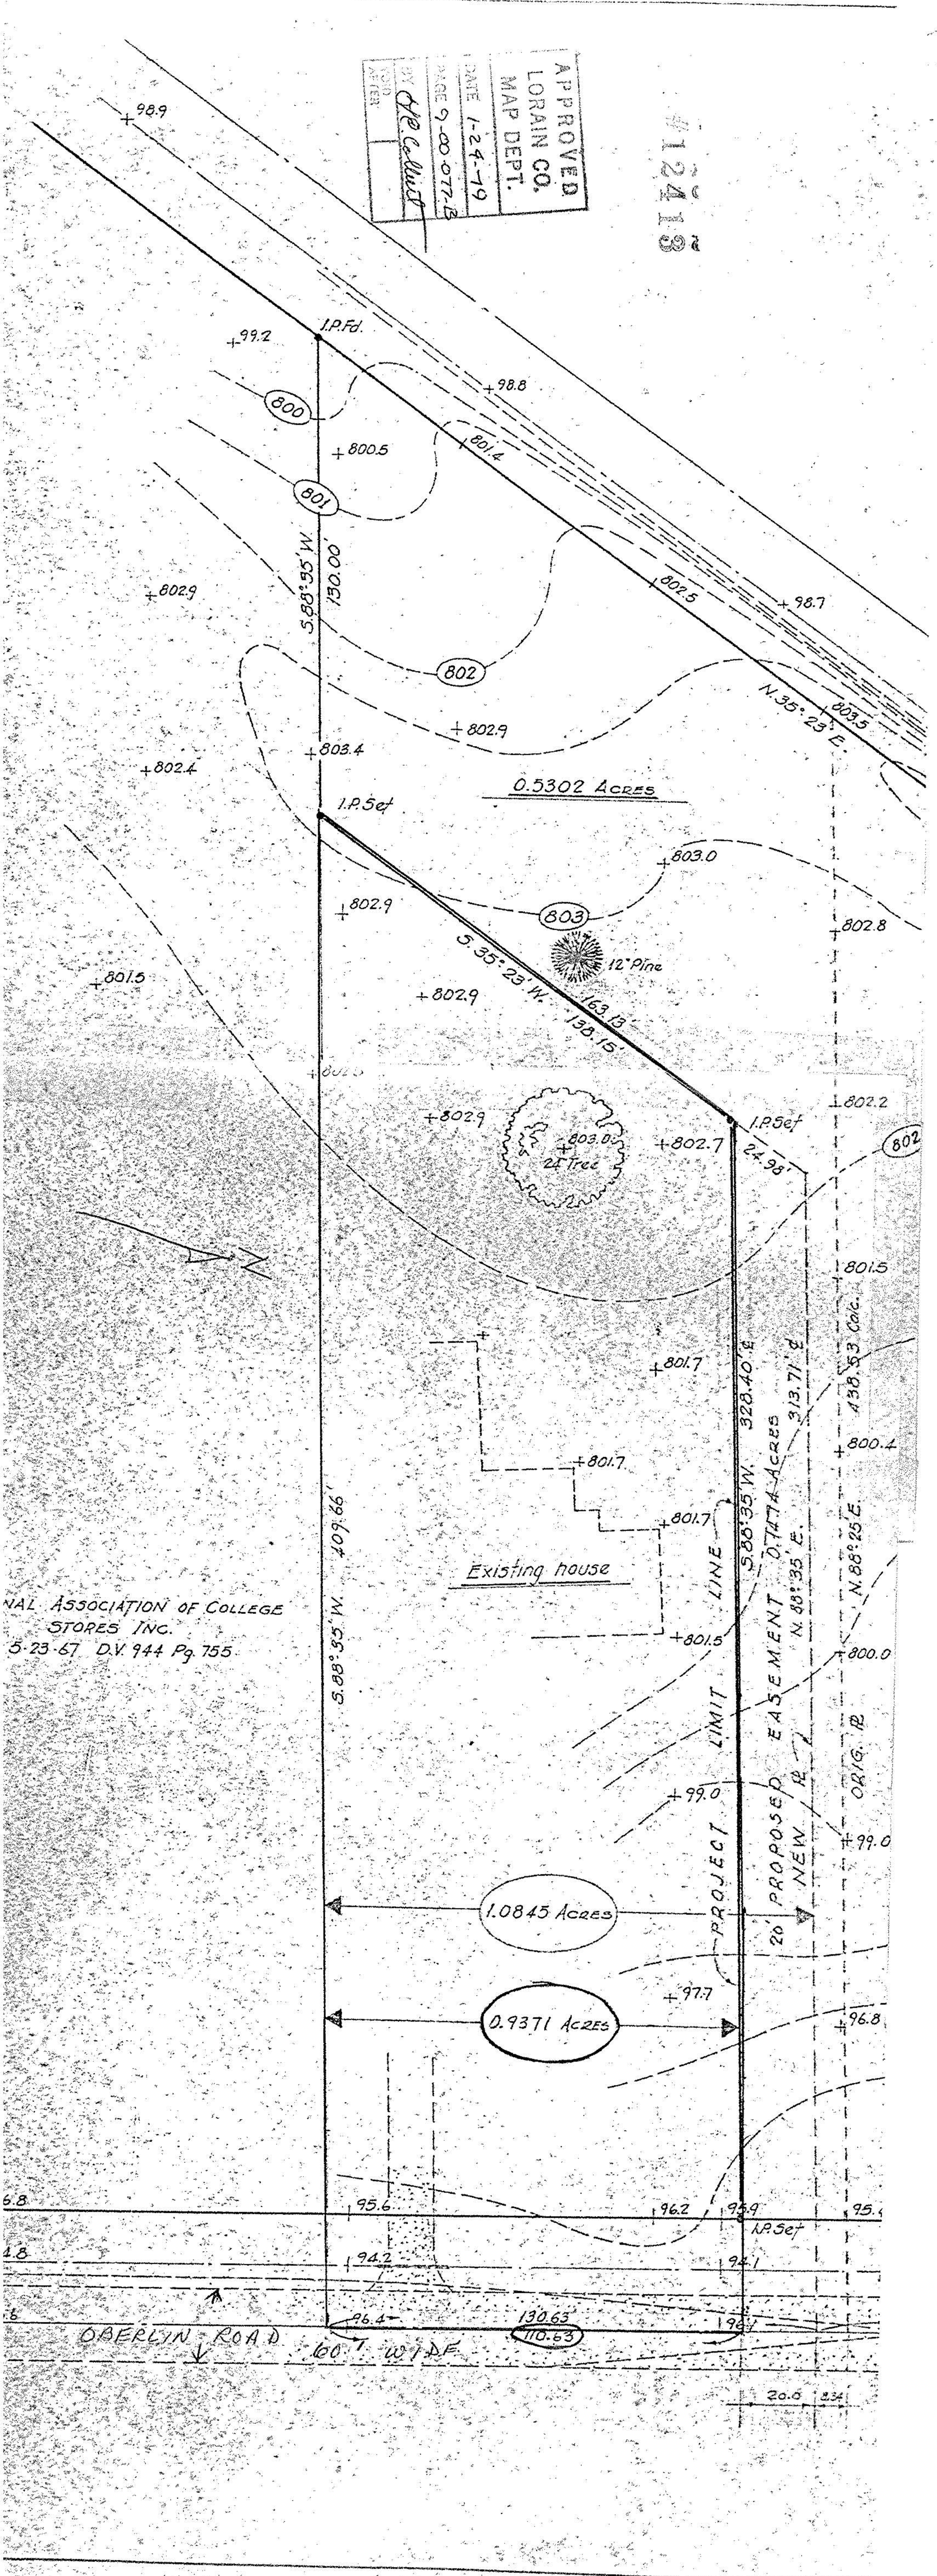

NATIONAL ASSOCIATION OF COLLEGE  
STORES INC.  
5-23-67 D.V. 944 Pg 755

OBERLIN ROAD 60' WIDE