


9618

9-00-077-102-



PP. NO.	09-00-077-102-002
SPLIT #	SURVEY
MAP NO.	9608
MAP DATE	09-00-077B
SURVEYOR	

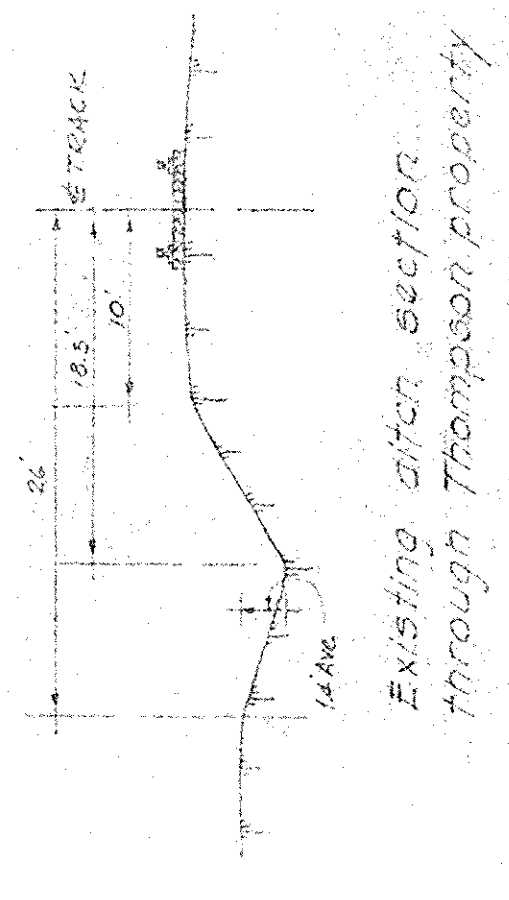


2.6767 AC. TOTAL PROJECT
 0.1474 AC. EASEMENT (BARKACS TO PROJECT)
 0.5302 AC. TO BE CONVEYED (BARKACS TO PROJECT)
 1.9991 AC. ORIGINAL 2 & BARKACS PARCEL D.V. 1013 PG. 524

SURVEY - TOPOGRAPHY

RONALD BARKACS & KENNETH BURRER

ORIGINAL LOT 77 RUSSIA TOWNSHIP
 CITY OF OBERLIN LORAIN COUNTY OHIO
 SCALE 1" = 30' APRIL, 1976
 LAUNDON, SIMON, CAHL AND ASSOCIATES, INC

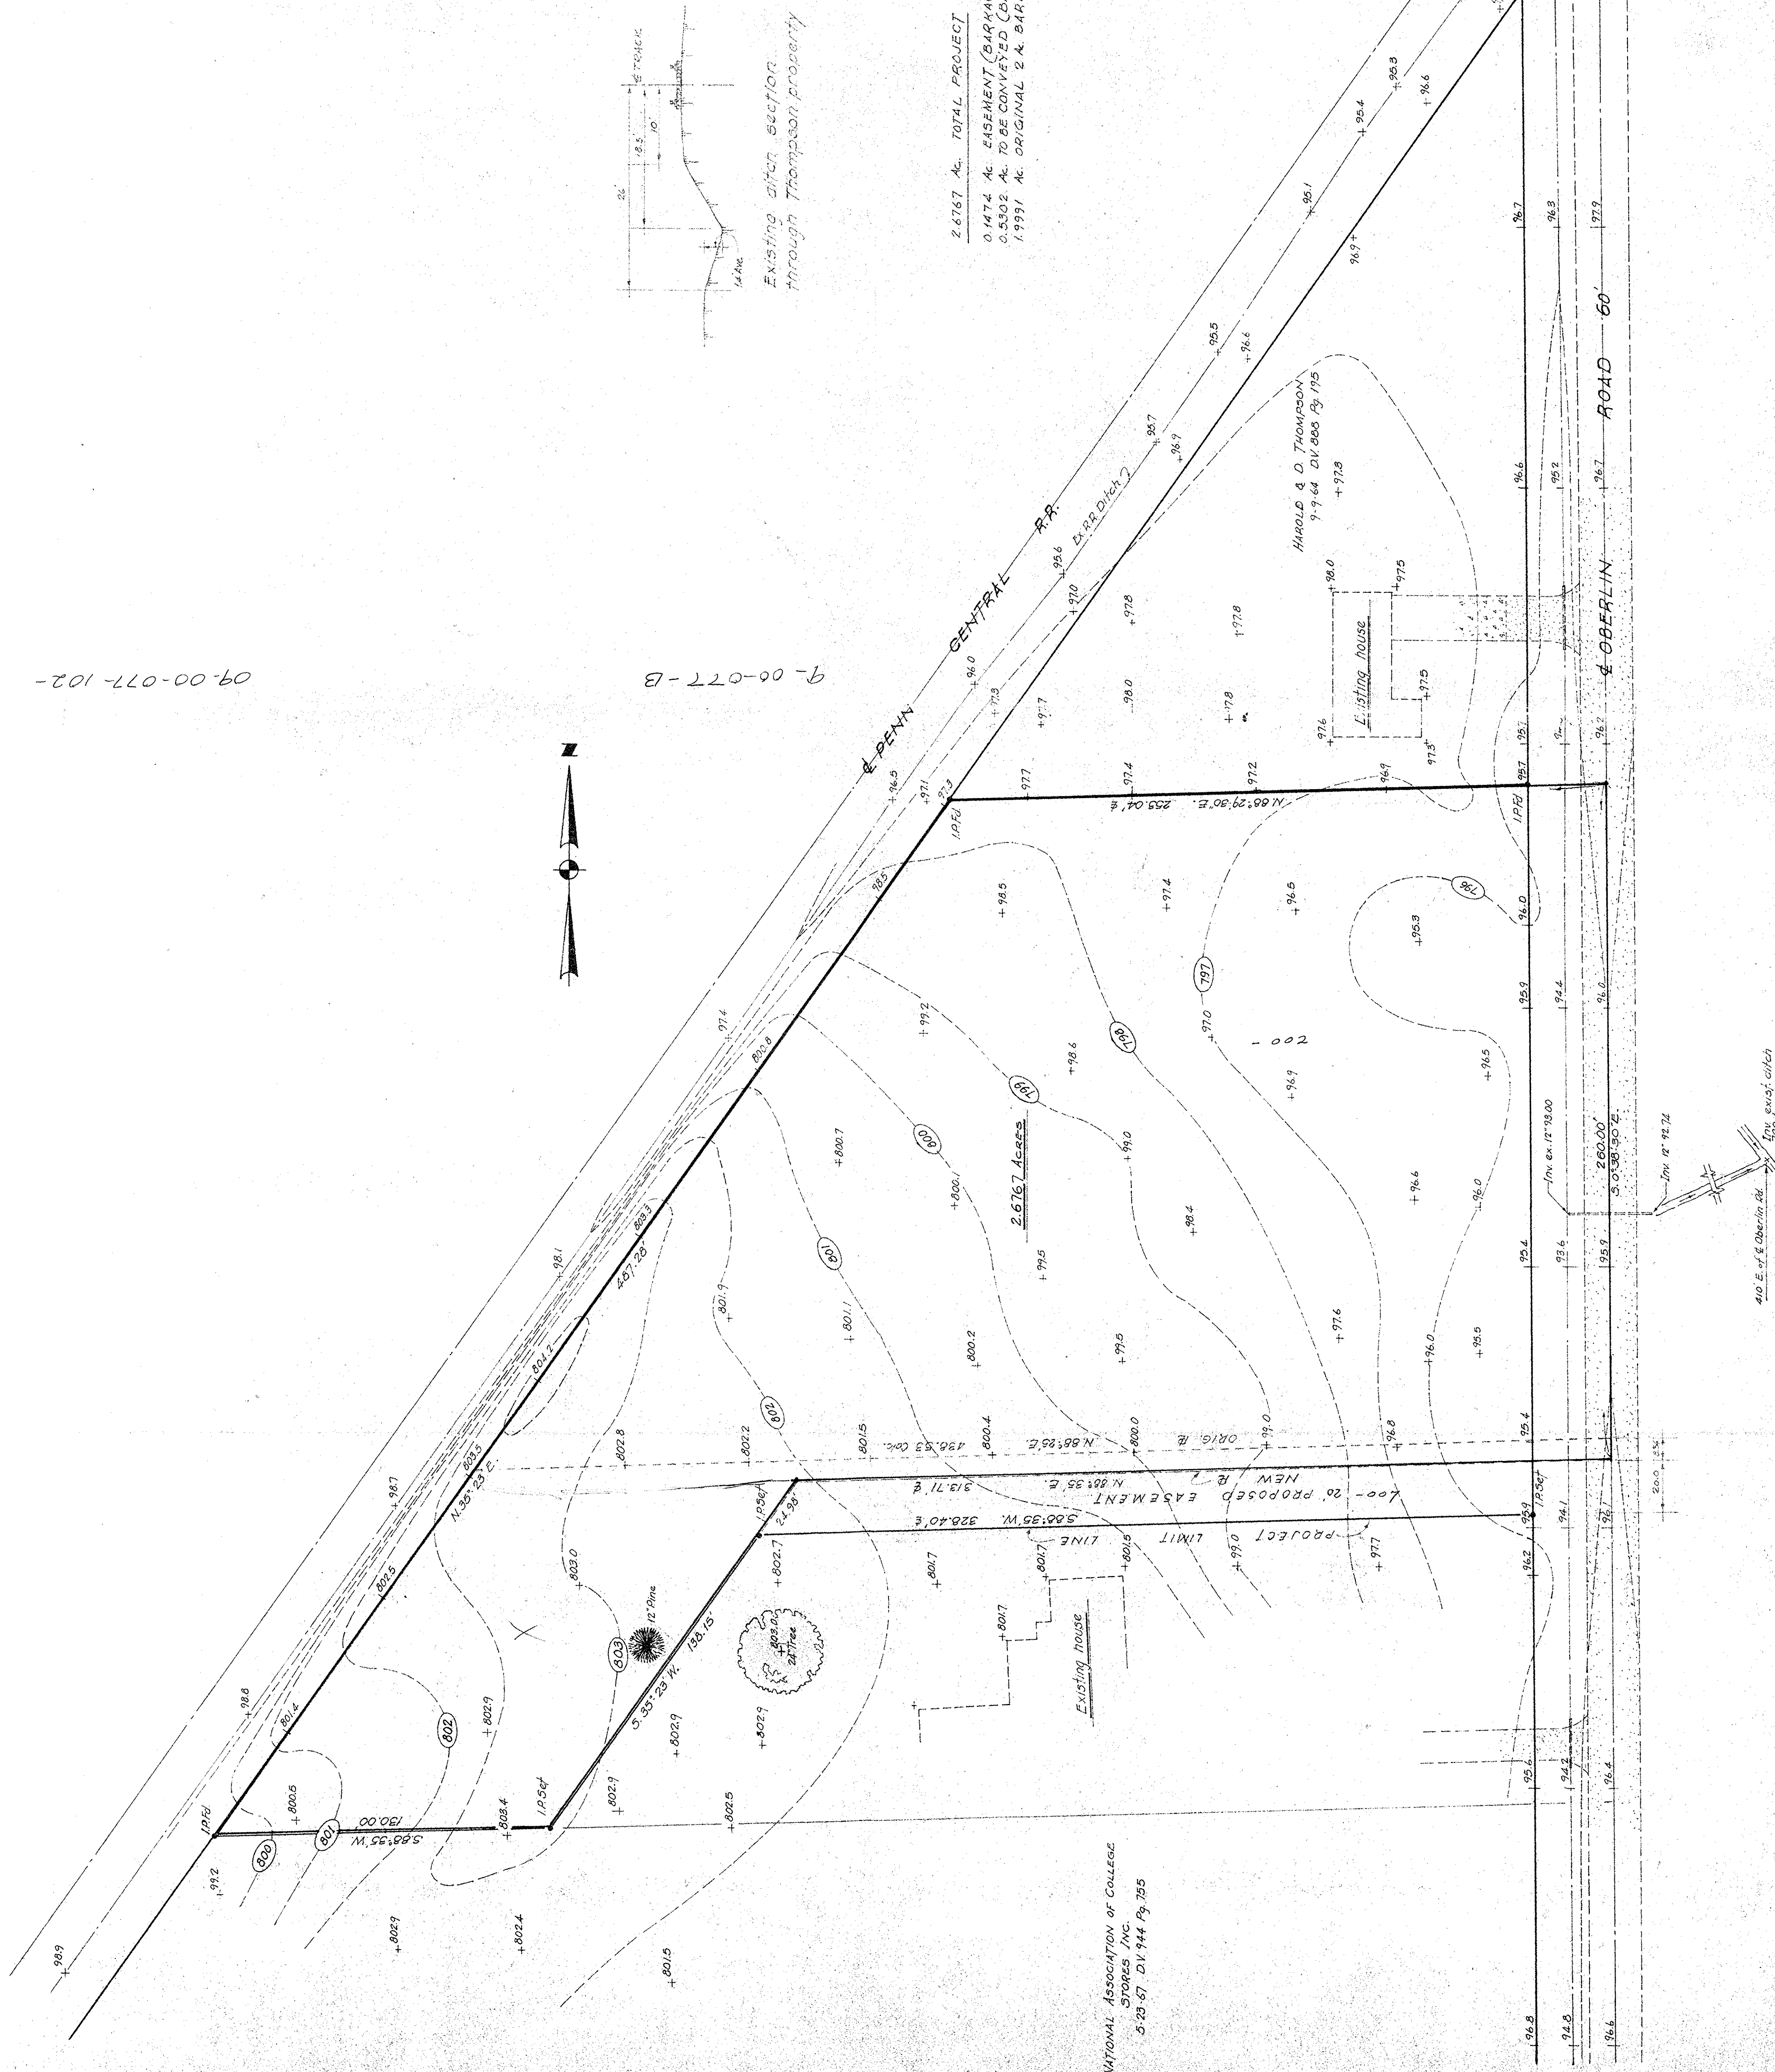

NATIONAL ASSOCIATION OF COLLEGE STORES, INC.
 5-25-67 D.V. 944 PG. 735