
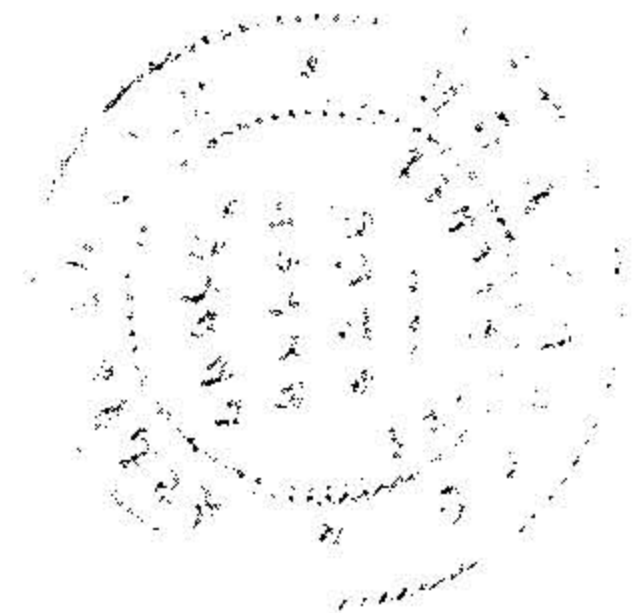


16350

9-03-082-000

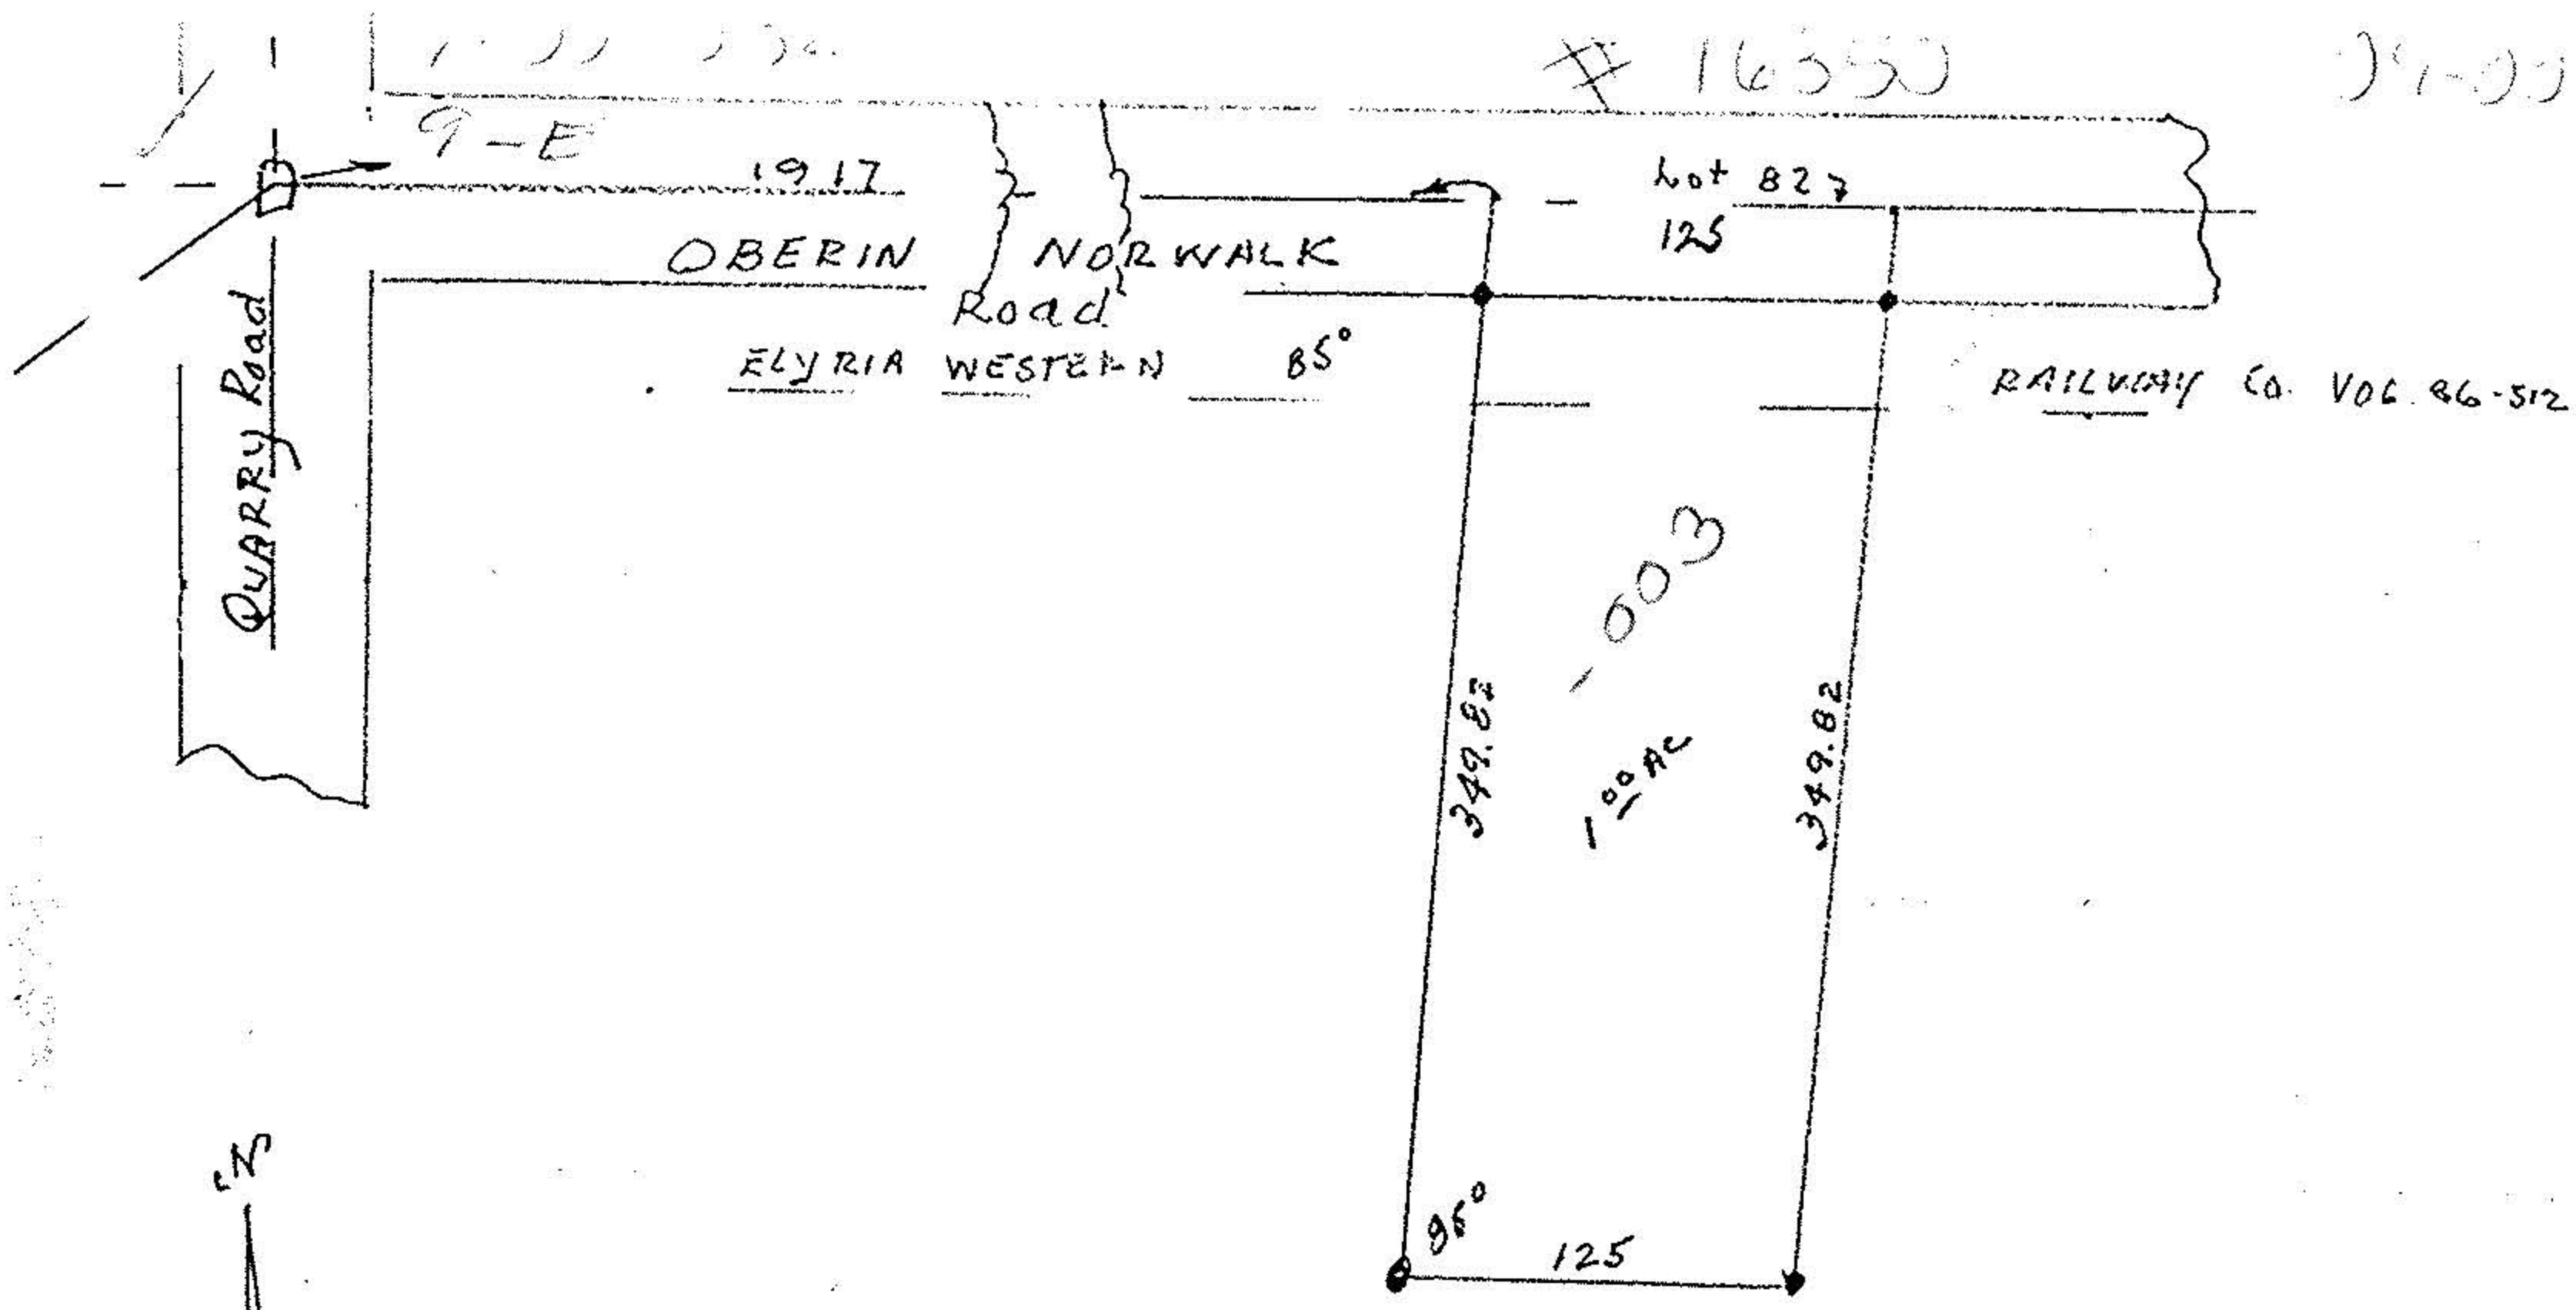

Survey Map of part of O.L. 82 Russia Twp. Lorain Co. Ohio
 Scale 1" 100'
 July 22, 1985
 By Arnold F. Koepp Reg. Surveyor No. 4306

#16350

APPROVED LORAIN CO. MAP DEPT.	
DATE	9-3-85
PAGE	9-E
BY	C. Francis
VOID AFTER	16350