


Survey for Iris L. Pogacsnik

Ascertaining the Boundaries & Acreage of the residual 10.3793 Acres of Land, as Recorded in Affidavit of Surviving Spouse, Dated Sep. 9, 2003, Recorded in Document No. 20030946311, of Lorain County Records. The Original Survivorship Deed, conveyed to Rudolph and Iris Pogacsnik, Recorded in Vol. 769, Pg. 576 of Lorain County Records, contains 121.5881 Acres of Land.

Situated in the Township of LaGrange, County of Lorain and State of Ohio, and known as being part of Original LaGrange Township Lot No. 65.

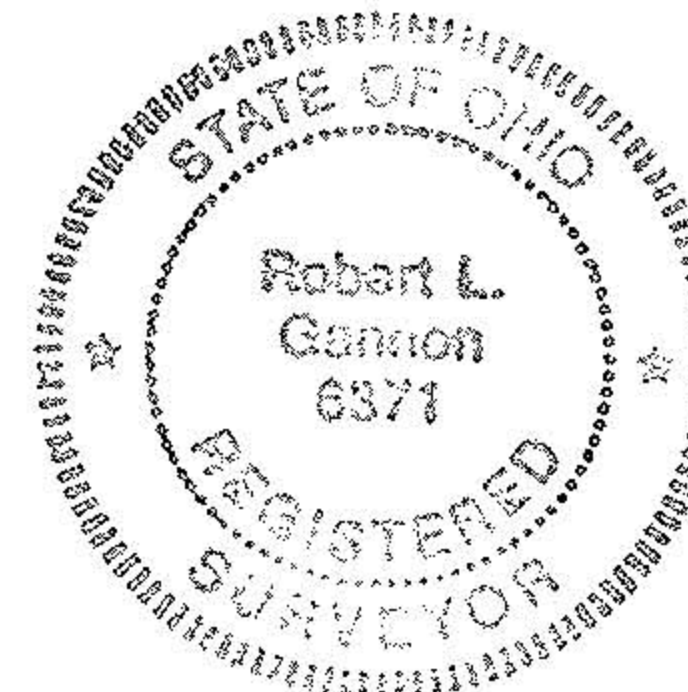


BASE LINE SURVEYING, INC.
4183 Cherryshire Dr.
BRUNSWICK, OHIO 44212
330-225-6321

Donald & Martha Ensign
D.V. 786, Pg. 481
11/18/60
1.1363 Acres

Distances are expressed in feet and decimal parts thereof. Bearings are to an assumed meridian and shown to indicate angles only. Monuments were found or set as indicated hereon, all of which I declare to be correct to the best of my knowledge and belief.

11/12/03 *Robert L. Gannon 11/12/03*
Robert L. Gannon P.S.
Ohio Surveyor-6371

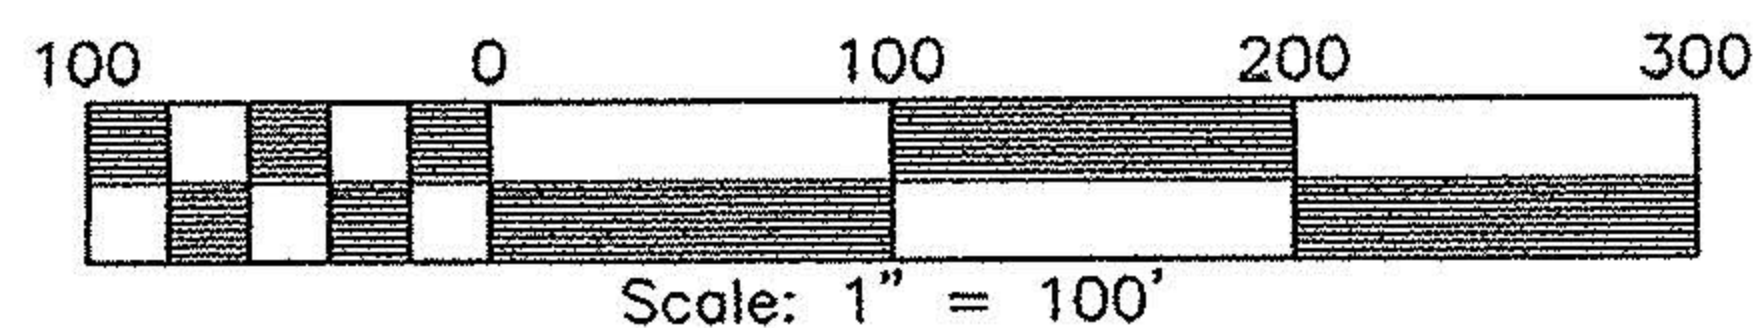

LEGEND

- = 1" Dia. Iron Pipe Found
- = Iron Pin in Monument Box Found.

POGACSNIK ESTATES SUBDIVISION VOL. 33, PG. 56 & 57

