

ARTINO AVE. 60'

N 0° 27' 30" E
900.91'

OB & ASSOC. LTD
V. 1185 P 261

WILLIAM FEATHER JR.
V. 1189 P 248

CITY OF OBERLIN
V. 1208 P 223

Δ.L. 77

Δ.L. 67

NLR CORPN. LINE
CITY OF OBERLIN

PL 2
14.3915 AC.


PL 2
15.4199 AC.

PL 1
2.0007 AC.


subject prop

Δ.L. 77
Δ.L. 78

OBERLIN RD. 60'

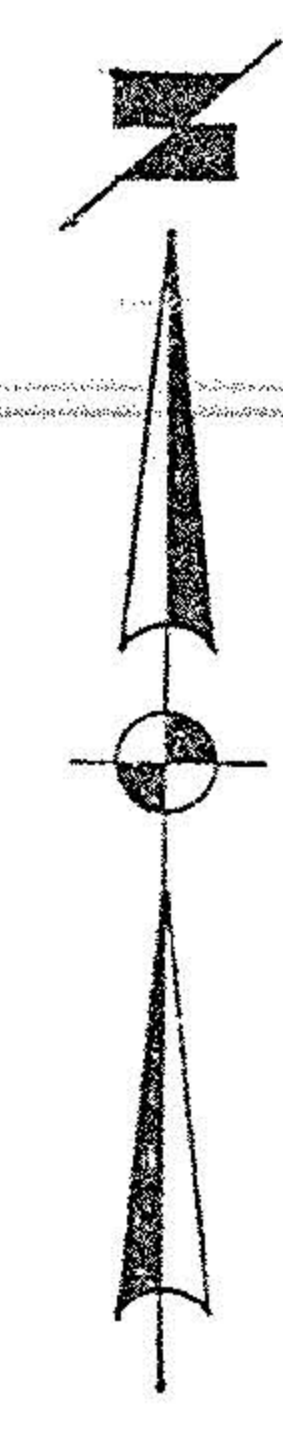

TOTAL AREA OF SURVEY
34.5121 AC.

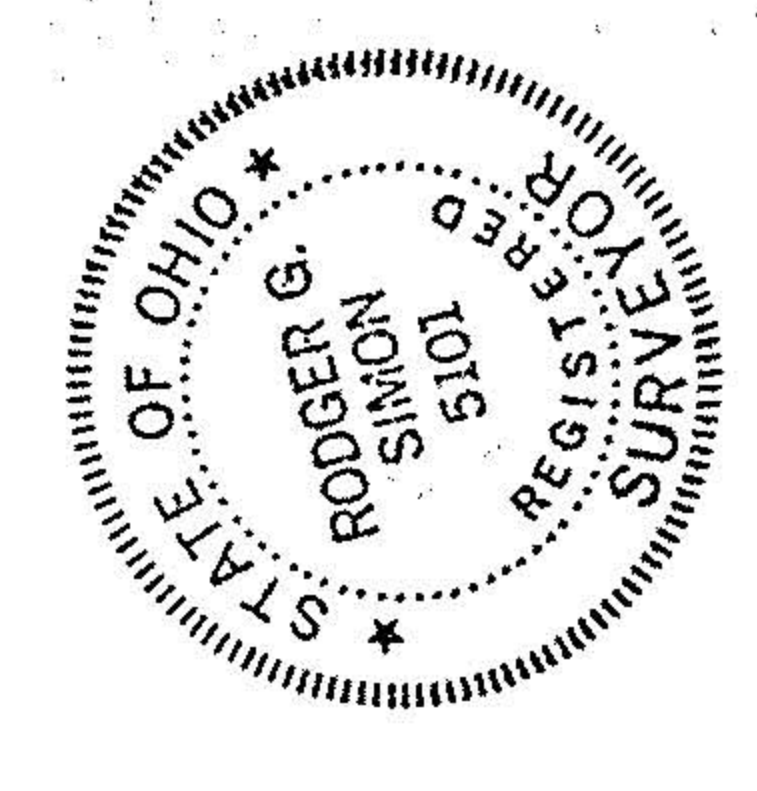

SEP 19
SURVEY FOR THE
OBERLIN COMMUNITY IMPROVEMENT CORP
PART OF ORIGINAL LOT 77 TOWNSHIP OF RUSSELL
CITY OF OBERLIN COUNTY OF LORAIN STATE OF OHIO
SCALE 1"=100' SEPT. 1987
LALINCON • SIMON • CAHL & ASSOC.
ENGINEERS SURVEYORS
JOB NO. 89-1857

#18956
APPROVED
LORAIN CO.
MAP DEPT.
DATE 5-22-90
PAGE 9-00-0718
BY CAROLYN
FRANKS
VOID
AFTER #18956

101-210-00-60