



KLEINOEDER-SCHMIDT and ASSOCIATES

ENGINEERS — SURVEYORS — CONSULTANTS IN LAND PLANNING
ELYRIA · NORWALK · MEDINA · OHIO

PLOT PLAN

JOB No 73-157

SUBLOT


SUBDIVISION

OTHER

PART OF RUSSIA TOWNSHIP ORIGINAL LOT NO. 86 & PART OF LOT 37 IN THE ORIGINAL PLAT OF OBERLIN VILLAGE (P.V.S.P. 30) - LORAIN COUNTY - OHIO

#11970

| | |
|------------|------------|
| APPROVED | |
| LORAIN CO. | |
| MAP DEPT. | |
| DATE | 9-8-78 |
| PAGE | 9-00-086-A |
| BY | J. McRae |
| VOID AFTER | 11970 |

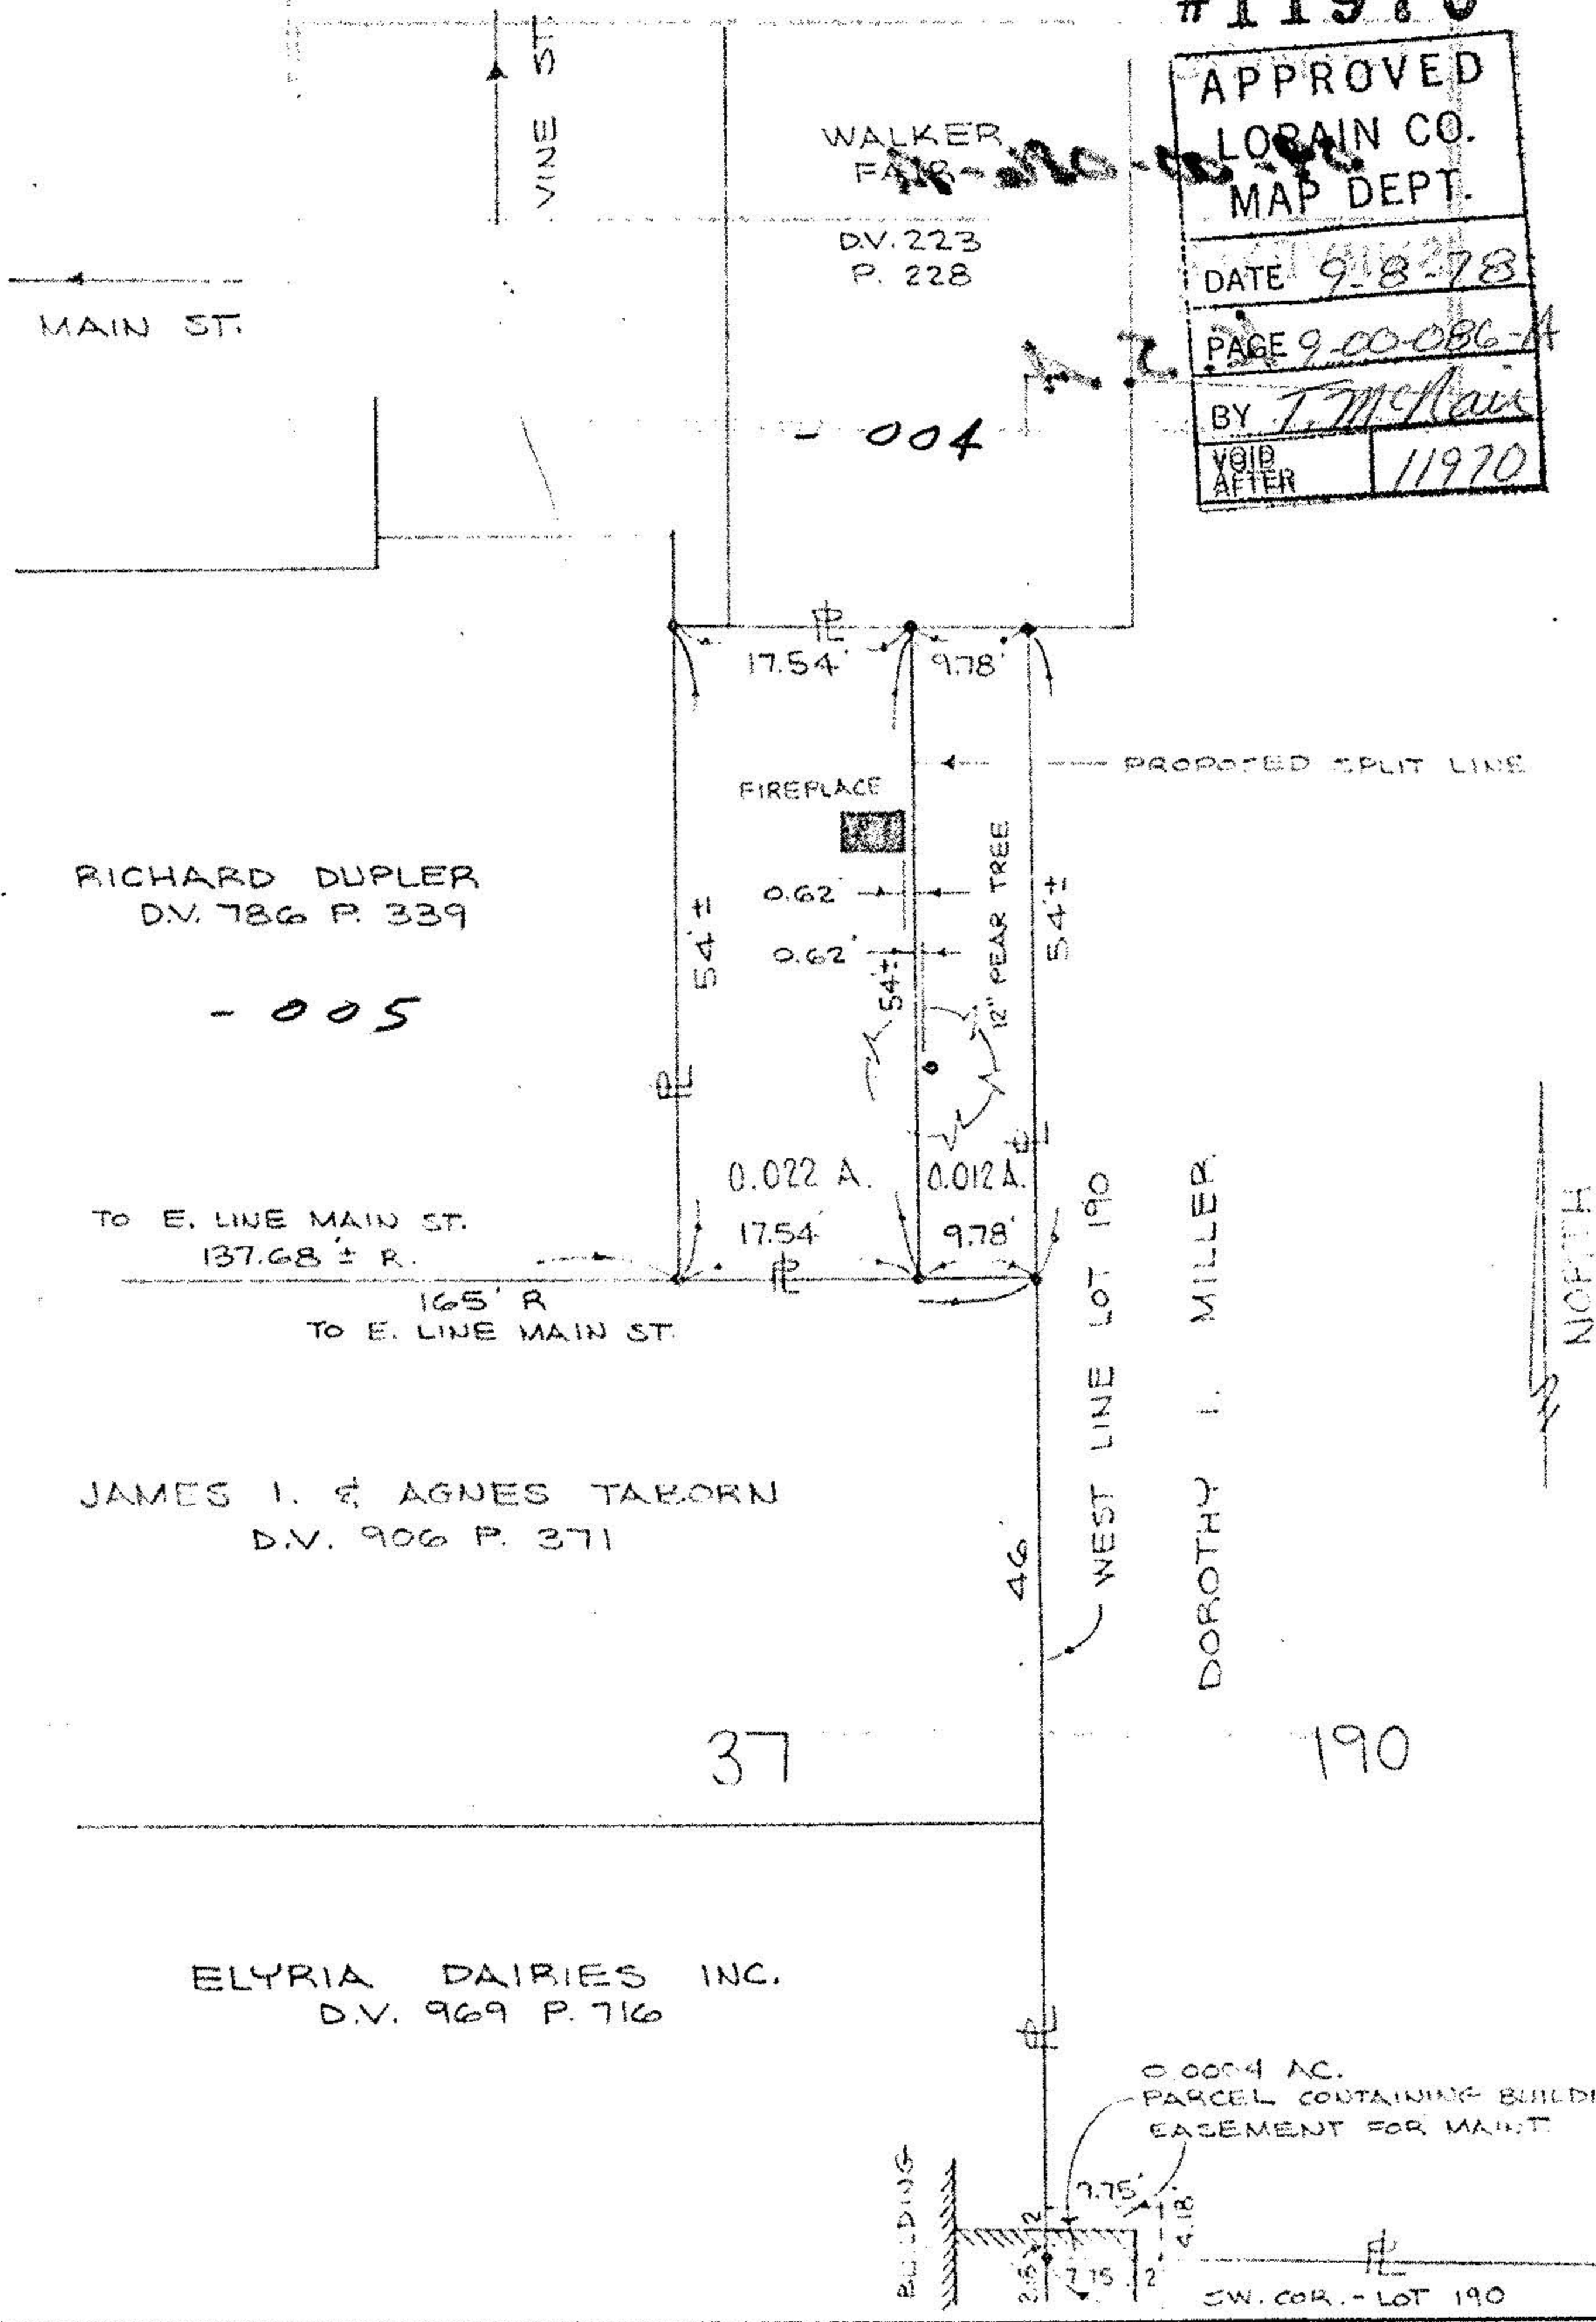

9-00-086-A

09-00-086-103

9-00-086-A

Prepared for: DOROTHY I. MILLER

Scale: 1" = 20'

Date: JUNE 5, 1978 REVISED: JUNE 21, 1978

MS