
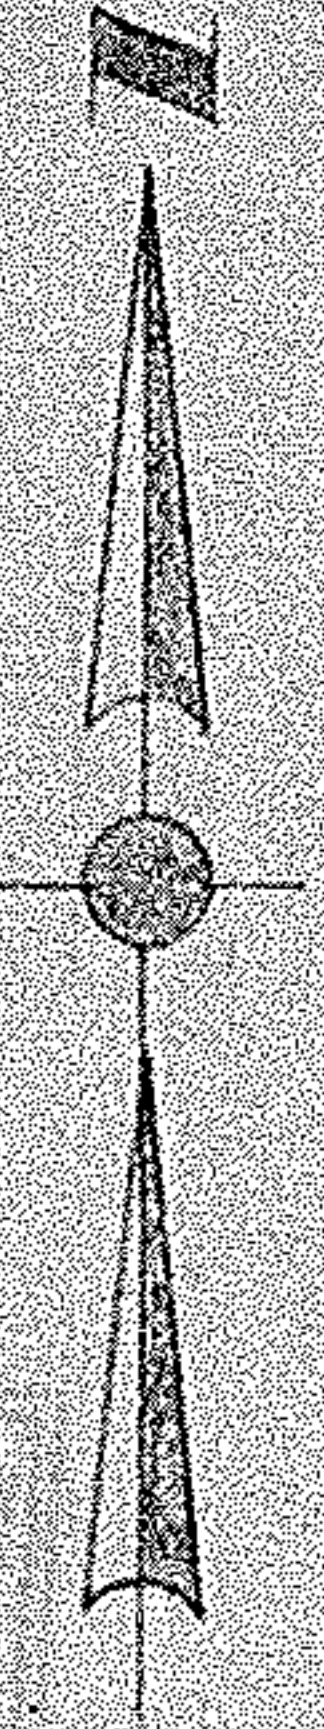


9/36

09-00-096-141-

#9136

9-00-096-13

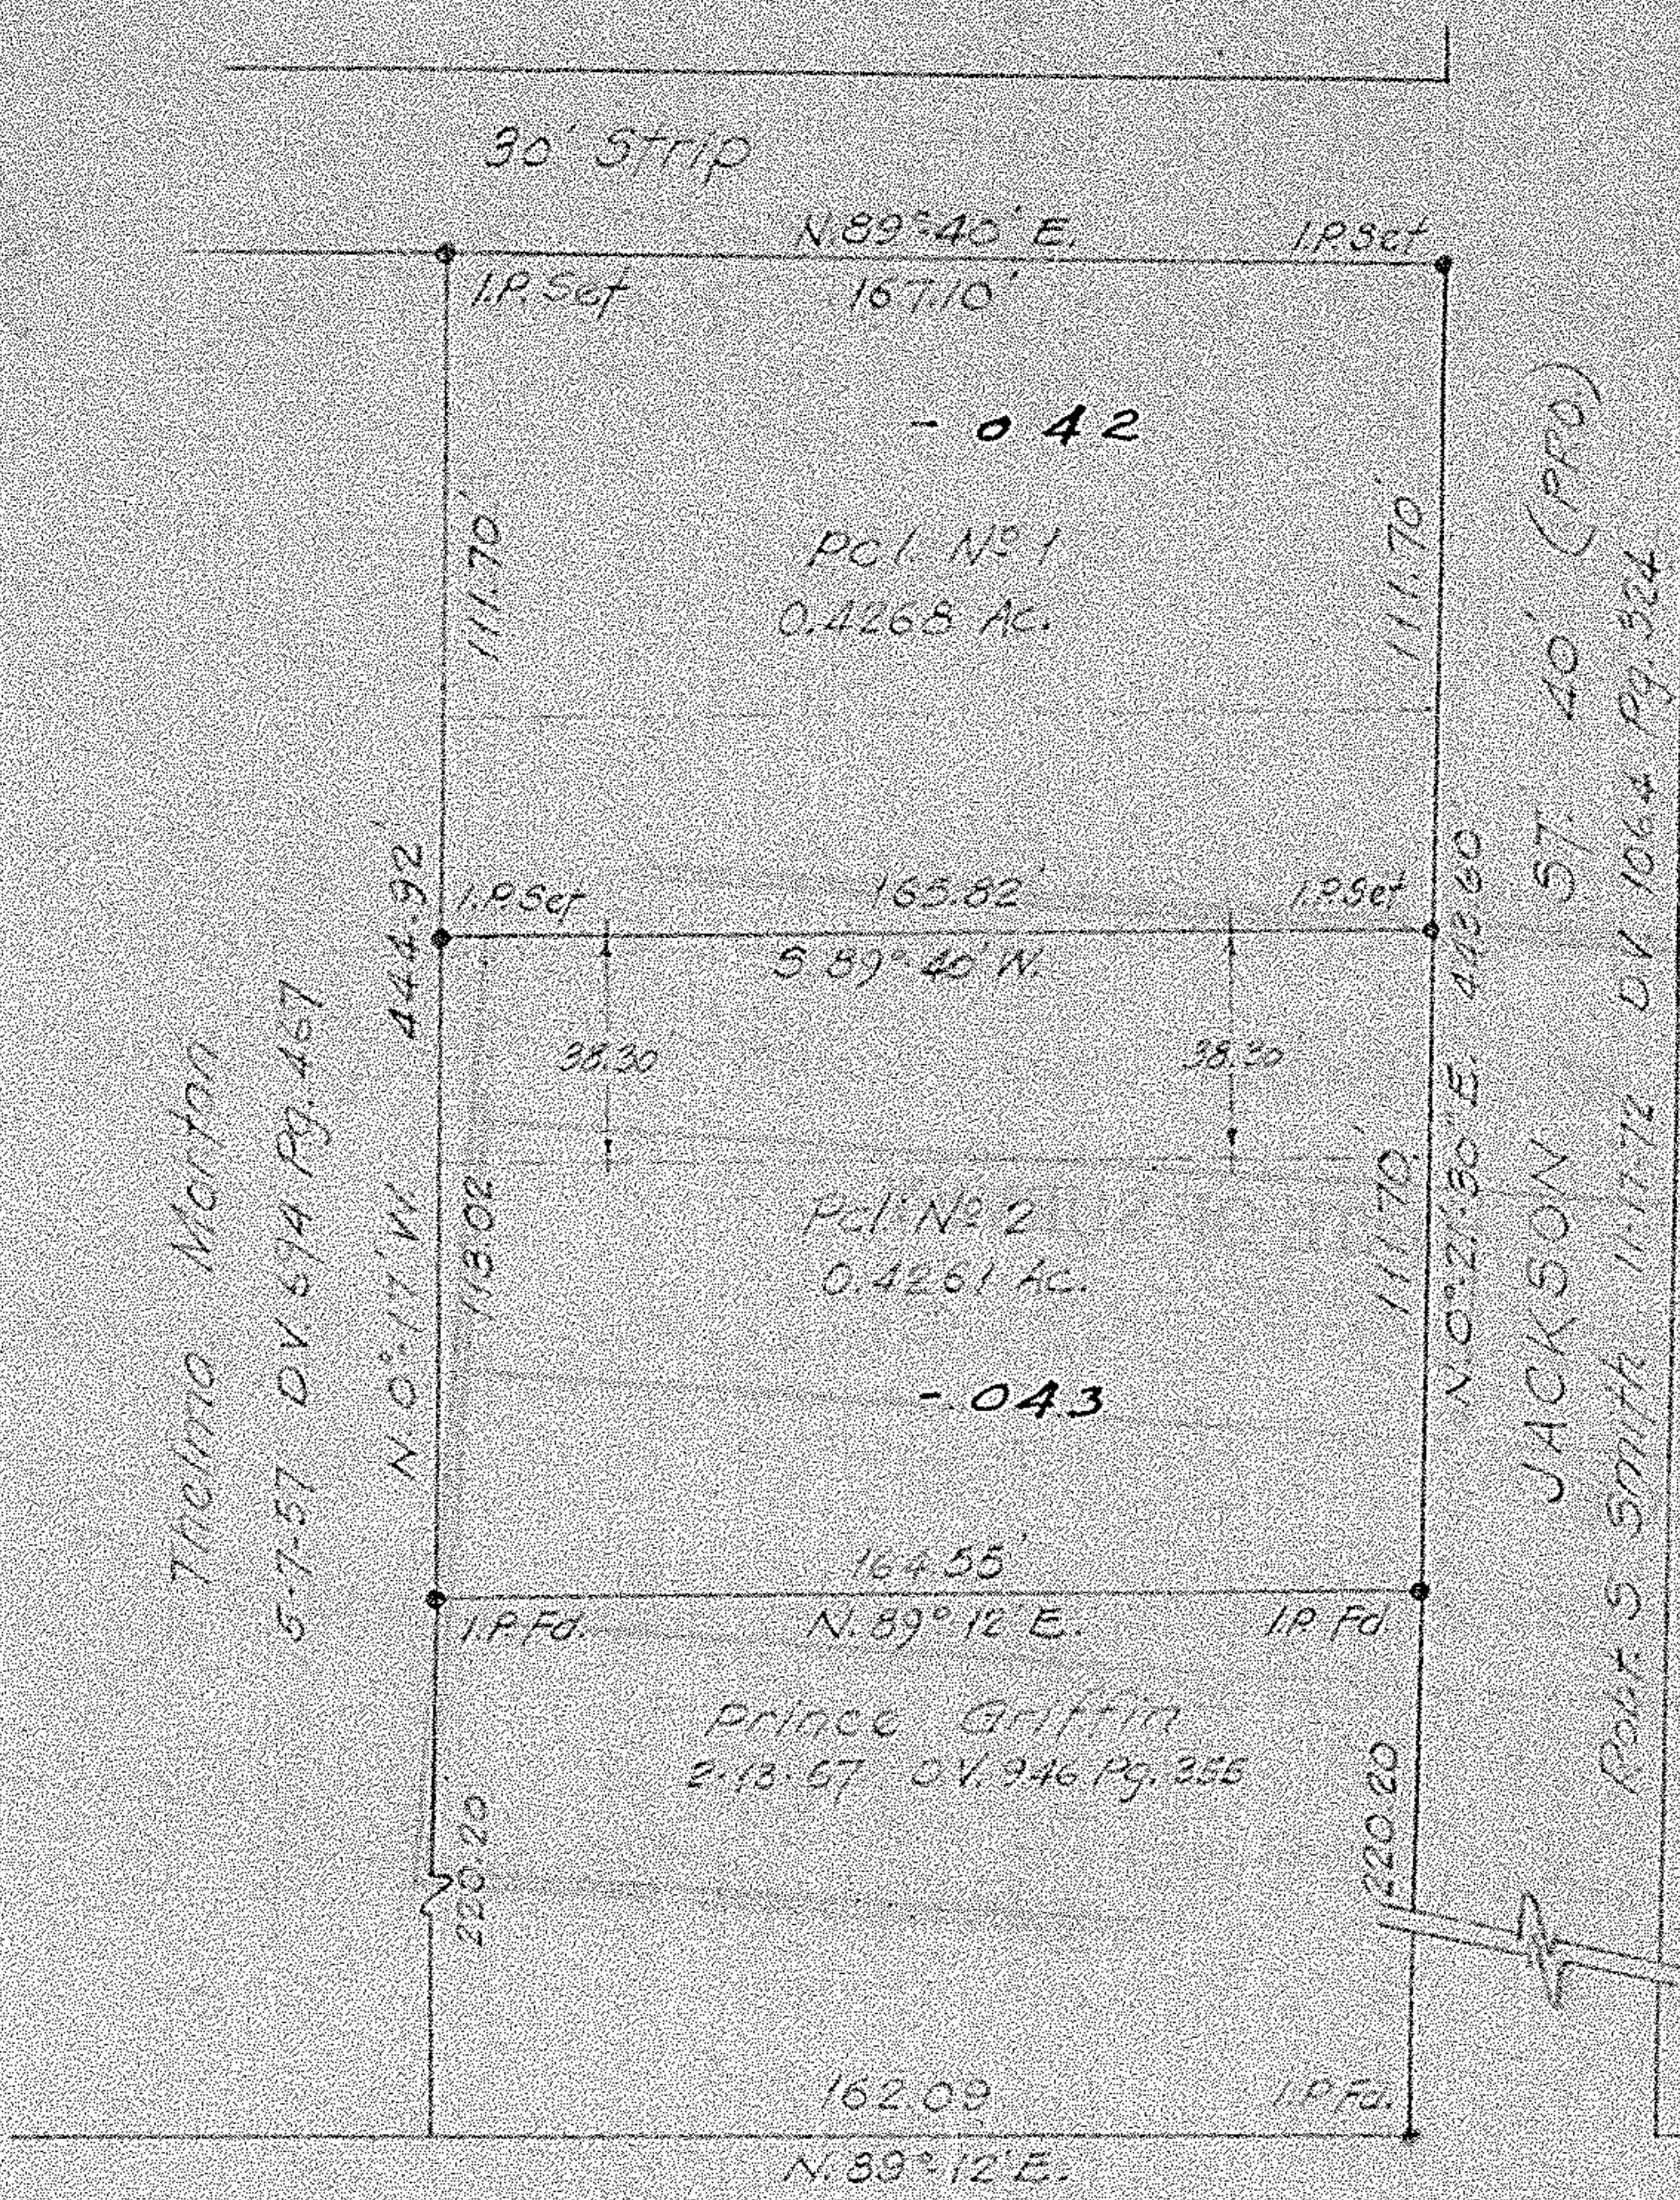

OCT 15 1975
DEC 1 1975

Survey for Amanda Smith
O.L. 96 Russia Twp City of Oberlin
Lorain County Ohio
Sept. 1975
Landon · Simon · Cohl & Assoc.
Engineers Surveyors

SEP 18 1975

Job 75-427
FS. 193-15