
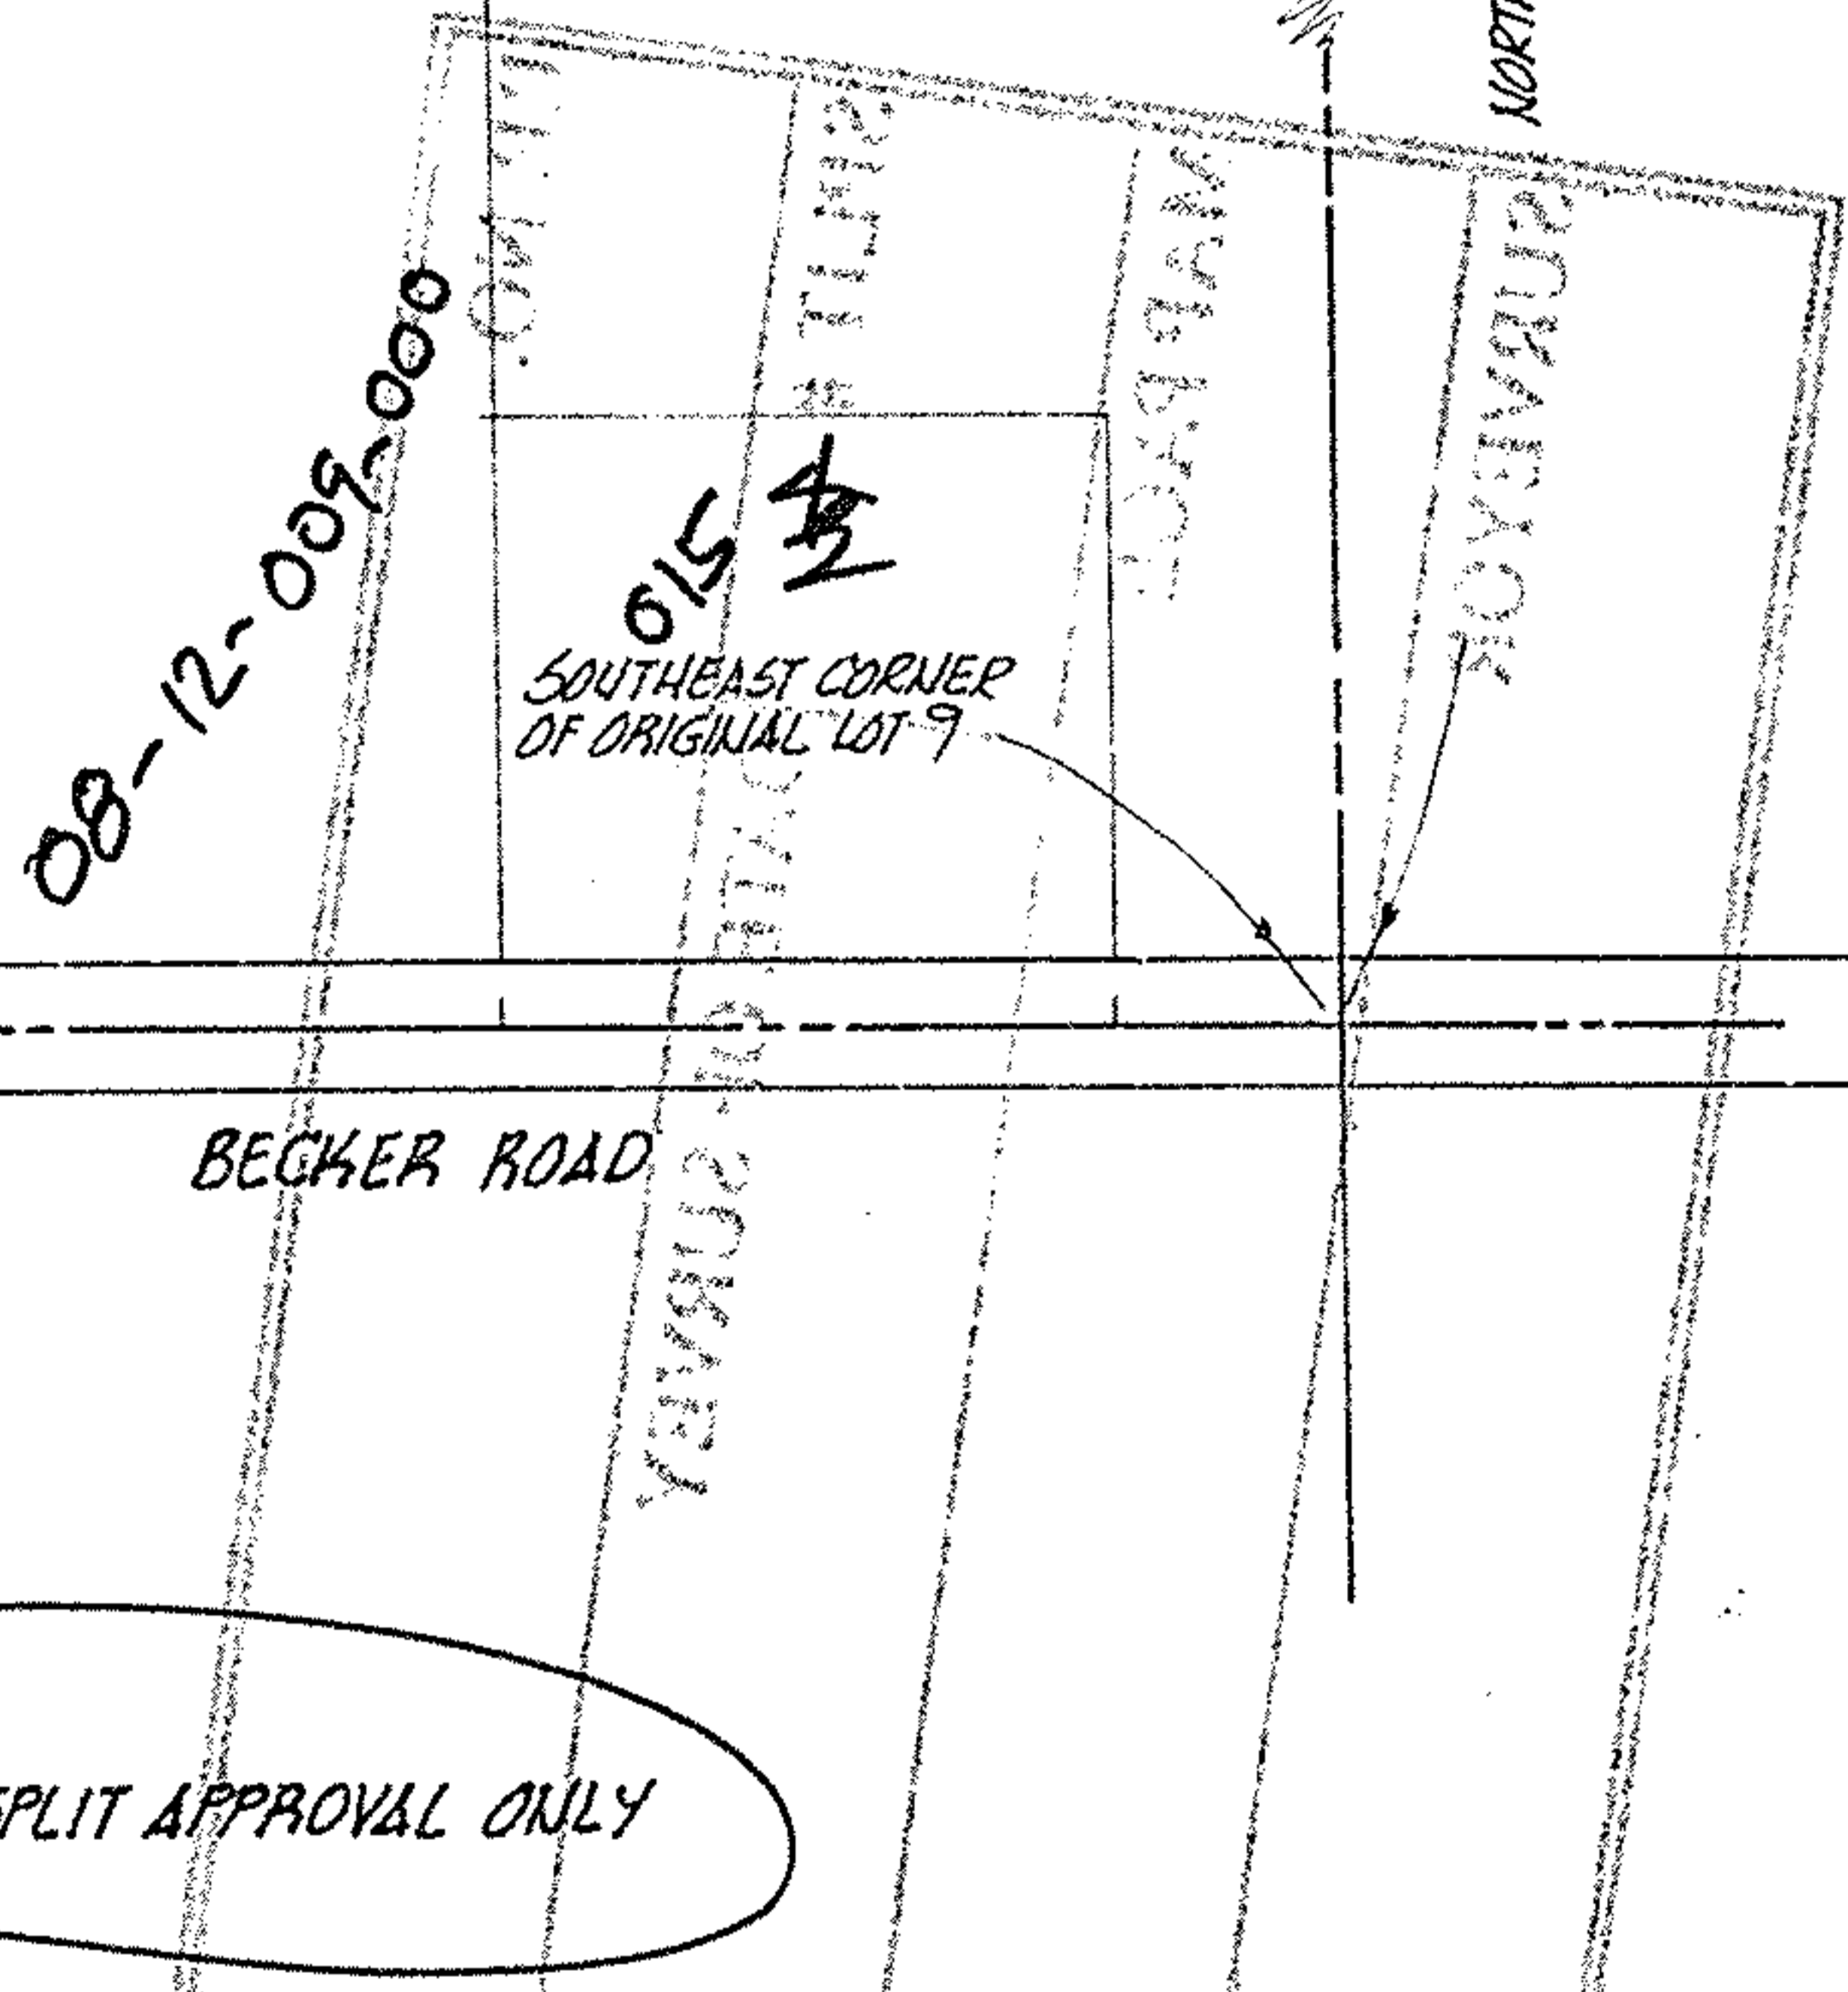
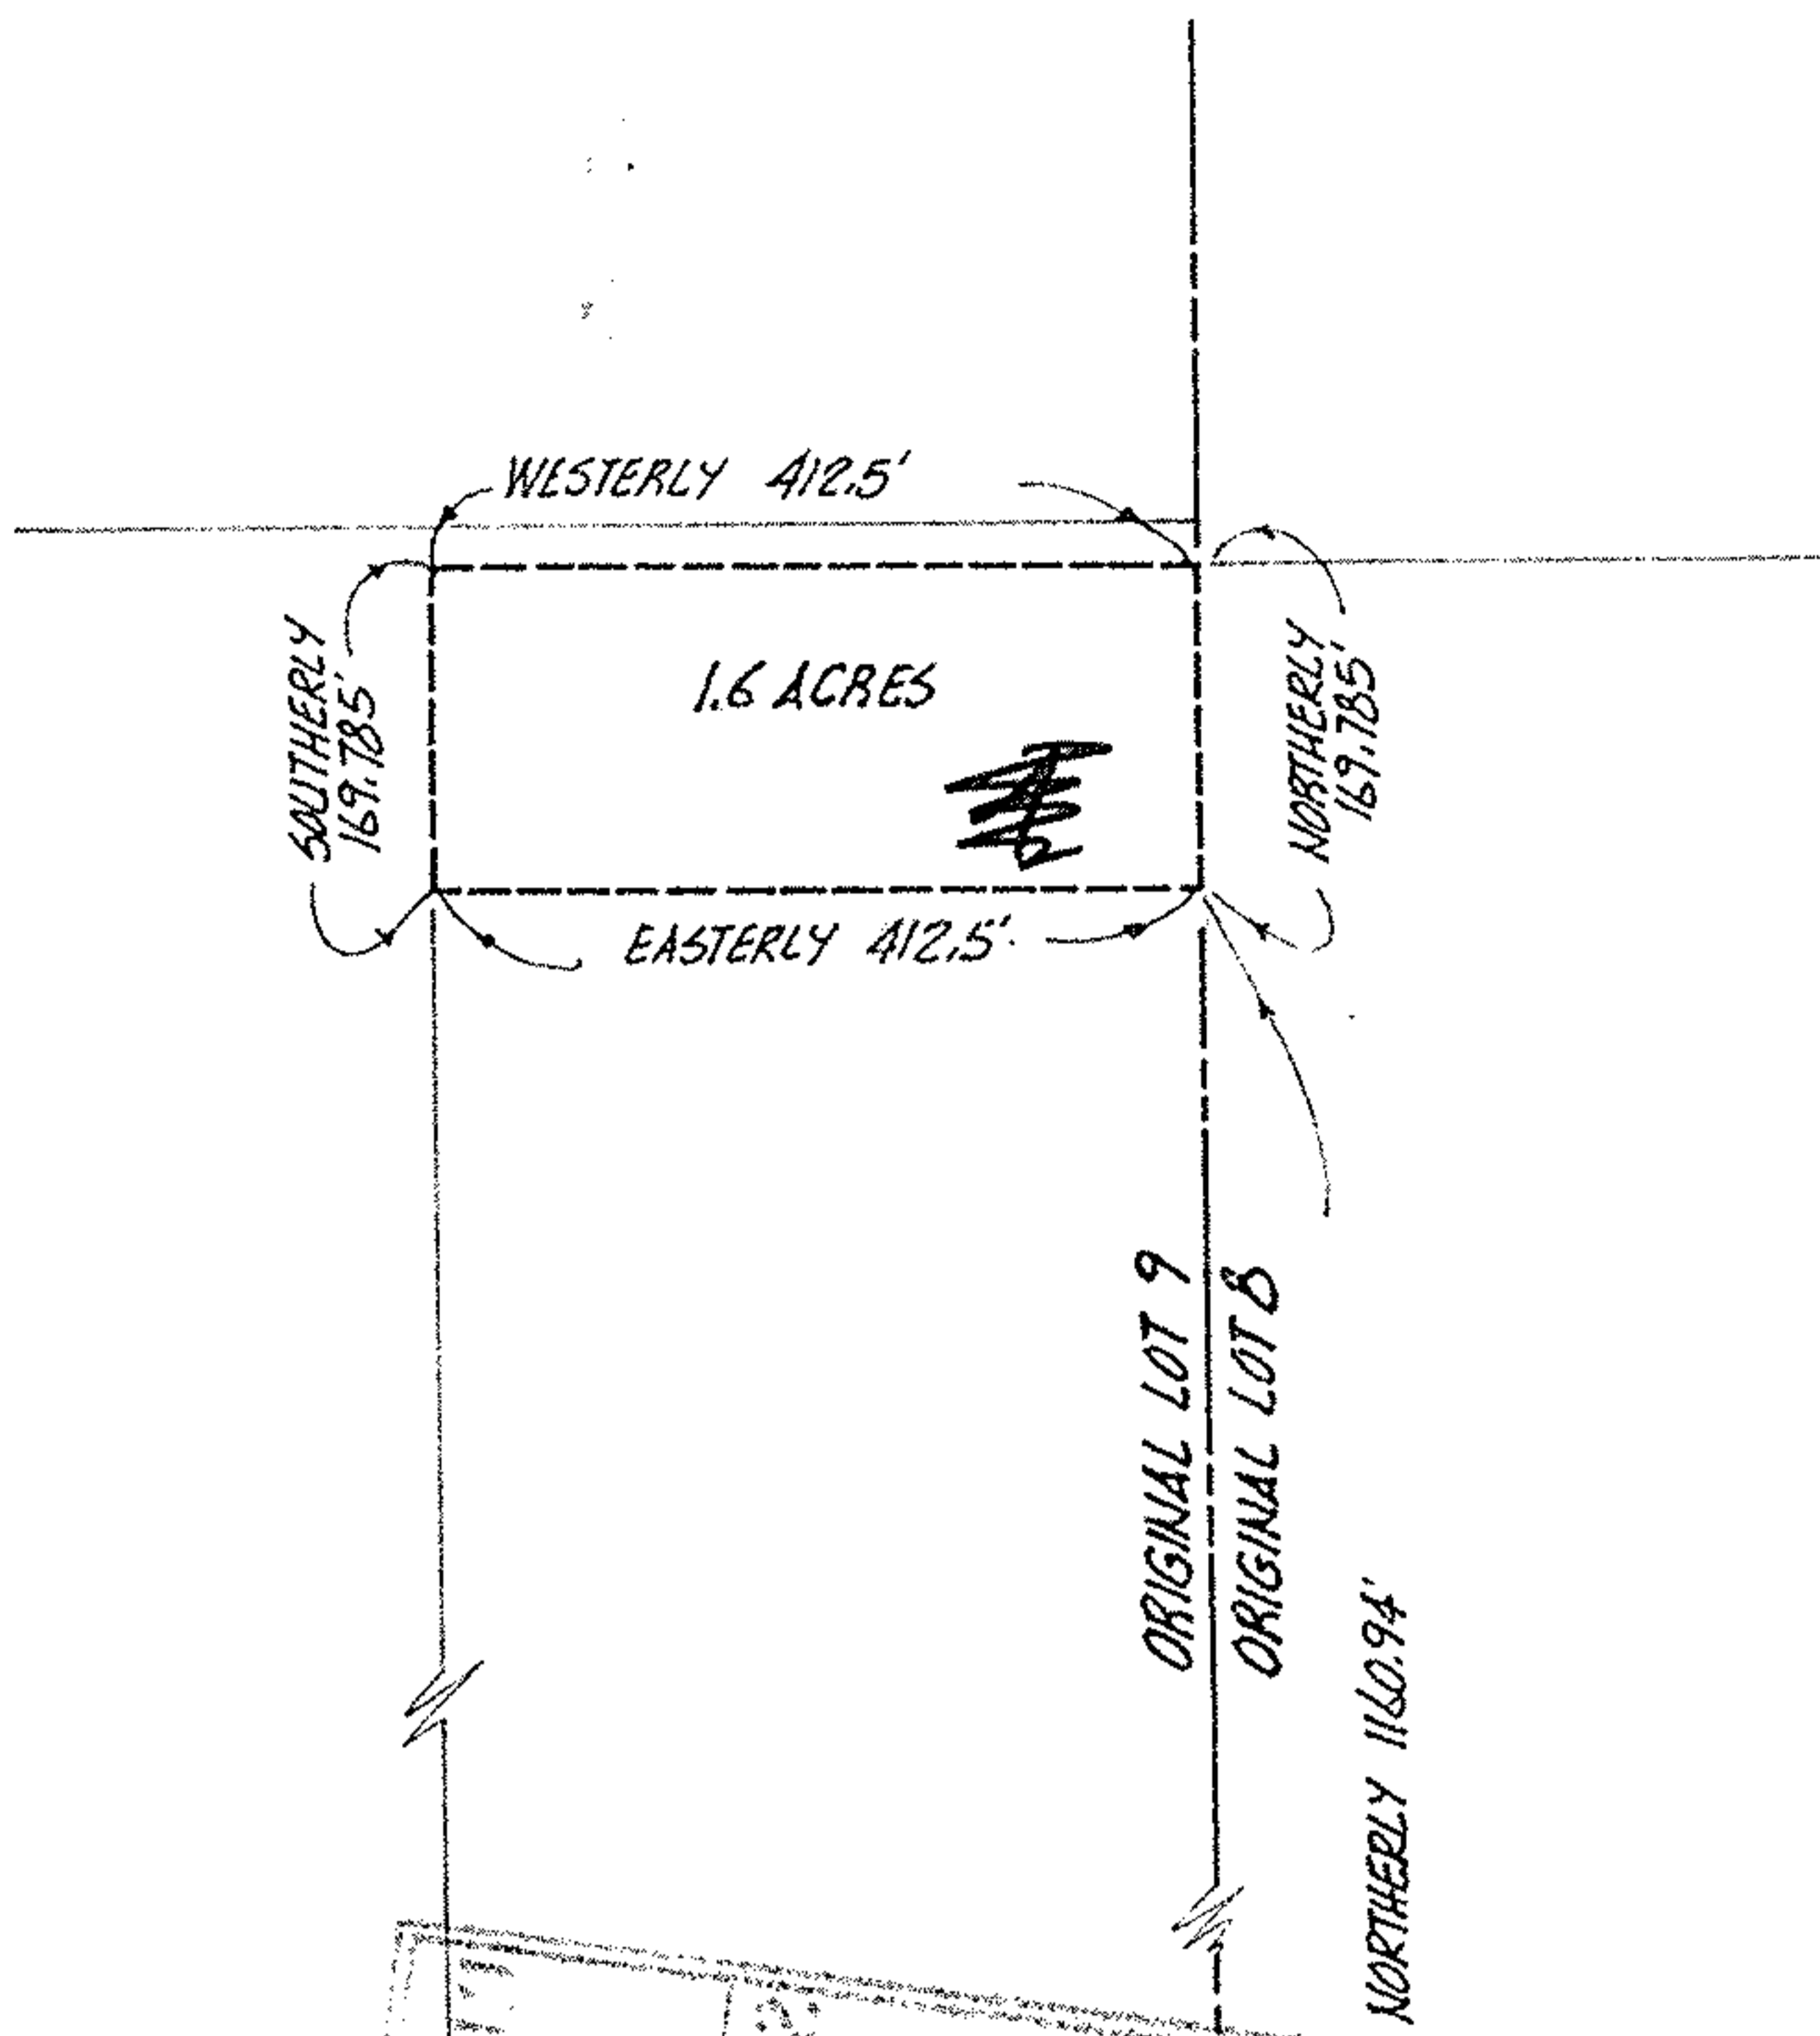


15731 08-12-009-000-

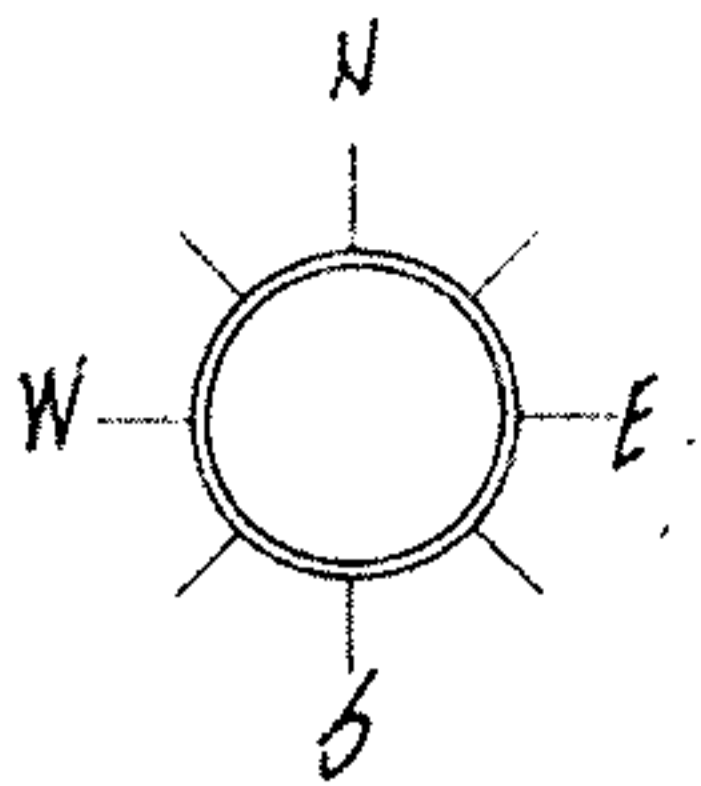

ACREAGE 1.6
 DATE 08-01-84
 DRAWN MGH
 SCALE 1" = 200 ft.

PREPARED FOR JAMES F. ANADELL

MICHAEL G. HURA, registered surveyor
 12706 MASON RD., VERMILION, O., Ph (216) 965 4040

PERIMETER SURVEY

SUBLOT(s) _____ of _____
 _____ Volume _____ Page _____ of PLATS
 PART OF O.L. 9 TRACT 12 SECTION _____ OF
HENRIETTA TOWNSHIP LORAIN CO., OHIO
 PERMANENT PARCEL NO. PART OF 08-12-009-000-015



CITY OF

08-12-009-000-