
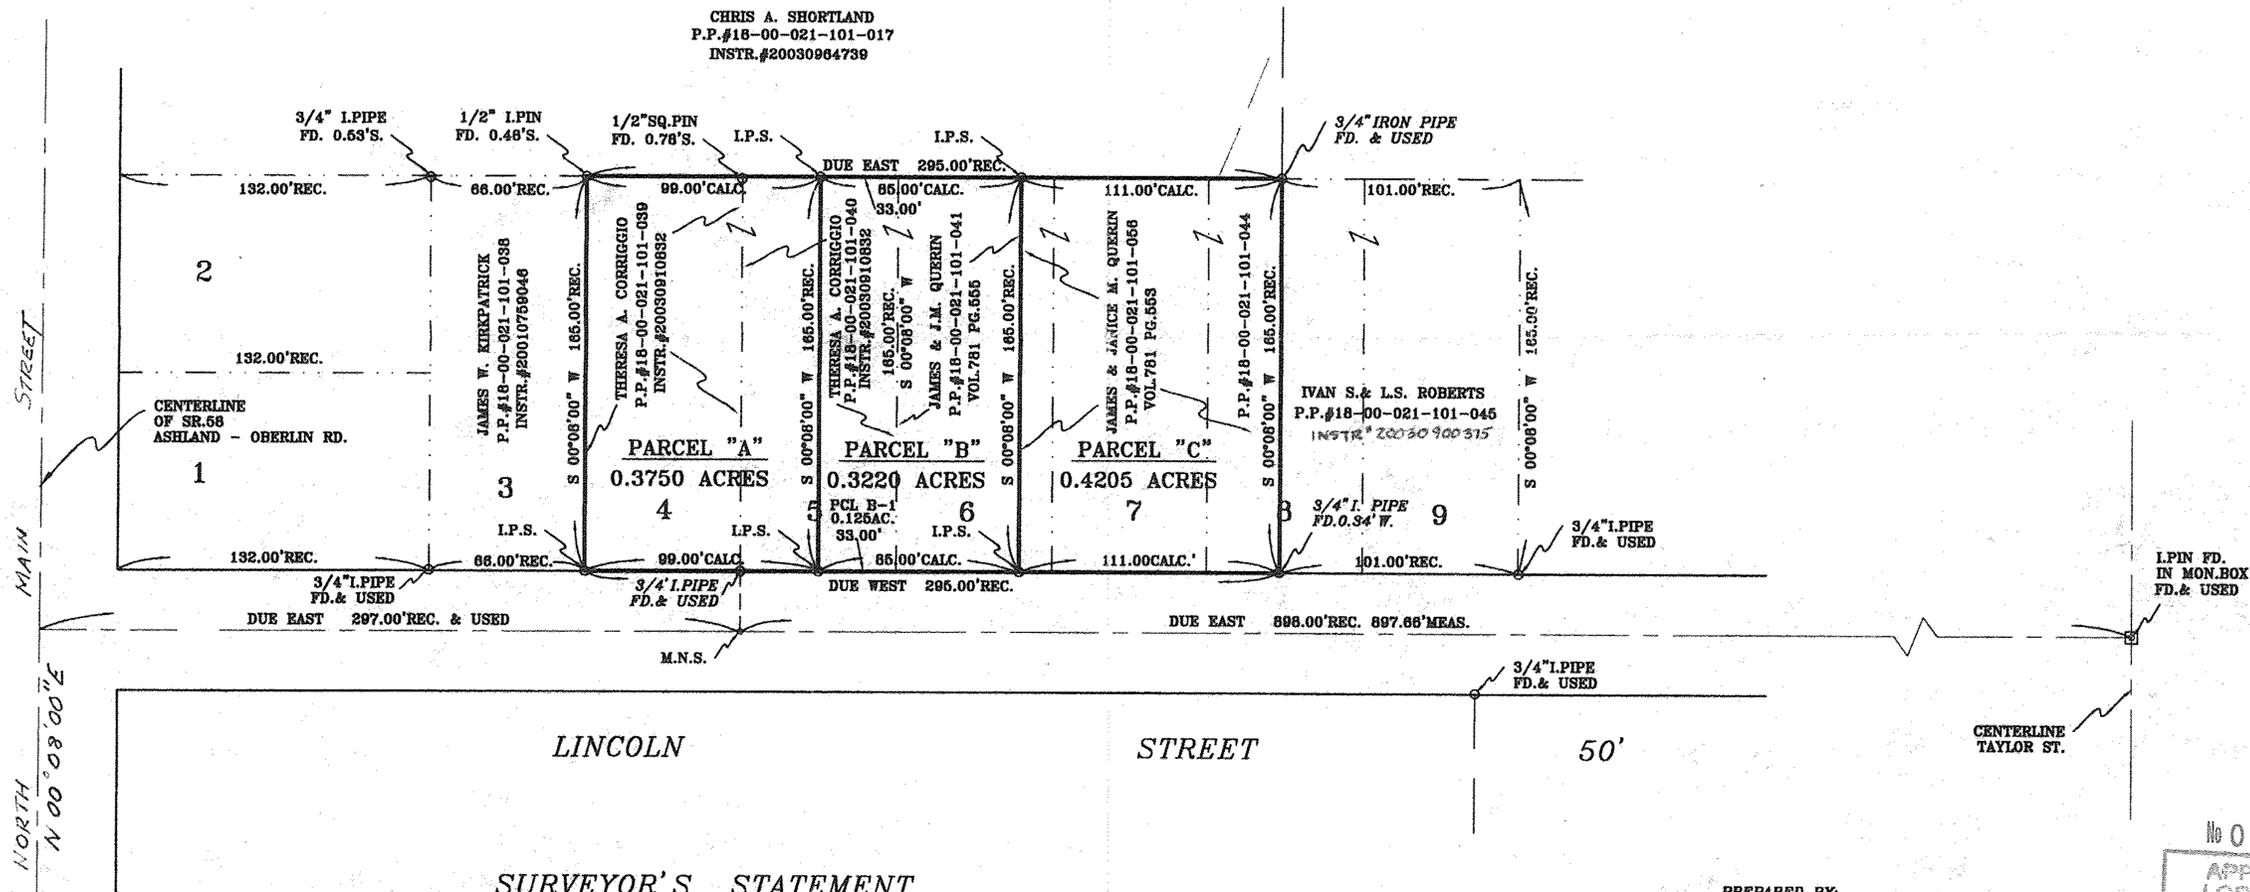


# MAP OF SURVEY AND LOT SPLIT

PREPARED FOR

## JAMES AND JANICE M. QUERIN

SITUATED IN THE VILLAGE OF WELLINGTON, IN THE COUNTY OF LORAIN, STATE OF OHIO AND BEING KNOWN AS PART OF SUBLOT B AND ALL OF SUBLOT 5, 6 AND 7 IN THE ADAMS ADDITION SUBDIVISION AS RECORDED IN PLAT VOL. 1, PG. 40 IN LORAIN COUNTY PLAT RECORDS.

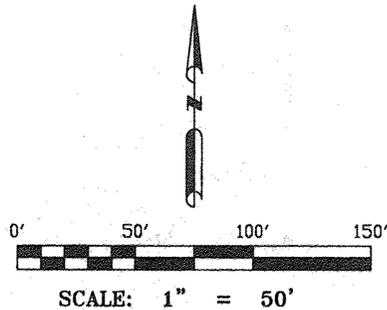


### SURVEYOR'S STATEMENT

DISTANCES ARE EXPRESSED IN FEET AND DECIMAL PARTS THEREOF. BEARING ARE BASED ON OHIO DEPARTMENT OF TRANSPORTATION RIGHT-OF-WAY PLANS DATED 11-26-68 ESTABLISHING THE CENTERLINE OF STATE ROUTE 68. PERMANENT MONUMENTS WERE FOUND OR SET AS INDICATED HEREON.  
 I.P.S. INDICATES A 5/8" IRON PIN WITH CAP SET. M.N.S. INDICATES A MAGNETIC NAIL SET.  
 ALL OF WHICH I DECLARE TO BE CORRECT TO THE BEST OF MY ABILITY AND BELIEF.

*Thomas M. Snezek*  
 THOMAS M. SNEZEK, R.L.S. #7051

6-18-04  
 DATE

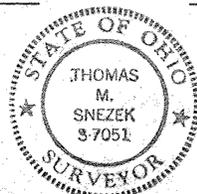

PREPARED BY:

**THOMAS M. SNEZEK, P.S.**

3496 COLLETTA LANE  
 (216) 671-4902  
 PROJECT: #0408

CLEVELAND, OHIO  
 44111  
 06/14/04

Approved by the Village of Wellington,  
 Chairman, Planning Commission, no  
*Richard L. M. [Signature]*  
 Chairman, Planning Commission  
 Village of Wellington, Ohio

No 01749

APPROVED LORAIN CO. MAP DEPT
DATE 8-30-04
PAGE 8 00-021-A
BY Hatfield
*04-01749