

No 01745


APPROVED  
LOPAIN CO.  
MAP DEPT

DATE 8-25-04

PAGE 6-80

BY JHAFIELD




#04-01745

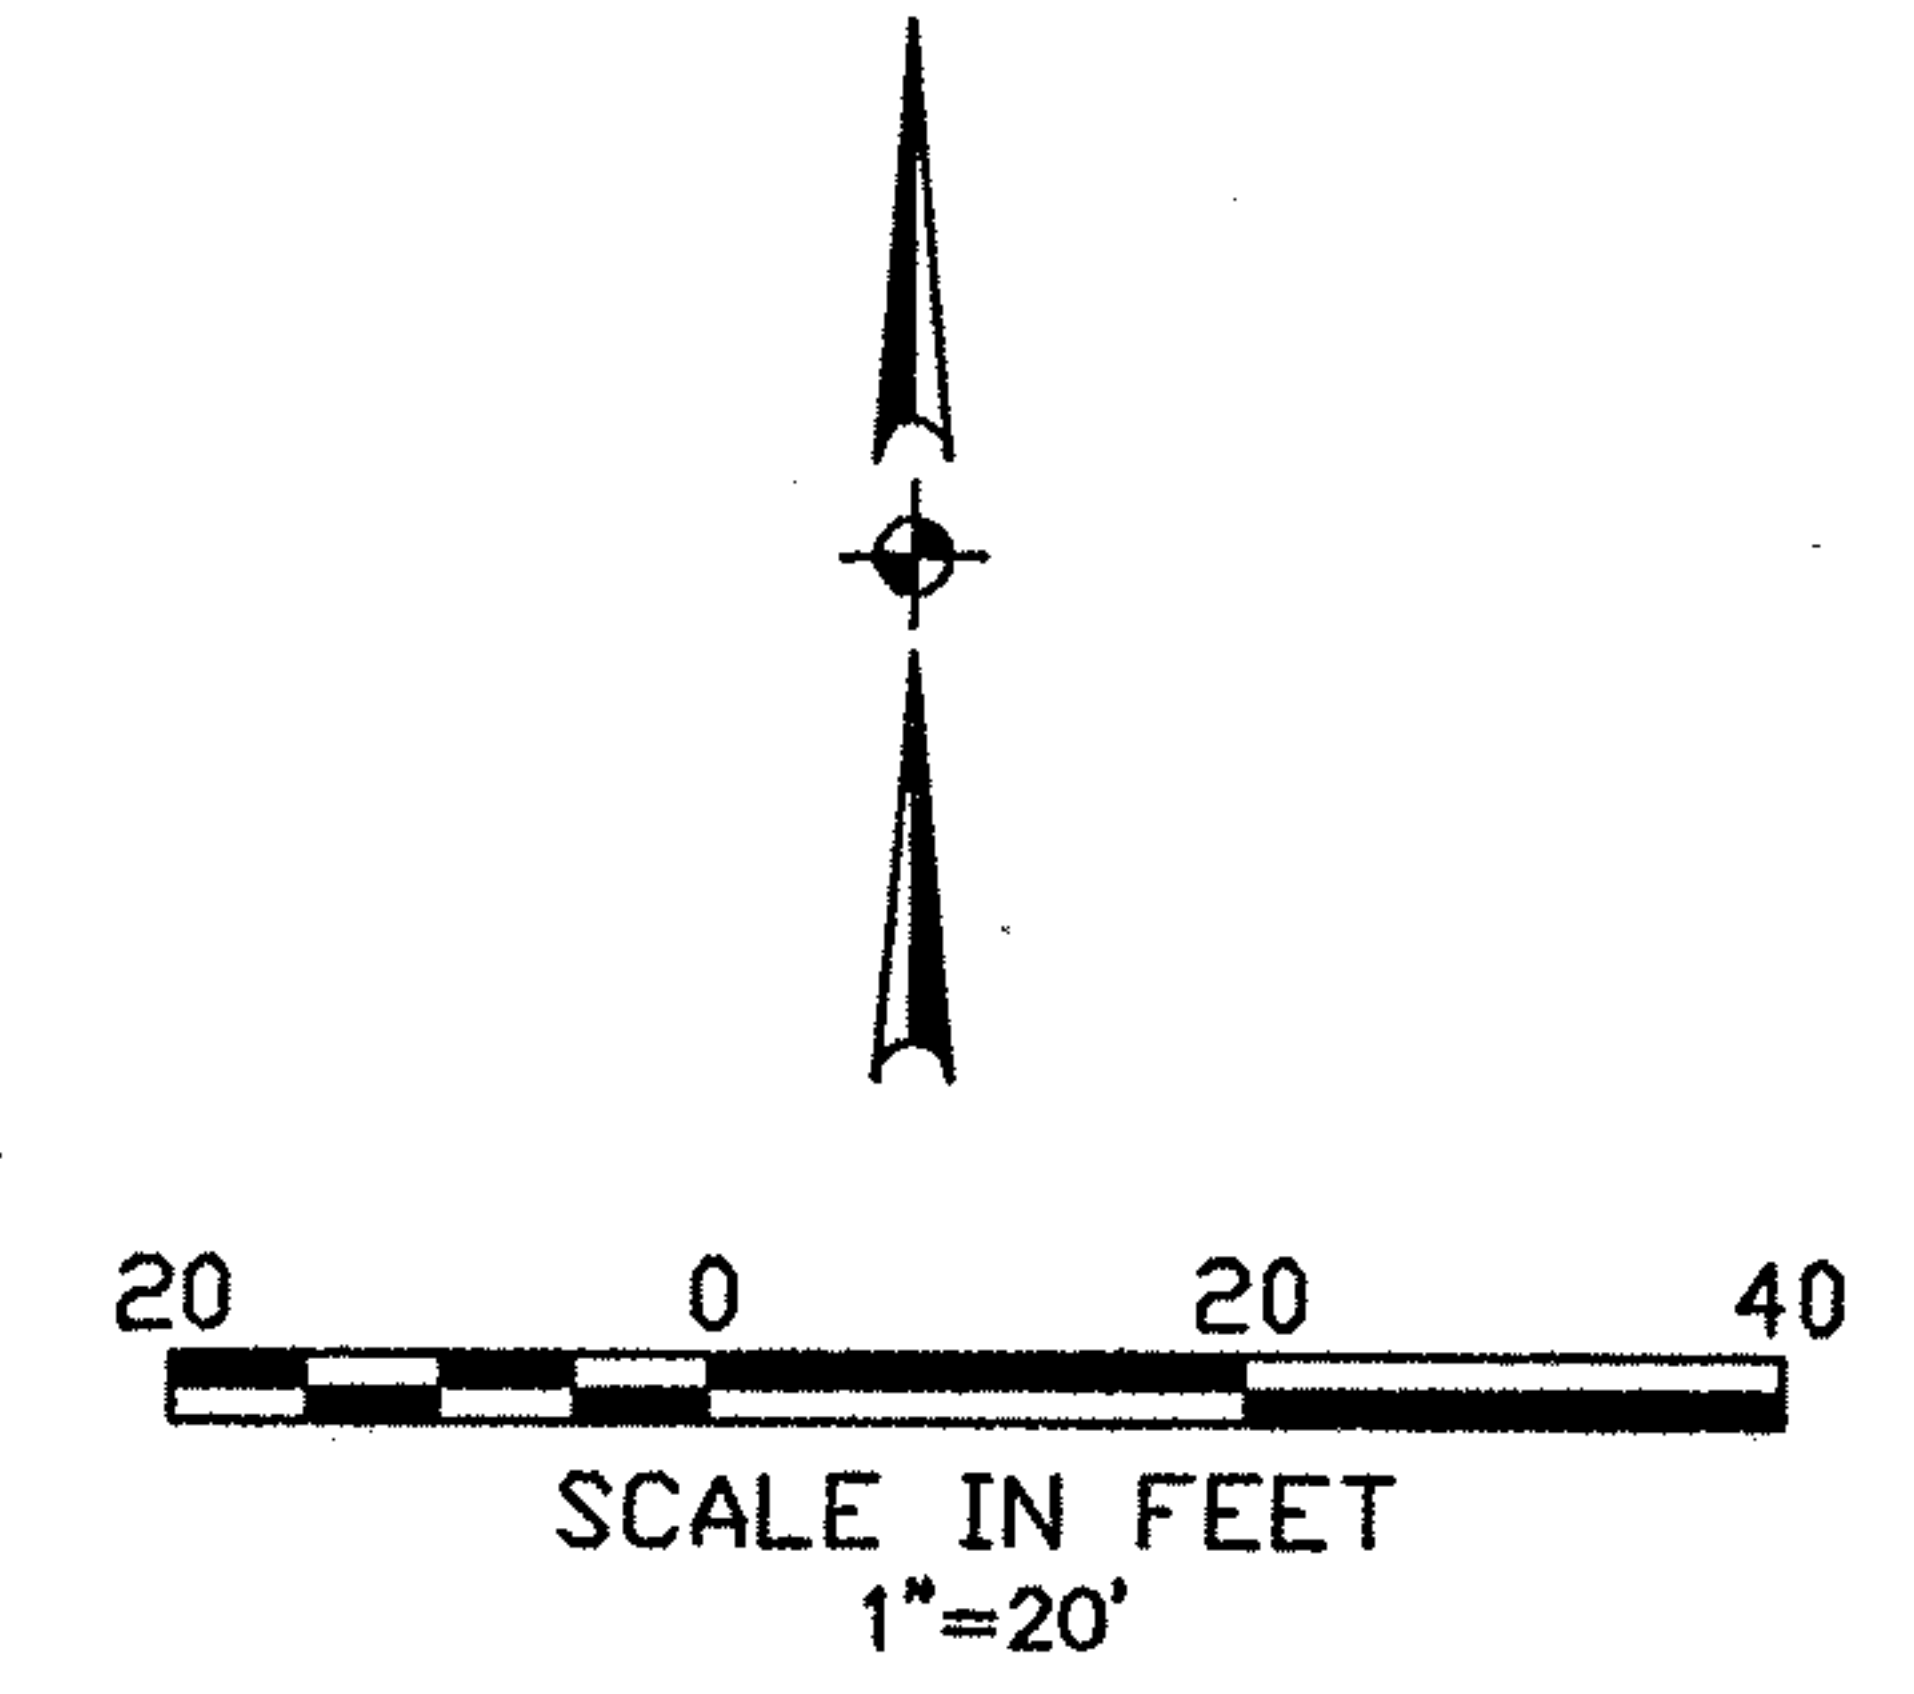

**LEGEND**

- ⊙ - IRON PIN/PIPE FOUND
- - 5/8" X 30" CAPPED REBAR SET "KS ASSOCS INC PROP MARKER"
- (S) - SURVEYED
- (R) - RECORD
- FD. - FOUND

BEARING SYSTEM IS ASSUMED & FOR THE PURPOSE OF DEFINING ANGLES ONLY.

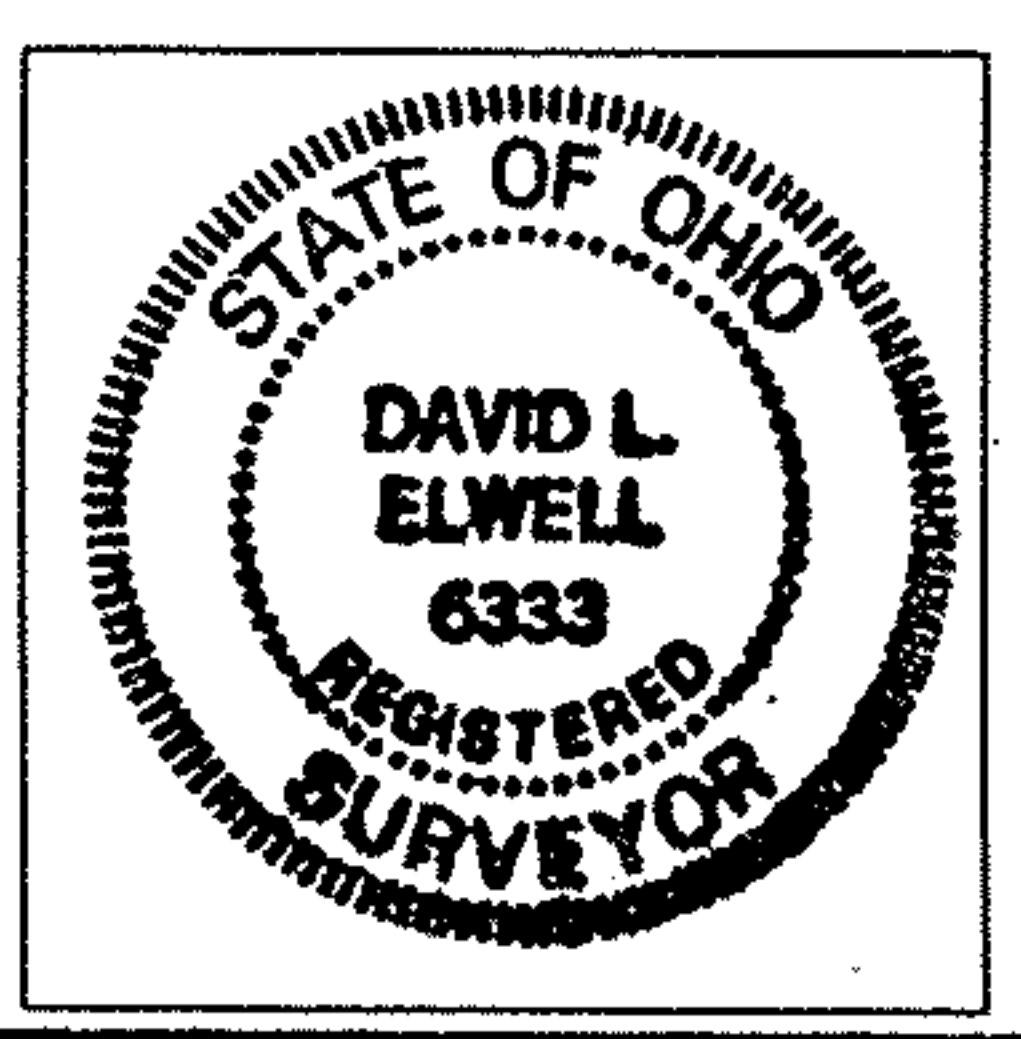 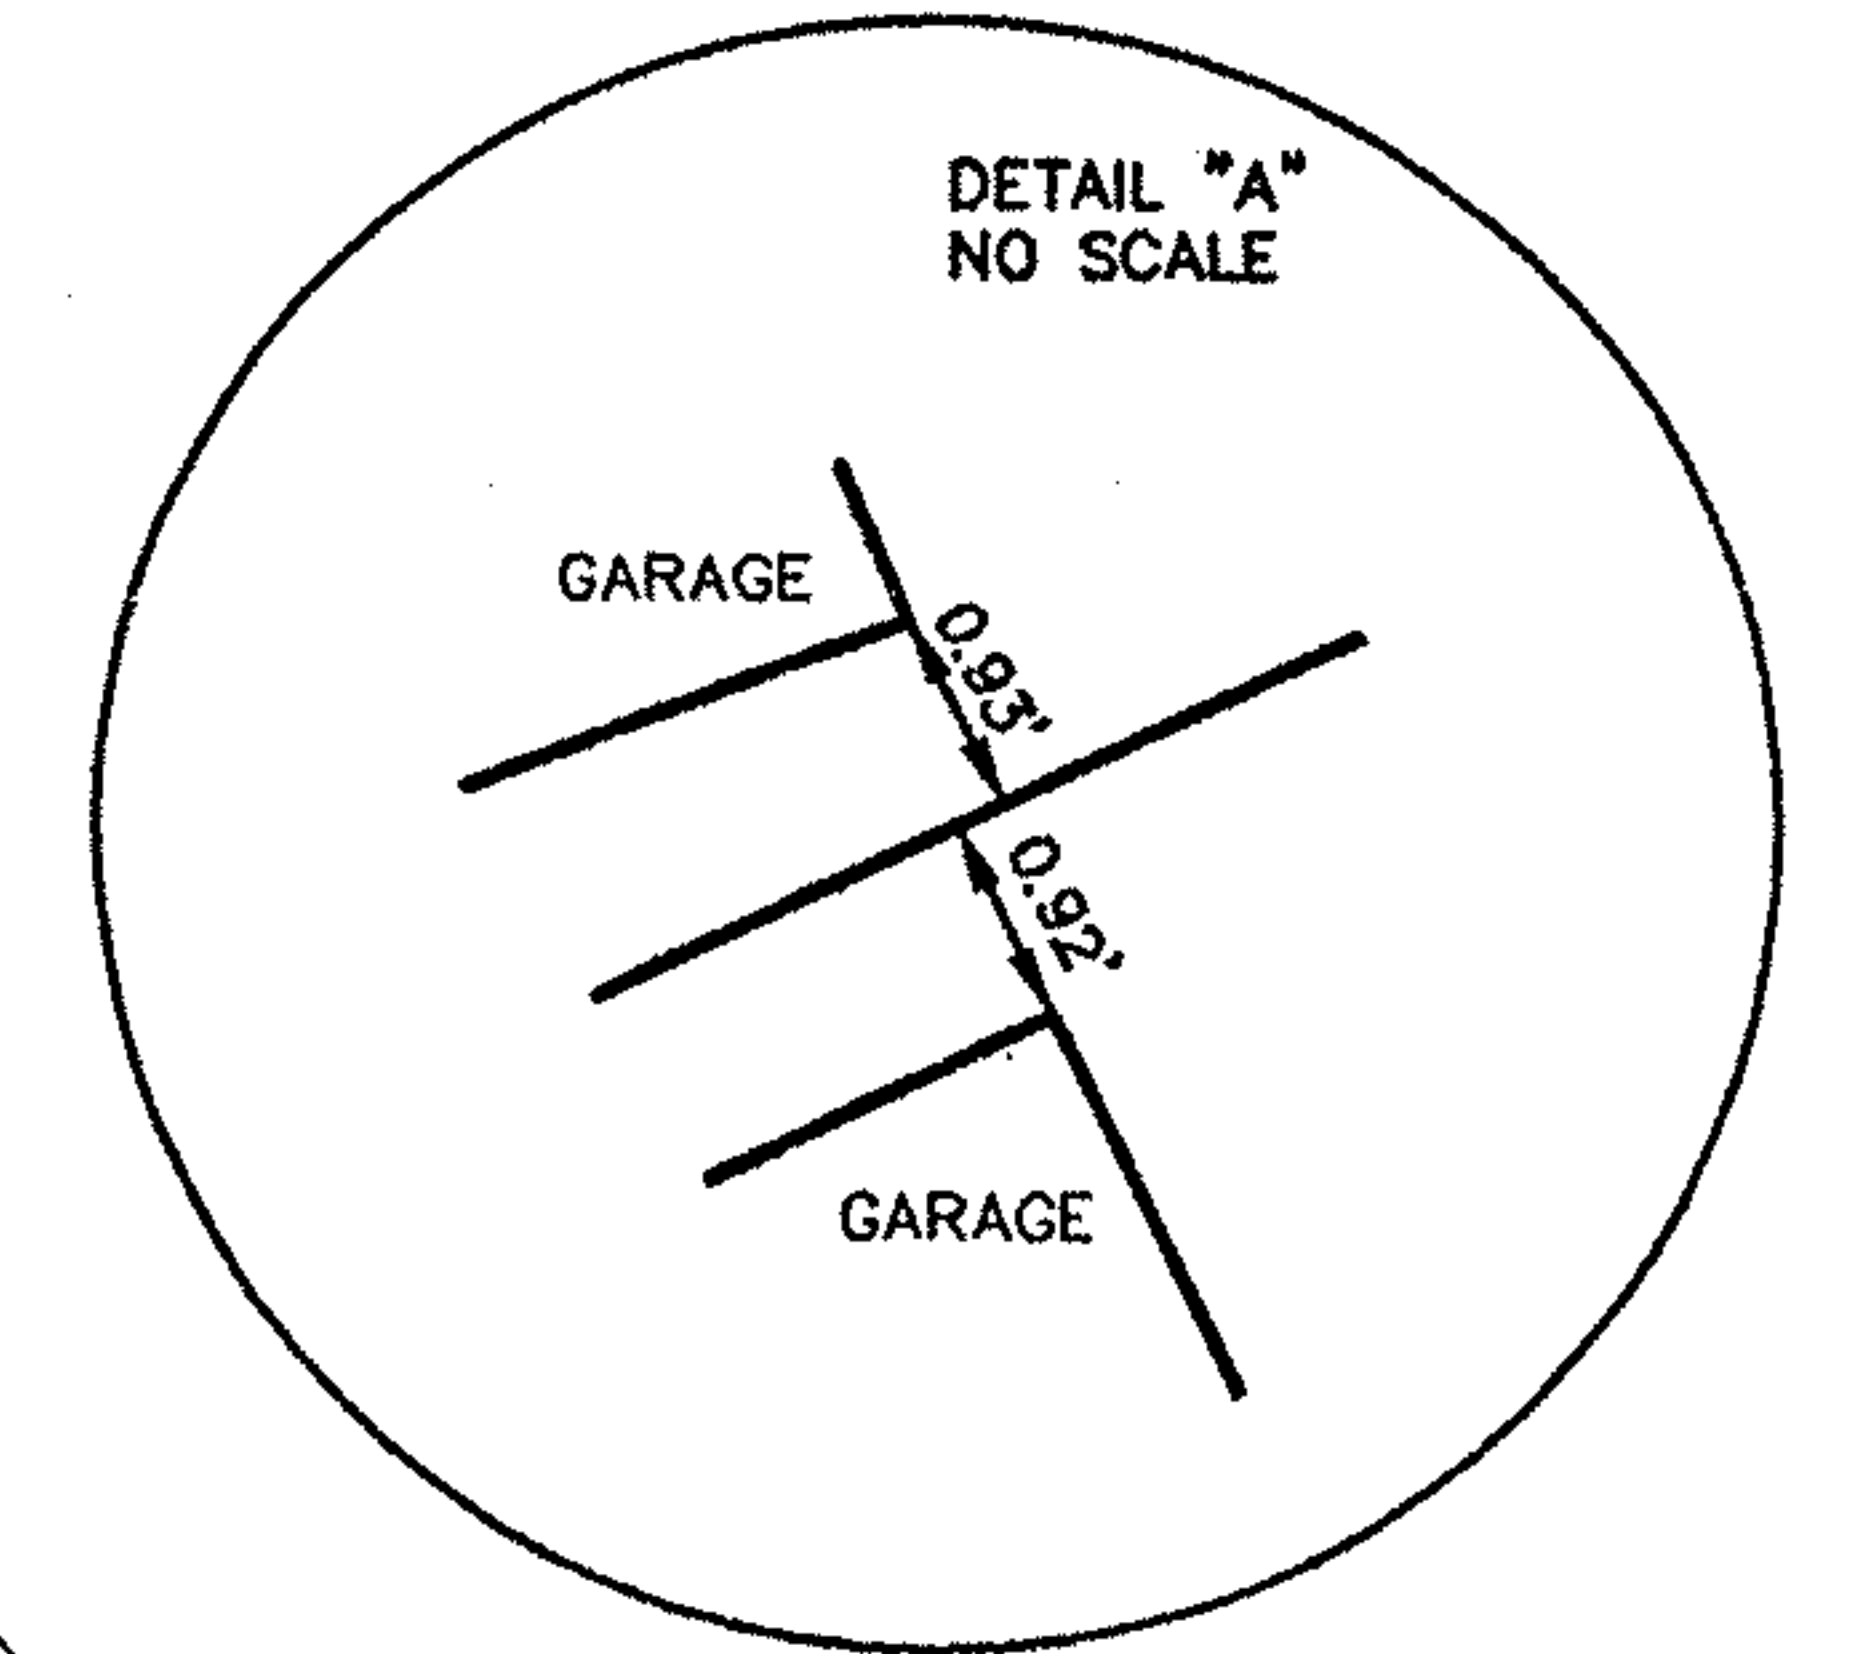

*David L. Elwell* 7.15-04  
 DAVID L. ELWELL, REGISTERED SURVEYOR NO. 6333

**KS ASSOCIATES**  
 KS Associates, Inc.  
 260 Burns Rd., Suite 100  
 Elyria, Ohio 44035  
 Phone (440) 365-4730  
 Fax (440) 365-4790  
 mailroom@ksassoc.com  
 www.ksassoc.com

**SURVEY & PARCEL SPLIT**  
 SUBLOT 2 & PART OF SUBLOT 1 IN  
 WILLIAM A. BRAMAN'S SUBDIVISION P.V. 3 P. 1  
 CITY OF ELYRIA COUNTY OF ELYRIA STATE OF OHIO  
 DATE: JULY 13, 2004 REVISED: JULY 15, 2004 (D.H. NOTE)

JOB NO. 04153  
 DWG. NAME 0-SURV01