


**WESTWOOD ALLOTMENT**  
 LOT 27 RIDGEVILLE TOWNSHIP  
 LORAIN COUNTY OHIO  
 SCALE 1"=100' AUG. 23, 1948  
 J.W.WARDEN REGISTERED SURVEYOR

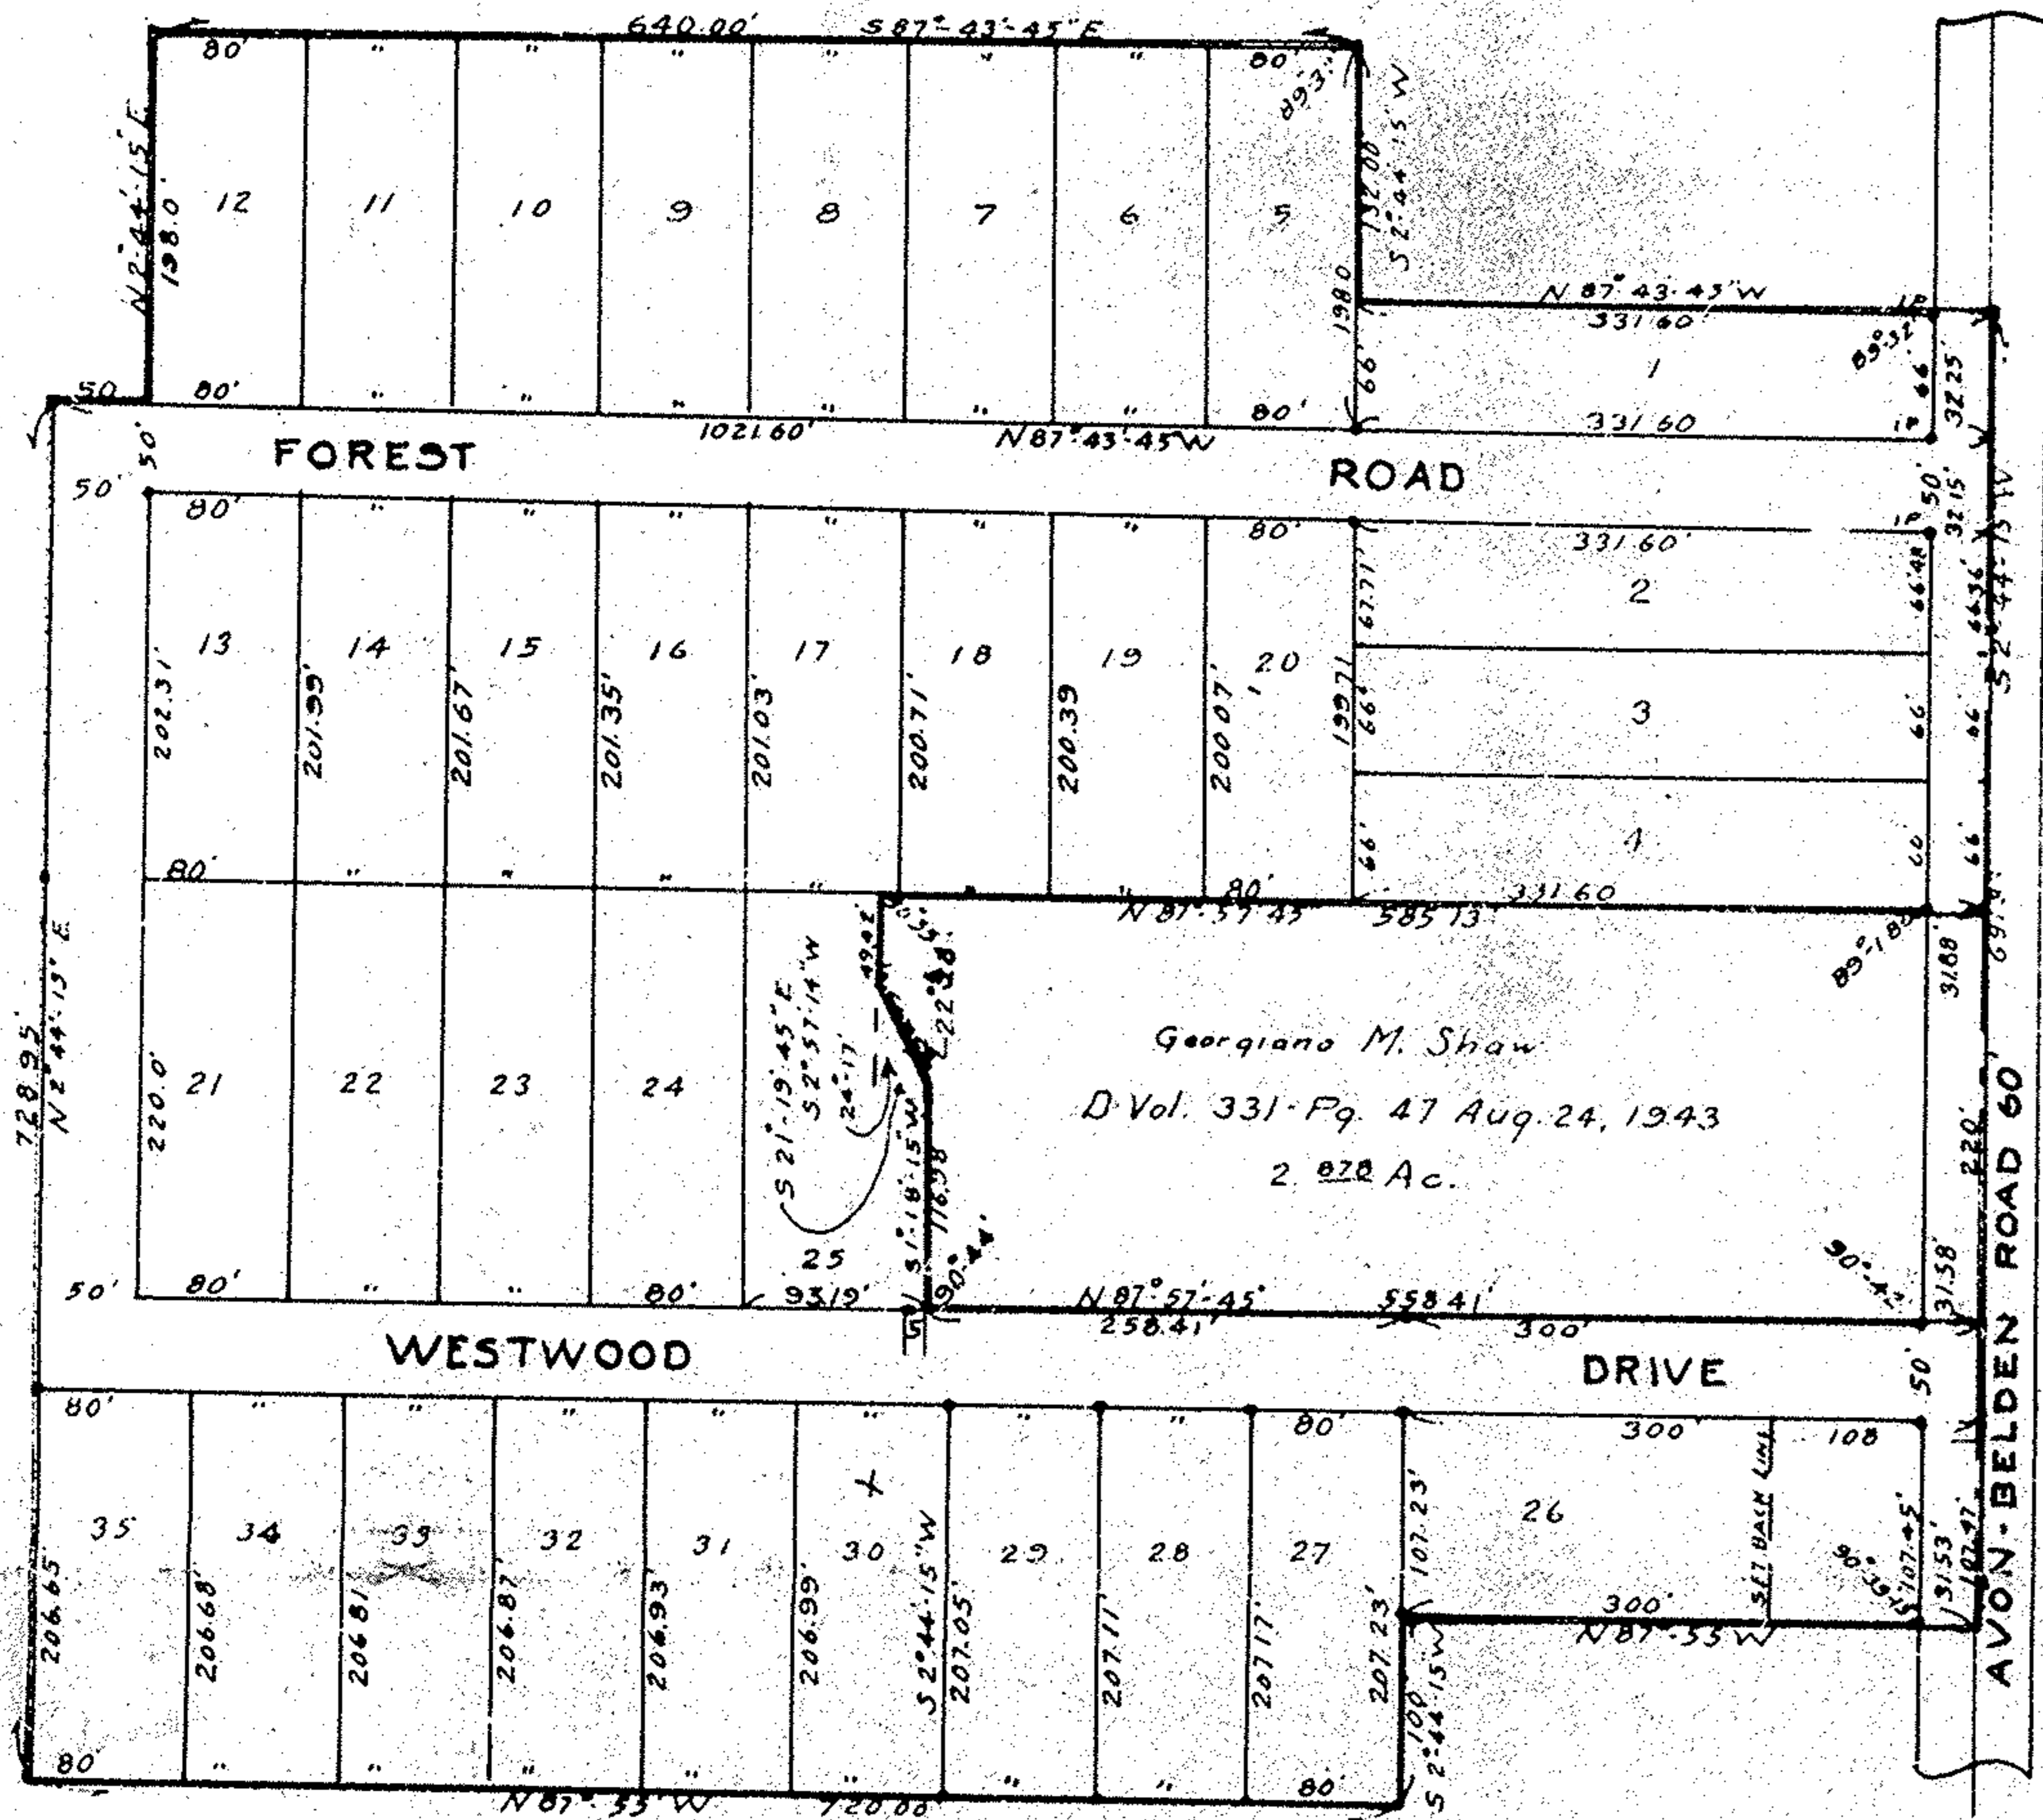

PLAT P. 9  
VOL 15

Georgiano M. Shaw  
 D. Vol. 331-Pg. 47 Aug. 24, 1943  
 2.828 Ac.

*Engineer's Certificate* - This is to certify that at the request of M.B. Diederich and Kathryn Diederich owners of premises shown on the above plat outlined in red of Westwood Allotment, situated in Original Lot 27 Ridgeville Township, Lorain County, Ohio, I have surveyed and platted said premises and have found or set iron stakes at all points indicated thus - on said plat. Said plat comprises Lots 1 to 35 inclusive and contains 16.823 Acres of land. Distances shown are feet and decimal parts thereof. All of which I certify to be correct.

August 23 1948 Signed: J.W. Warden  
 Civil Engineer and Surveyor.

Seal

*Owners Certificate* - This is to certify that the undersigned M.B. Diederich, Kathryn Diederich, Chester Gardner, Virginia Gardner (lot 29) and Arthur Bauer, Rita Bauer lot 26 Owners of the above premises outlined in red and embraced by the above plat of Westwood Allotment have caused the same to be platted and surveyed and hereby accept the same to be correct. In testimony thereof I, M.B. Diederich, Kathryn Diederich, Chester Gardner, Virginia Gardner, Arthur Bauer, Rita Bauer, have set our hands at Elyria Ohio this 4th day of November 1950. Also the undersigned do hereby dedicate to Public use for street purposes Westwood Drive and Forest Road 50 feet in width.

*Witness*  
 Signed: Mabel L. Stacey Signed: H.G. Stacey  
 Signed: Chester Gardner Signed: Virginia Gardner Signed: Kathryn Diederich  
 Signed: Arthur Bauer Signed: Rita Bauer Signed: M.B. Diederich

*State of Ohio*  
 Lorain County S.S. - Before me a Notary Public in and for said County and State, personally appeared M.B. Diederich, Kathryn Diederich, Chester Gardner, Virginia Gardner, Arthur Bauer, Rita Bauer, who did acknowledge the signing of the above plat to be their free act and deed. In Witness whereof I have set my hand and caused my official seal to be affixed at Elyria Ohio this 4th day of November 1950.

Signed: H.G. Stacey  
 Notary Public  
 My Commission expires Nov. 28, 1950  
 Received for Record at 2:15 P.M. Recorded Dec 12 1950  
 in Record, Vol. 15 Page 9

Seal

Location of Township Drive see Dred 161, 674, 799, 436 #522321


07-00-027-108-001 thro 010  
 07-00-027-107-012, 009, 018, 021, 024, 025  
 026, 029, 038, 037

P.V. 15, P.9

00212-A

**WESTWOOD ALLOTMENT**  
 LOT 27 RIDGEVILLE TOWNSHIP  
 LORAIN COUNTY OHIO  
 SCALE 1"=100' AUG. 23, 1948  
 J.W.WARDEN REGISTERED SURVEYOR

APPROVED  
 LORAIN CO.  
 MAP DEPT.  
 DATE 9-20-99  
 PLAT 00-027-D  
 BY TSPILLMAN  
 99-00212-A

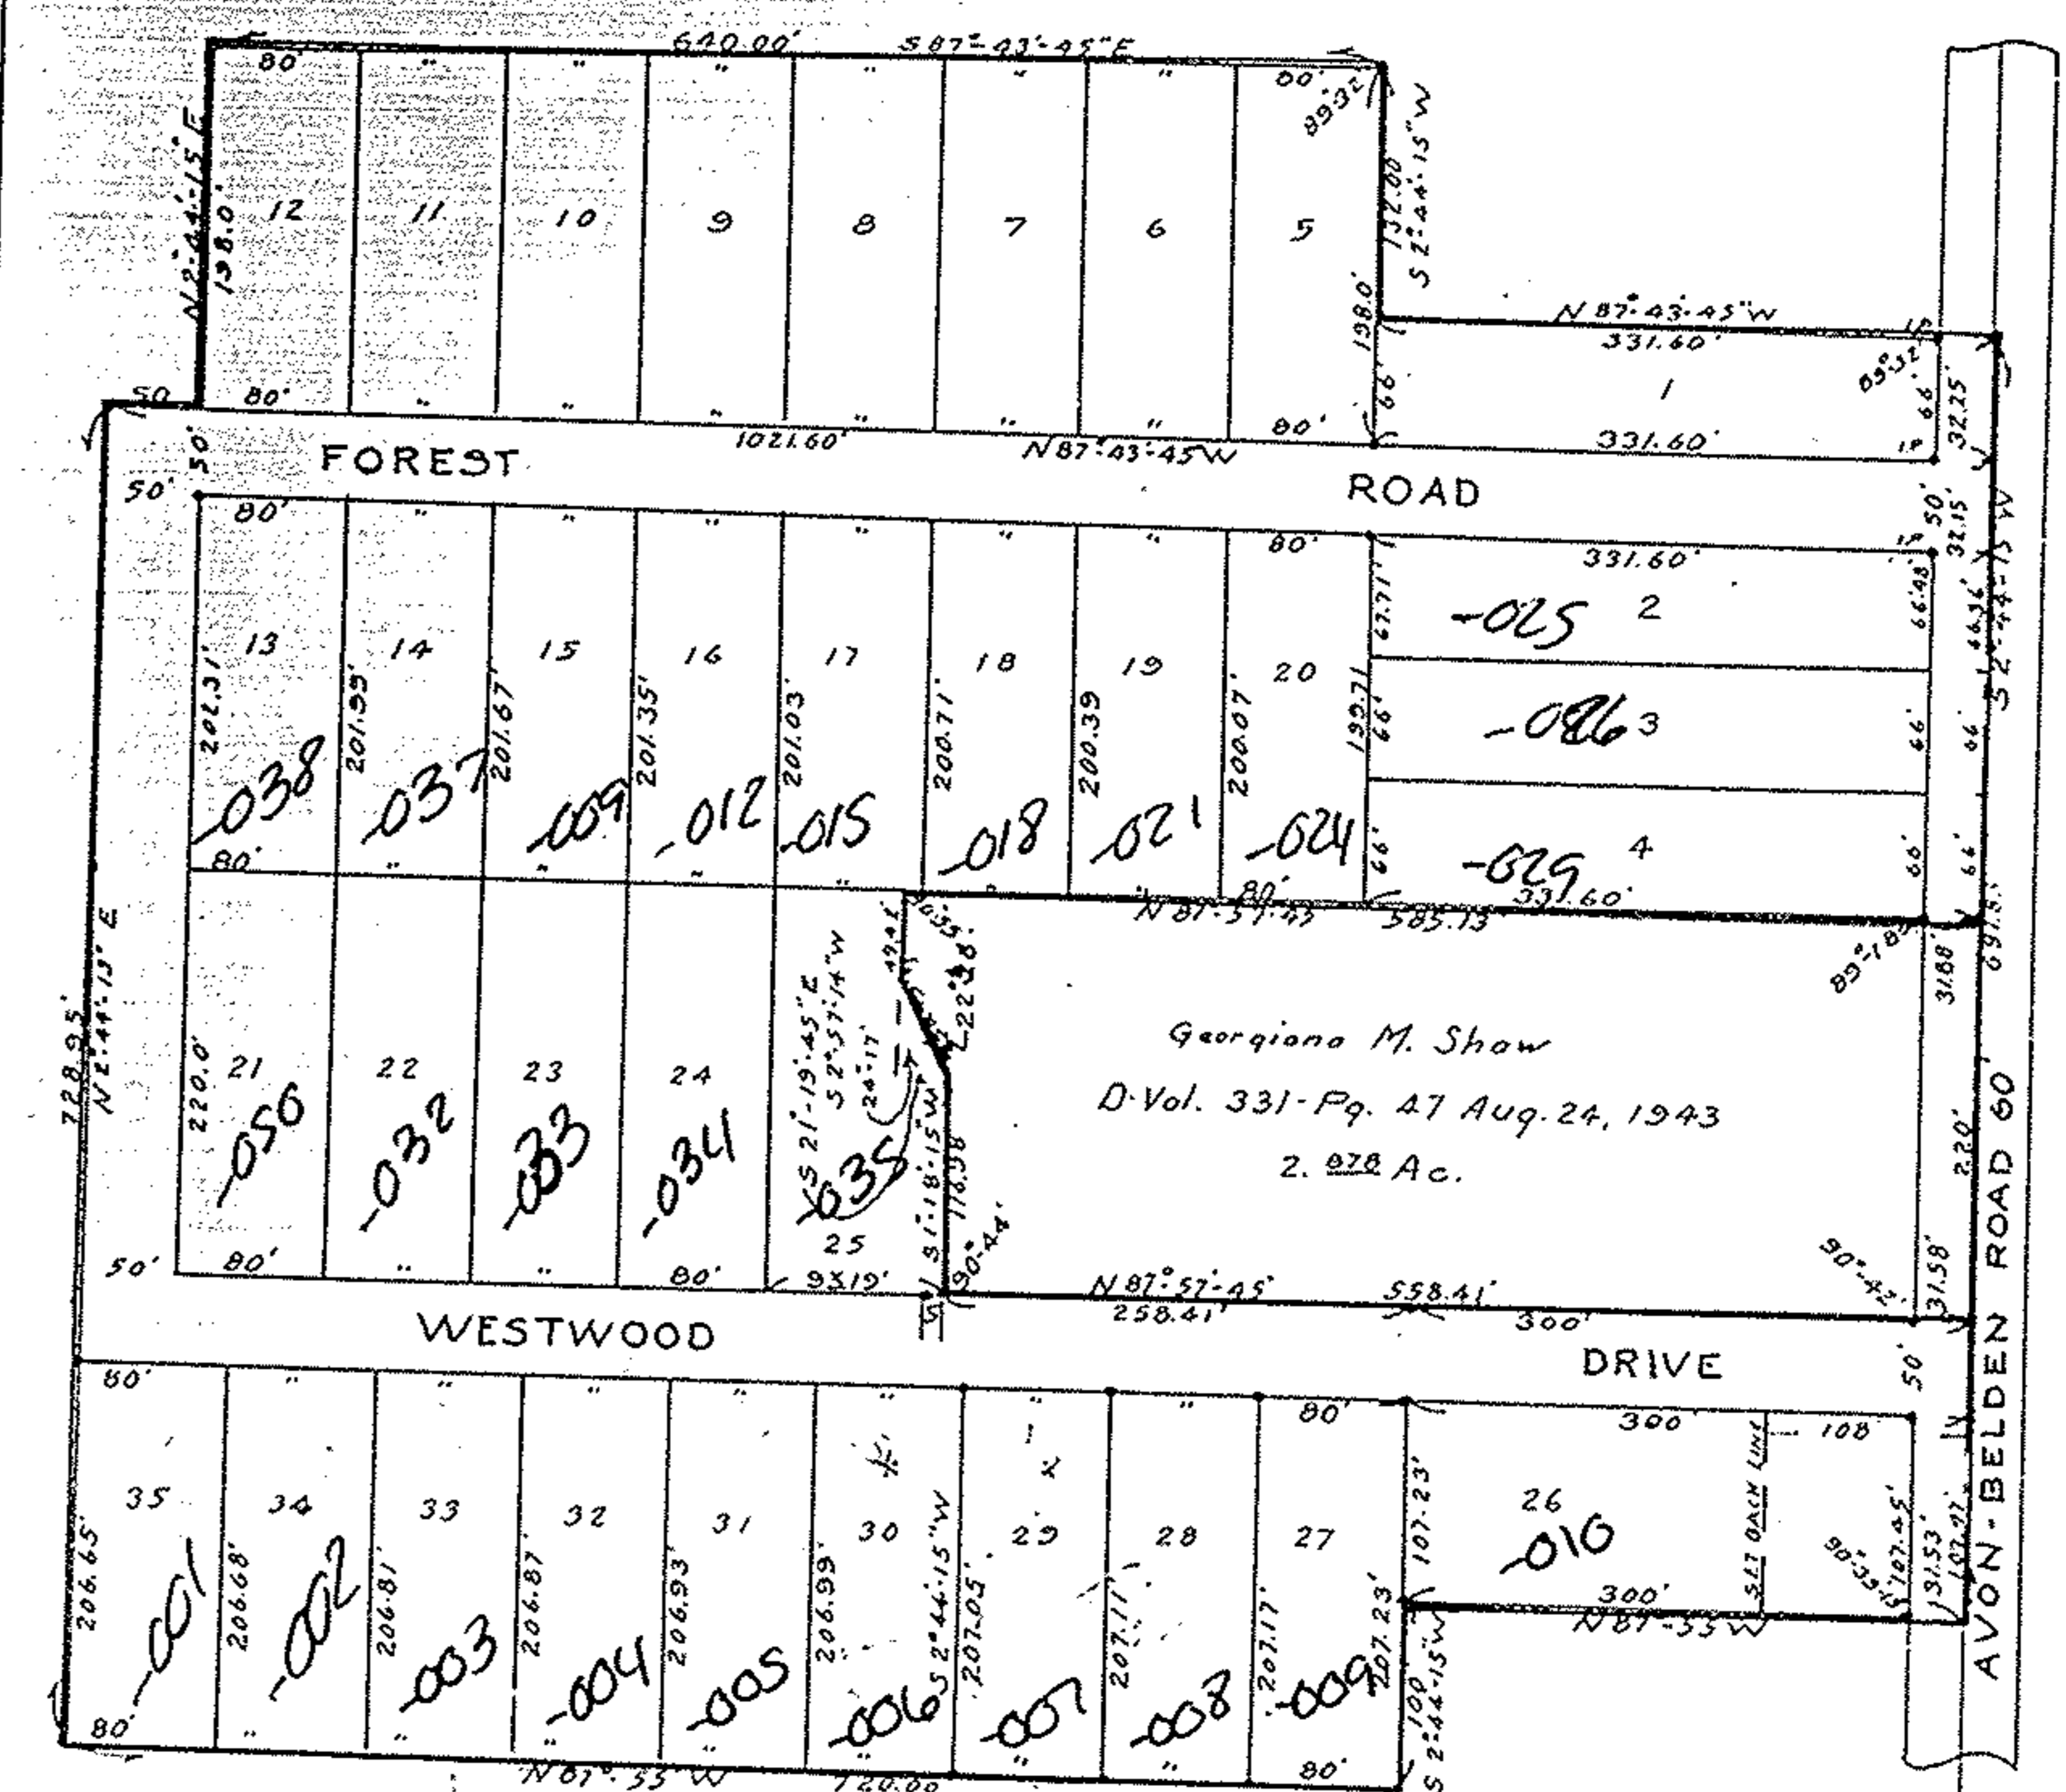

*Engineer's Certificate* - This is to certify that at the request of M.B. Diederich and Kathryn Diederich owners of premises shown on the above plat outlined in red of Westwood Allotment, situated in Original Lot 27 Ridgeville Township, Lorain County, Ohio, I have surveyed and platted said premises and have found or set iron stakes at all points indicated thus - on said plat. Said plat comprises Lots 1 to 35 inclusive and contains 16.823 Acres of land. Distances shown are feet and decimal parts thereof. All of which I certify to be correct.

August 23 1948 Signed: J.W. Warden  
 Civil Engineer and Surveyor.

Seal

*Owners Certificate* - This is to certify that the undersigned M.B. Diederich, Kathryn Diederich, Chester Gardner, Virginia Gardner (lot 29) and Arthur Bauer, Rita Bauer lot 26 Owners of the above premises outlined in red and embraced by the above plat of Westwood Allotment have caused the same to be platted and surveyed and hereby accept the same to be correct. In testimony thereof I, M.B. Diederich, Kathryn Diederich, Chester Gardner, Virginia Gardner, Arthur Bauer, Rita Bauer, have set our hands at Elyria Ohio this 4th day of November 1950. Also the undersigned do hereby dedicate to Public use for street purposes Westwood Drive and Forest Road 50 feet in width.

*Witness*  
 Signed: Mabel L. Stacey Signed: H.G. Stacey  
 Signed: Chester Gardner Signed: Virginia Gardner Signed: Kathryn Diederich  
 Signed: Arthur Bauer Signed: Rita Bauer Signed: M.B. Diederich

*State of Ohio*  
 Lorain County S.S. - Before me a Notary Public in and for said County and State, personally appeared M.B. Diederich, Kathryn Diederich, Chester Gardner, Virginia Gardner, Arthur Bauer, Rita Bauer, who did acknowledge the signing of the above plat to be their free act and deed. In Witness whereof I have set my hand and caused my official seal to be affixed at Elyria Ohio this 4th day of November 1950.

Signed: H.G. Stacey  
 Notary Public  
 My Commission expires Nov. 28, 1950  
 Received for Record at 2:15 P.M. Recorded Dec 12 1950  
 in Record, Vol. 15 Page 9

Seal

Location of Township Drive see Dred 161, 674, 799, 436 #522321

07-00-027-108-001 -> 010, 012, 015, 018, 025, 026, 029  
 07-00-027-107-009, 038, 037