
 
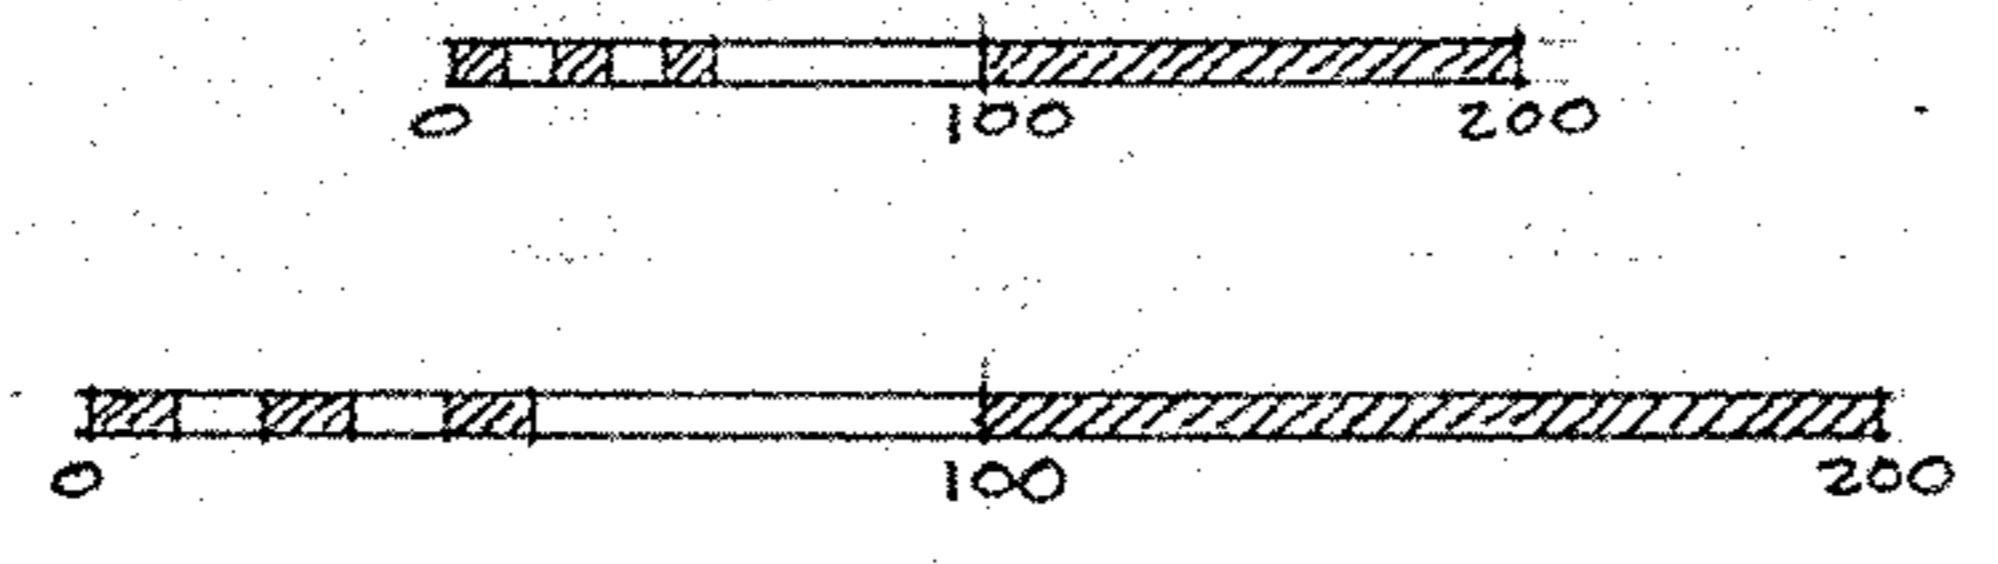


GERHART & SON
GREENHOUSE INC.
684/572

GENEVIEVE SCHNEIDER 1251/857 & 858

 

CARL & LILLIAN FZAJUK
428/499