



P.P # 07-00-035-103-037,038  
 Split # 07-00-035-B

Madduck R.

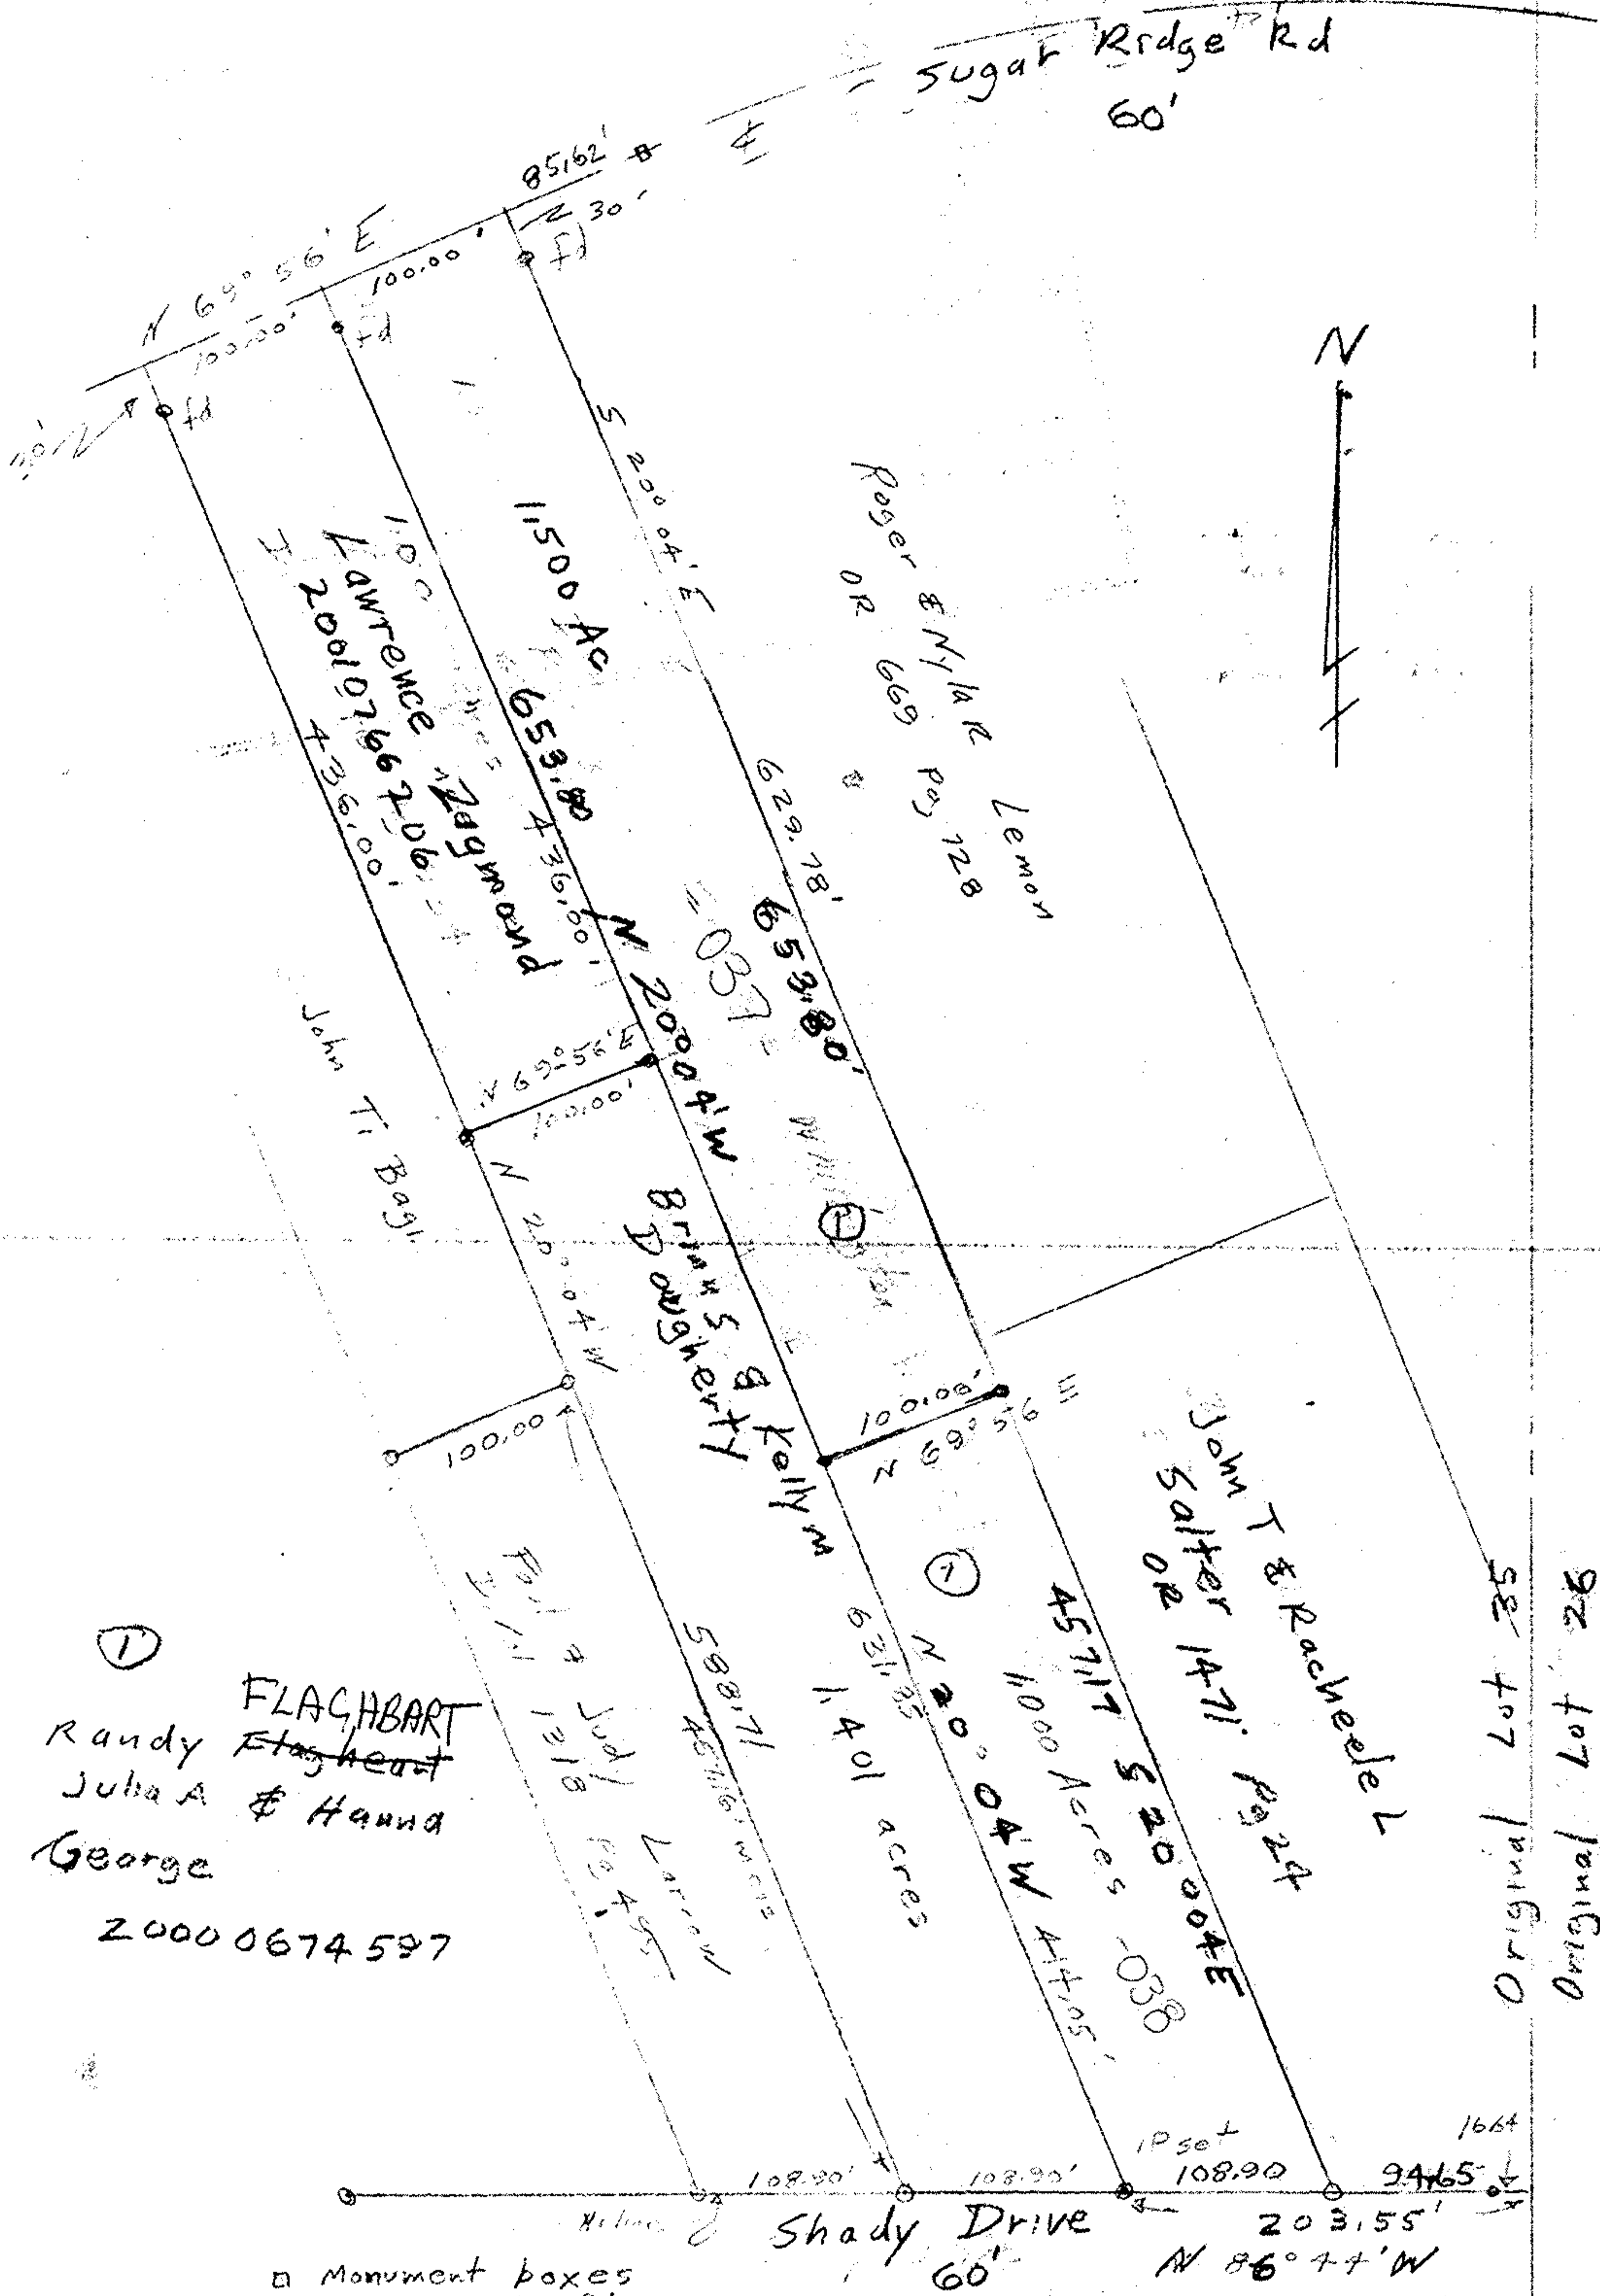

①  
 FLACHBART  
 Randy Flachbart  
 Julia A & Hanna  
 George  
 2000 0674 597

- Monument boxes
- Iron pipe's fd
- Iron pipe's set

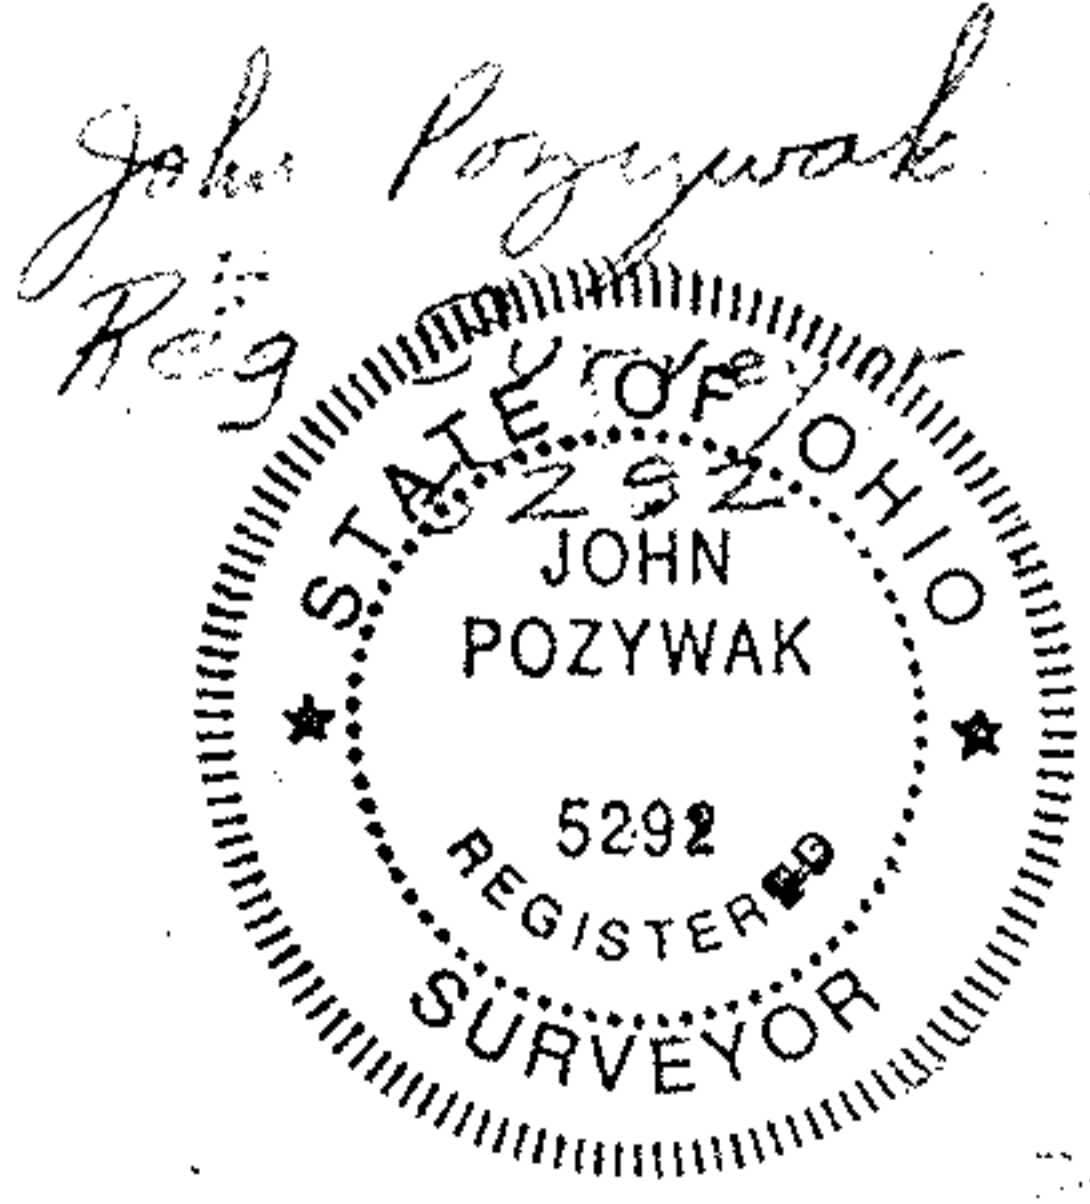

Survey for  
 Charlotte Whittington  
 Part of Original Lot 35  
 Original Ridgeville Township  
 City of North Ridgeville  
 Lorain County Ohio  
 Scale 1"=100'    Aug 21, 1999  
 July 1994    Oct 2001

Original Lot 35  
 Original Lot 26

No 01230	
APPROVED	DATE
10-28-02	
7-00-035B	
BY JAA Field	
# 02-01239	