


AS NOTED IN DEED  
TRUSTEES OF RIDGEVILLE TWP  
DV 3C, P. 573



- 1 MB Monument box 49789 FB 153 Pg 12
- 1000 pipes fd
- 1000 pipes set

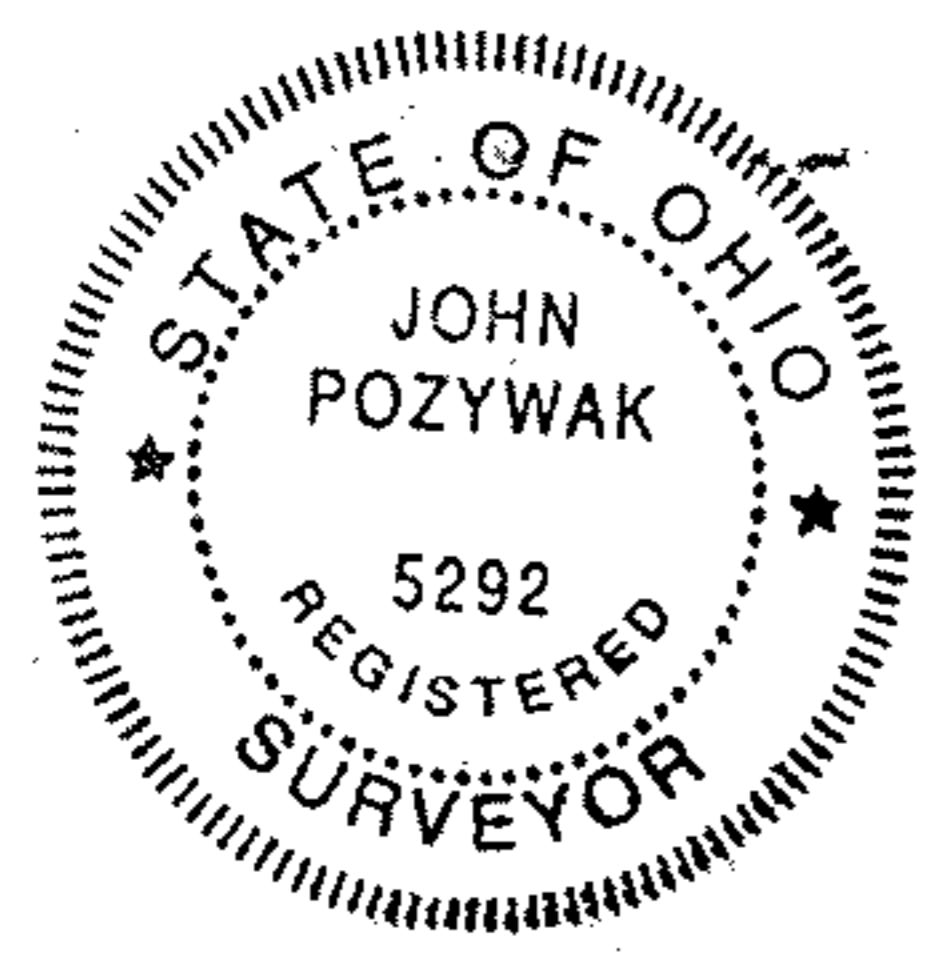

John Pozywak  
Reg Surveyor  
5292

P.P.# 07-00-038-000-117

description added  
6/15/94

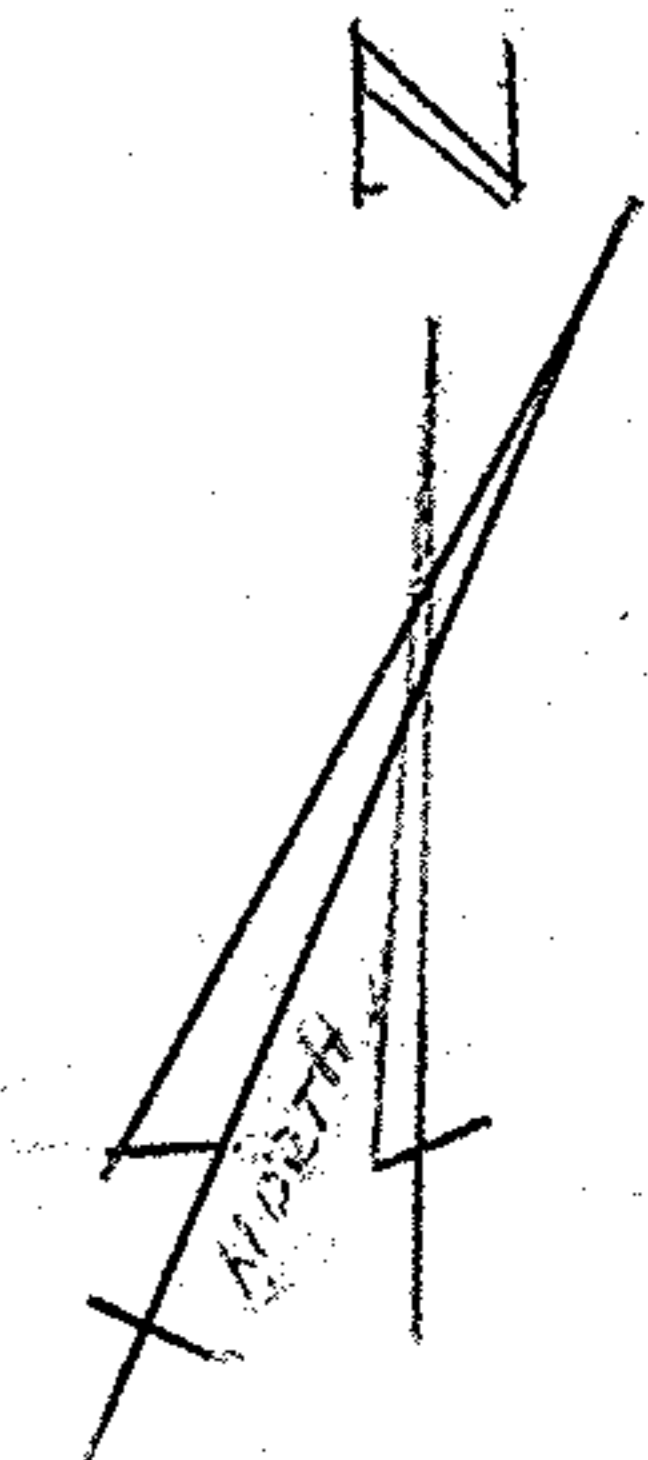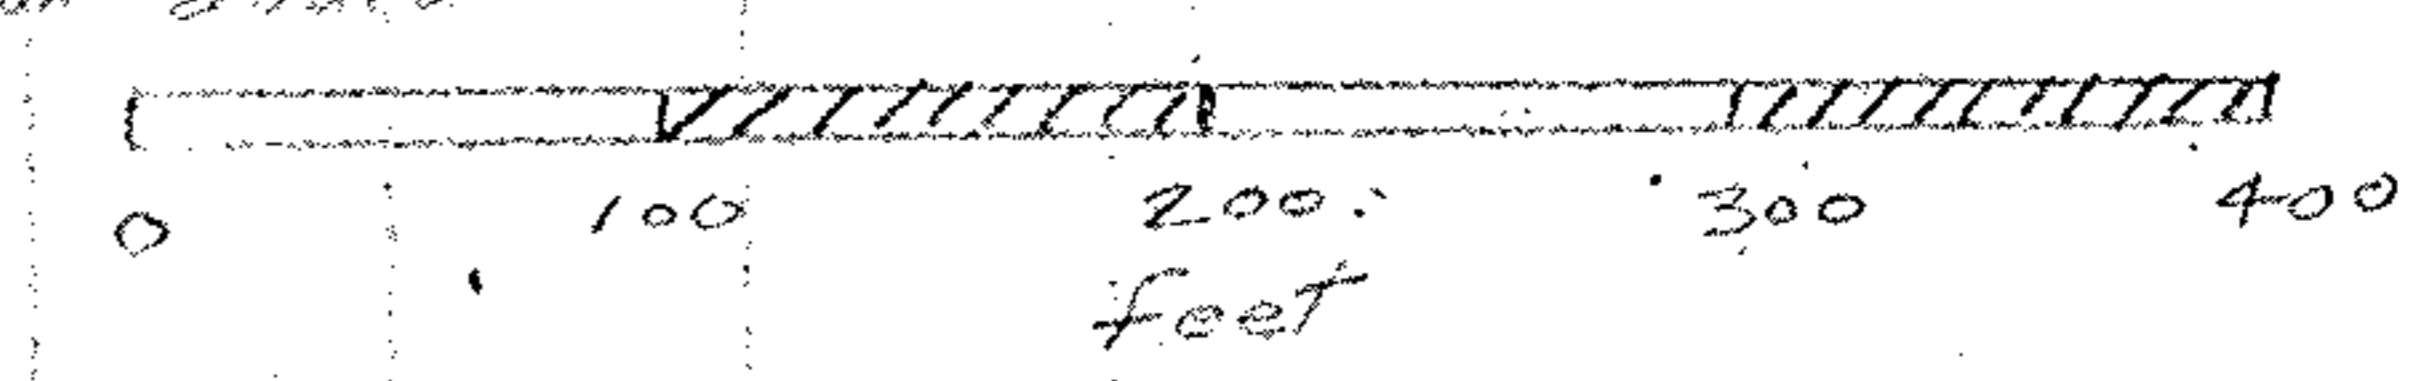

<b>21008</b>	
APPROVED LORAIN CO. MAP DEPT	
DATE 8-25-94	
PAGE 700-038-D	
BY CAROLYN FRANCIS	
#21008	

Parcel Split Survey for  
Ross Manning  
Original Lot 38  
Original Ridgeville Township  
City of North Ridgeville  
Lorain County Ohio  
Scale 1"=100' Oct 27, 1993