



07-00-038-000-117

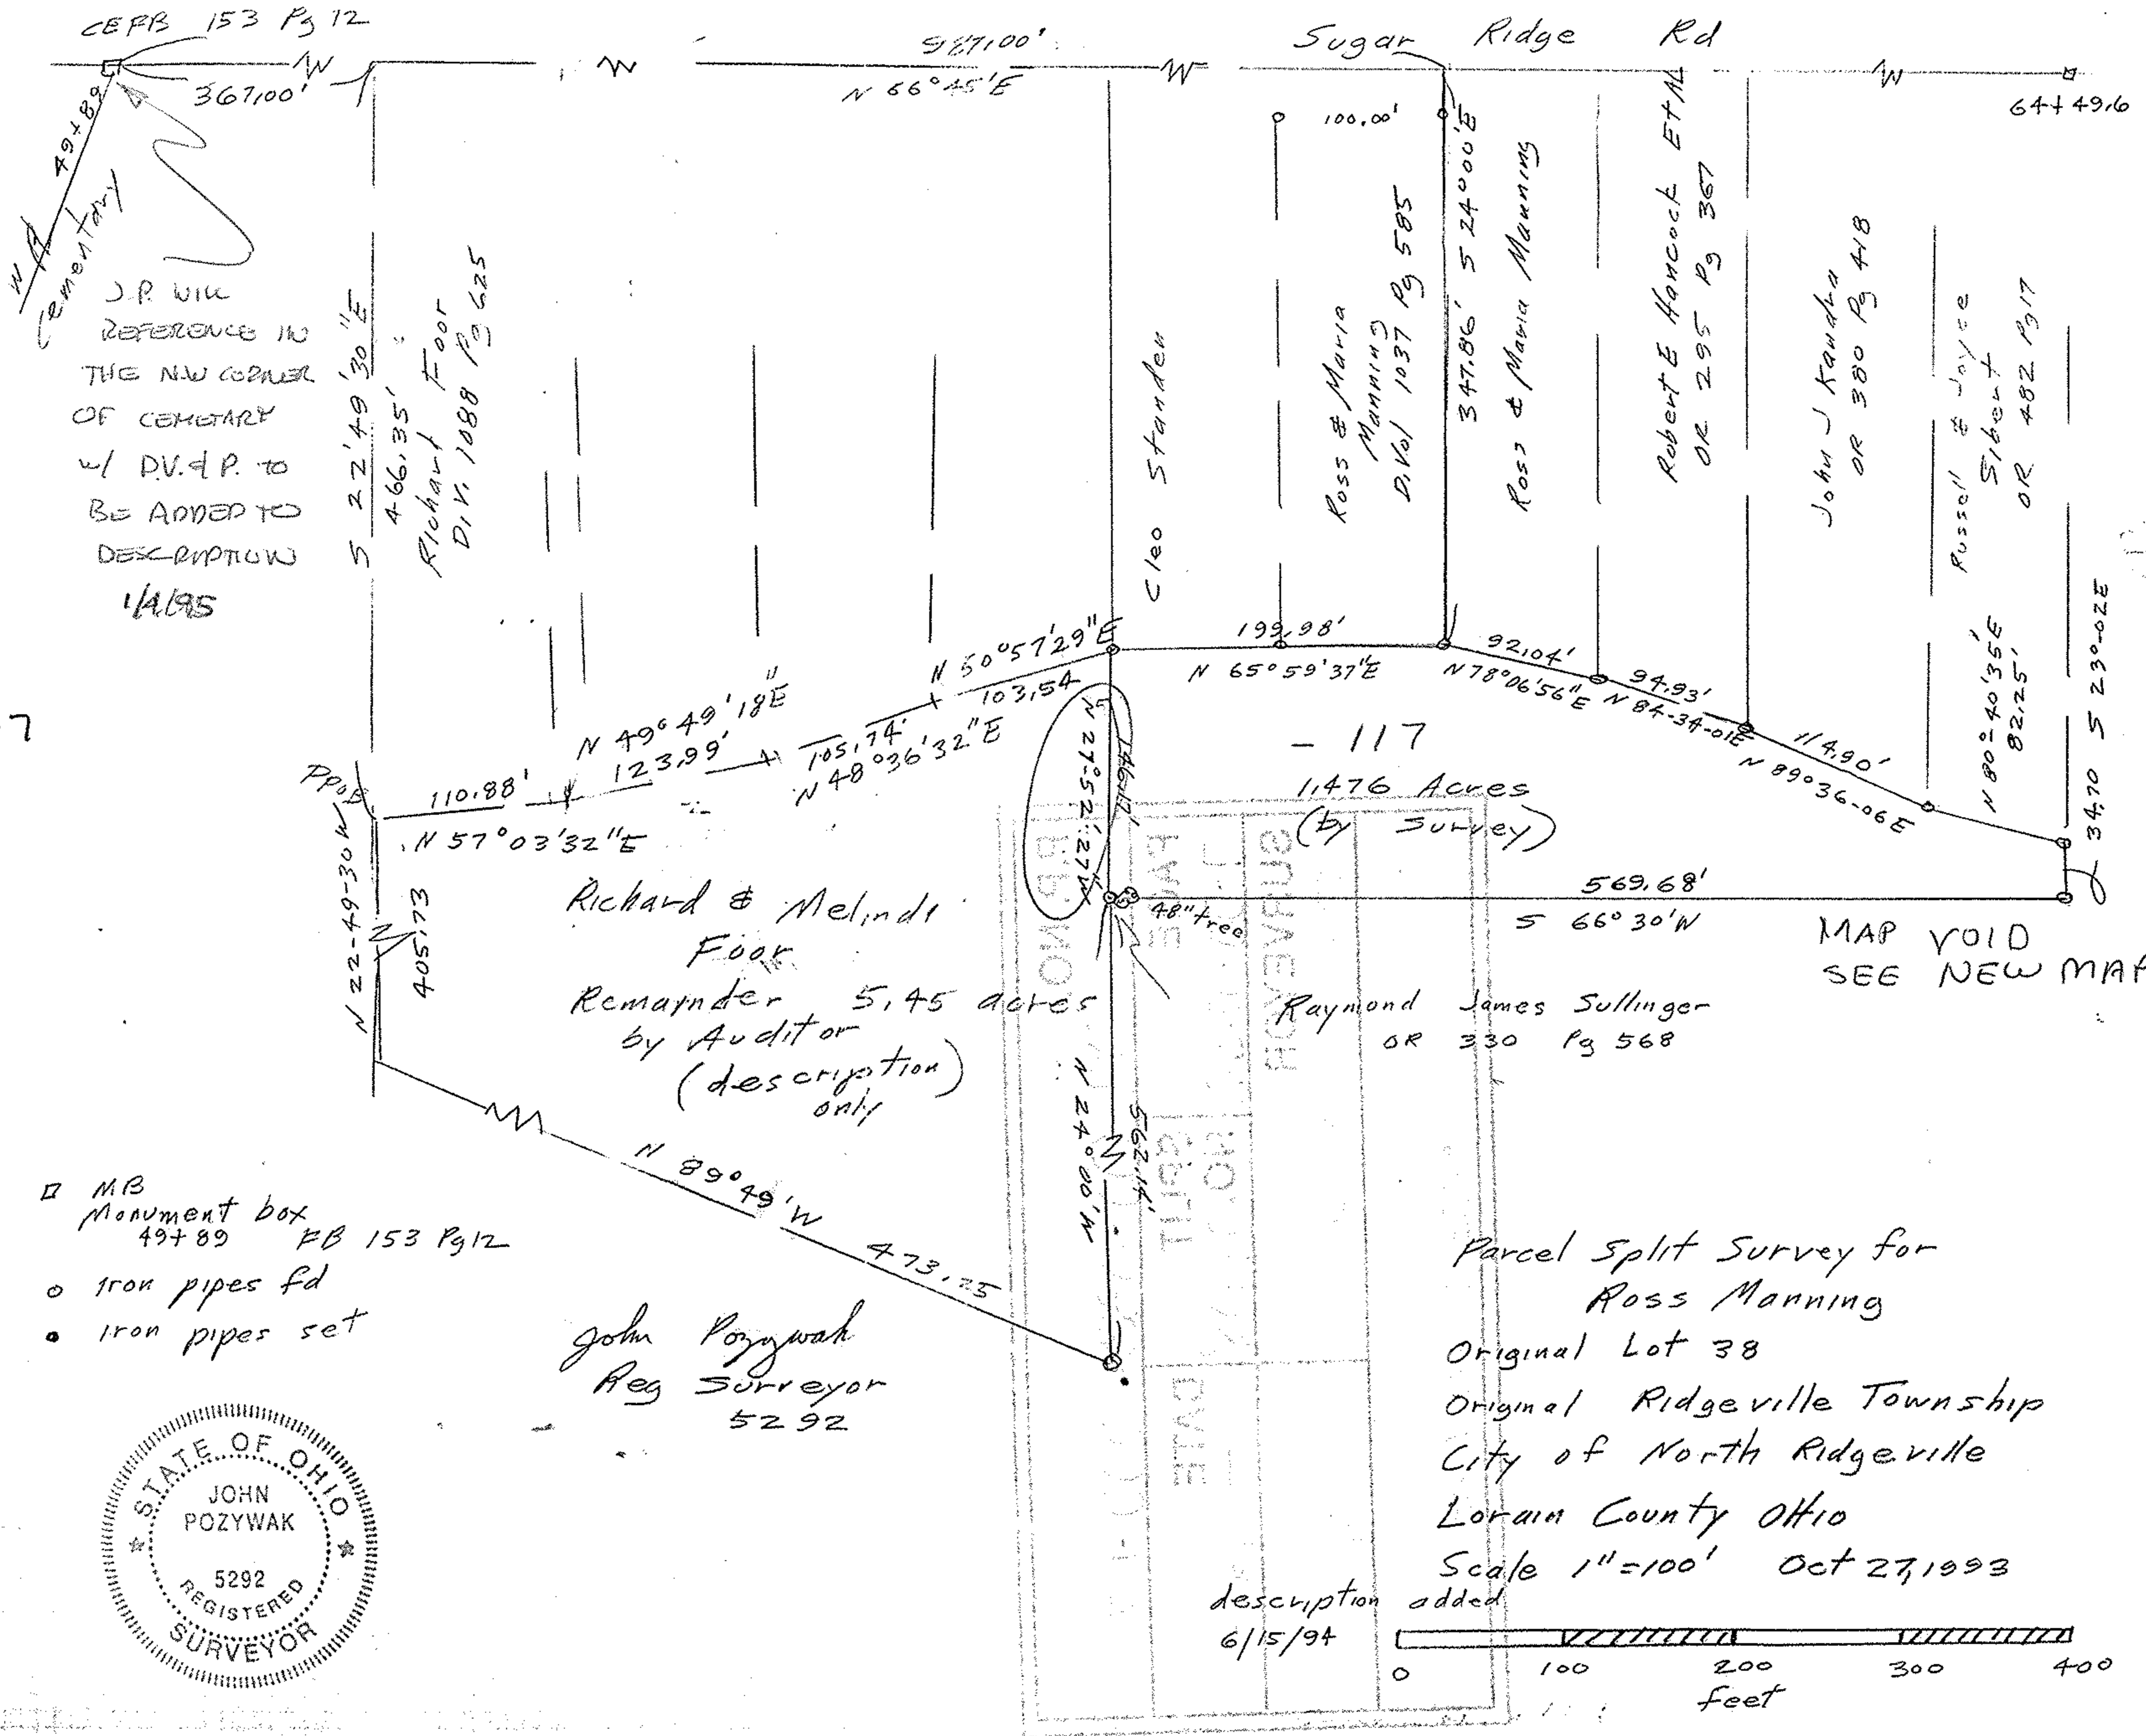

J.P. will reference in the NW corner of cemetery w/ D.V. & P. to be added to description 1/1/95

- MB Monument box 49789 FB 153 Pg 12
- iron pipes fd
- iron pipes set

John Pozywak Reg Surveyor 5292

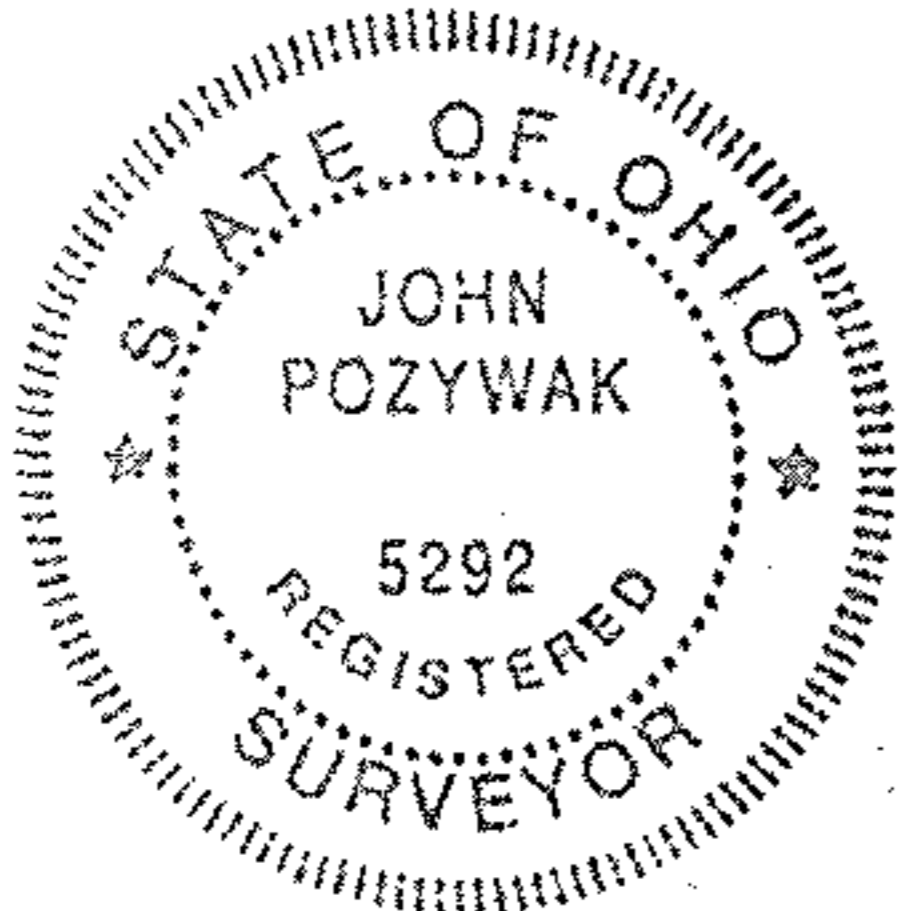

SURVEYED BY JOHN POZYWAK
 REGISTERED SURVEYOR
 NO. 5292
 STATE OF OHIO
 DATE