


08-00-095-000

#16135


08-A
0.6.95

Map of part of C.L. 95 Henrietta Twp. Lorain Co. Ohio
Scale 1" = 200' May 10, 1983
By Arnold F. Koepf Reg. Surveyor No. 4306

Gore Orphanage Road

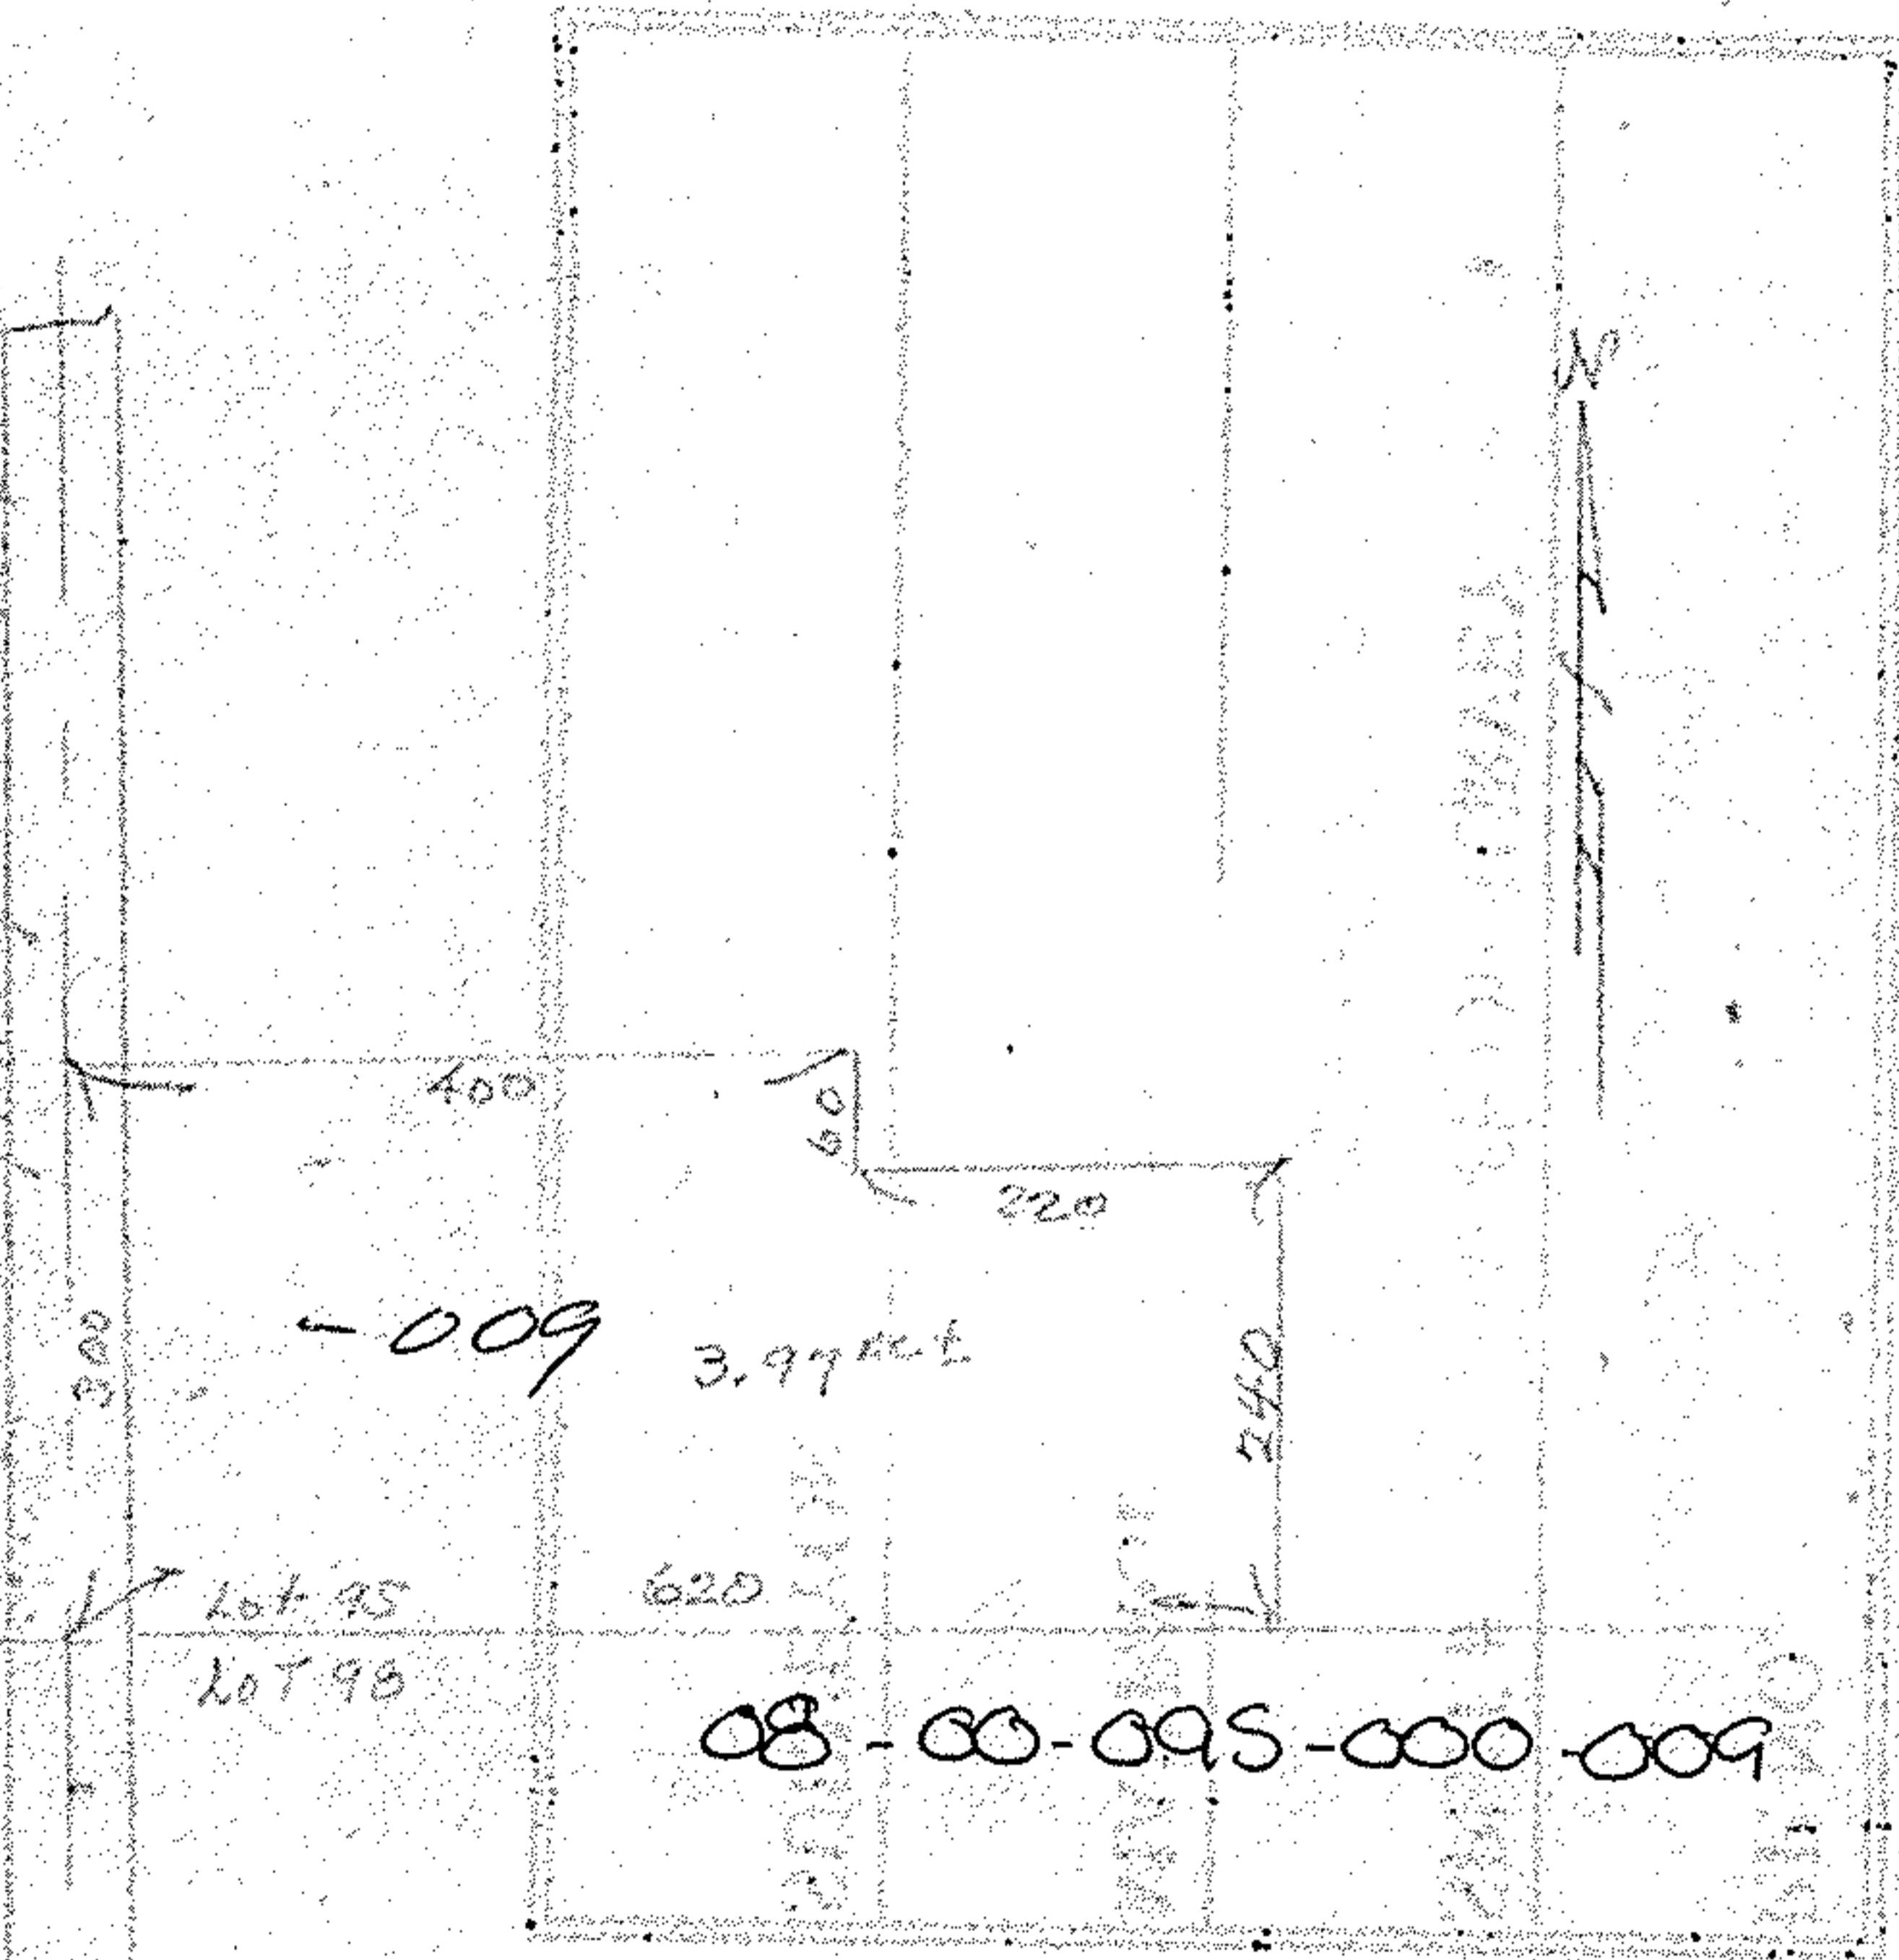

08-00-095-000-009

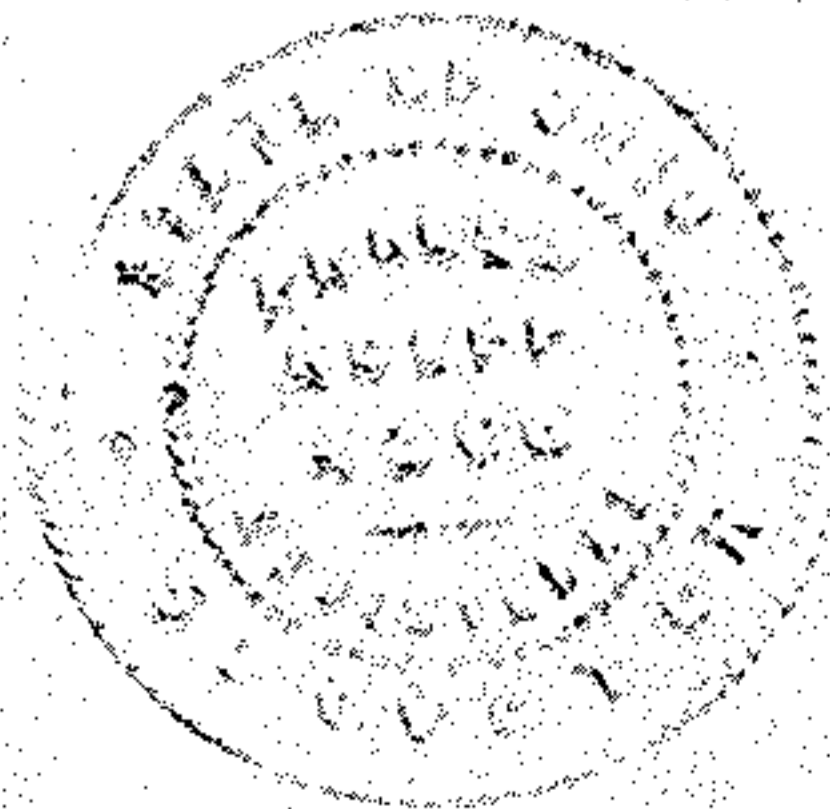

#16135
APPROVED
LORAIN CO.
MAP DEPT.

DATE 4.18.85

PAGE 8-A

BY T. McMain

VOID
IF
REPRODUCED