

MON. 2024

BECKER ROAD

D.P.#
08-12-012-039
Split # 14156
Map # 8-E

P.P.# 08-12-012-000-000

P.P.# 08-12-012-000-000

0.411
0.215

N 00°36'30"E 508.92'

N 83°36'30"E
163.00'

N 00°05'25"W
139.91'

S 87°31'30"E 307.82'

111.27
12.11
30.02

S 58°26'29"E
293.50'

149.92'
53°37'W

ORPHANAGE ROAD

7.932 ACRES (TOTAL)

039

71.57'
S 87°50'W

N 65°53'40"W 302.74'

126.00'
S 12°30'W


JEROME & FEEBY SHOWALTER
DEED VOL. 1190 Pg. 209

S 78°23'W 228.00'

144.52
S 46°18'W

83.11
S 64°49'W

GORE

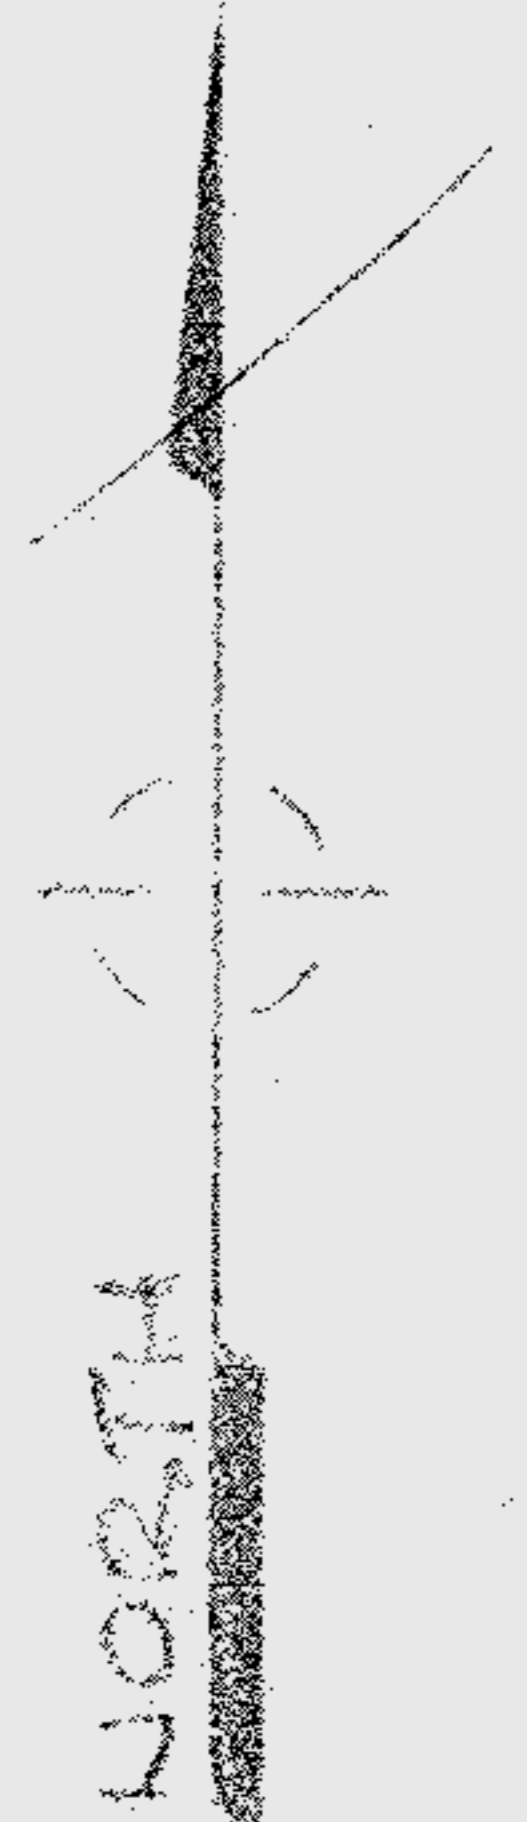

SCALE: 1"=60'

• = DENOTES IRON PIPE SET

MAP of PROPOSED PARCEL SPLIT

PREPARED FOR HERB SAUNDERS

PART of ORIGINAL HENRIETTA TWP LOT 12, TRACT 12
TOWNSHIP of HENRIETTA LORAIN COUNTY OHIO

#14156

APPROVED
LORAIN CO.
MAP DEPT.

DATE

PAGE

BY

WORD
& DATE

McGLINCHY & ASSOCIATES INC.
PROFESSIONAL ENGINEER & SURVEYORS
110 1/2 MIDDLE AVE. ELYRIA OHIO
APRIL, 1981 #816688