

Bearings are assumed.
IPS = Iron Pin Set
IPF = Iron Pin found
Original seal in red ink.

-019
Arthur Jr & Kathleen Wesemeyer
O.R. 620 P. 26
2.30 Ac.

-020
Arthur Jr. & Kathleen Wesemeyer
O.R. 620 P. 28
2.37 Ac.

Rem. -021
57.973 ac.
by auditor


S.R. 303



027

Mag nail
fd. & used

Cowley

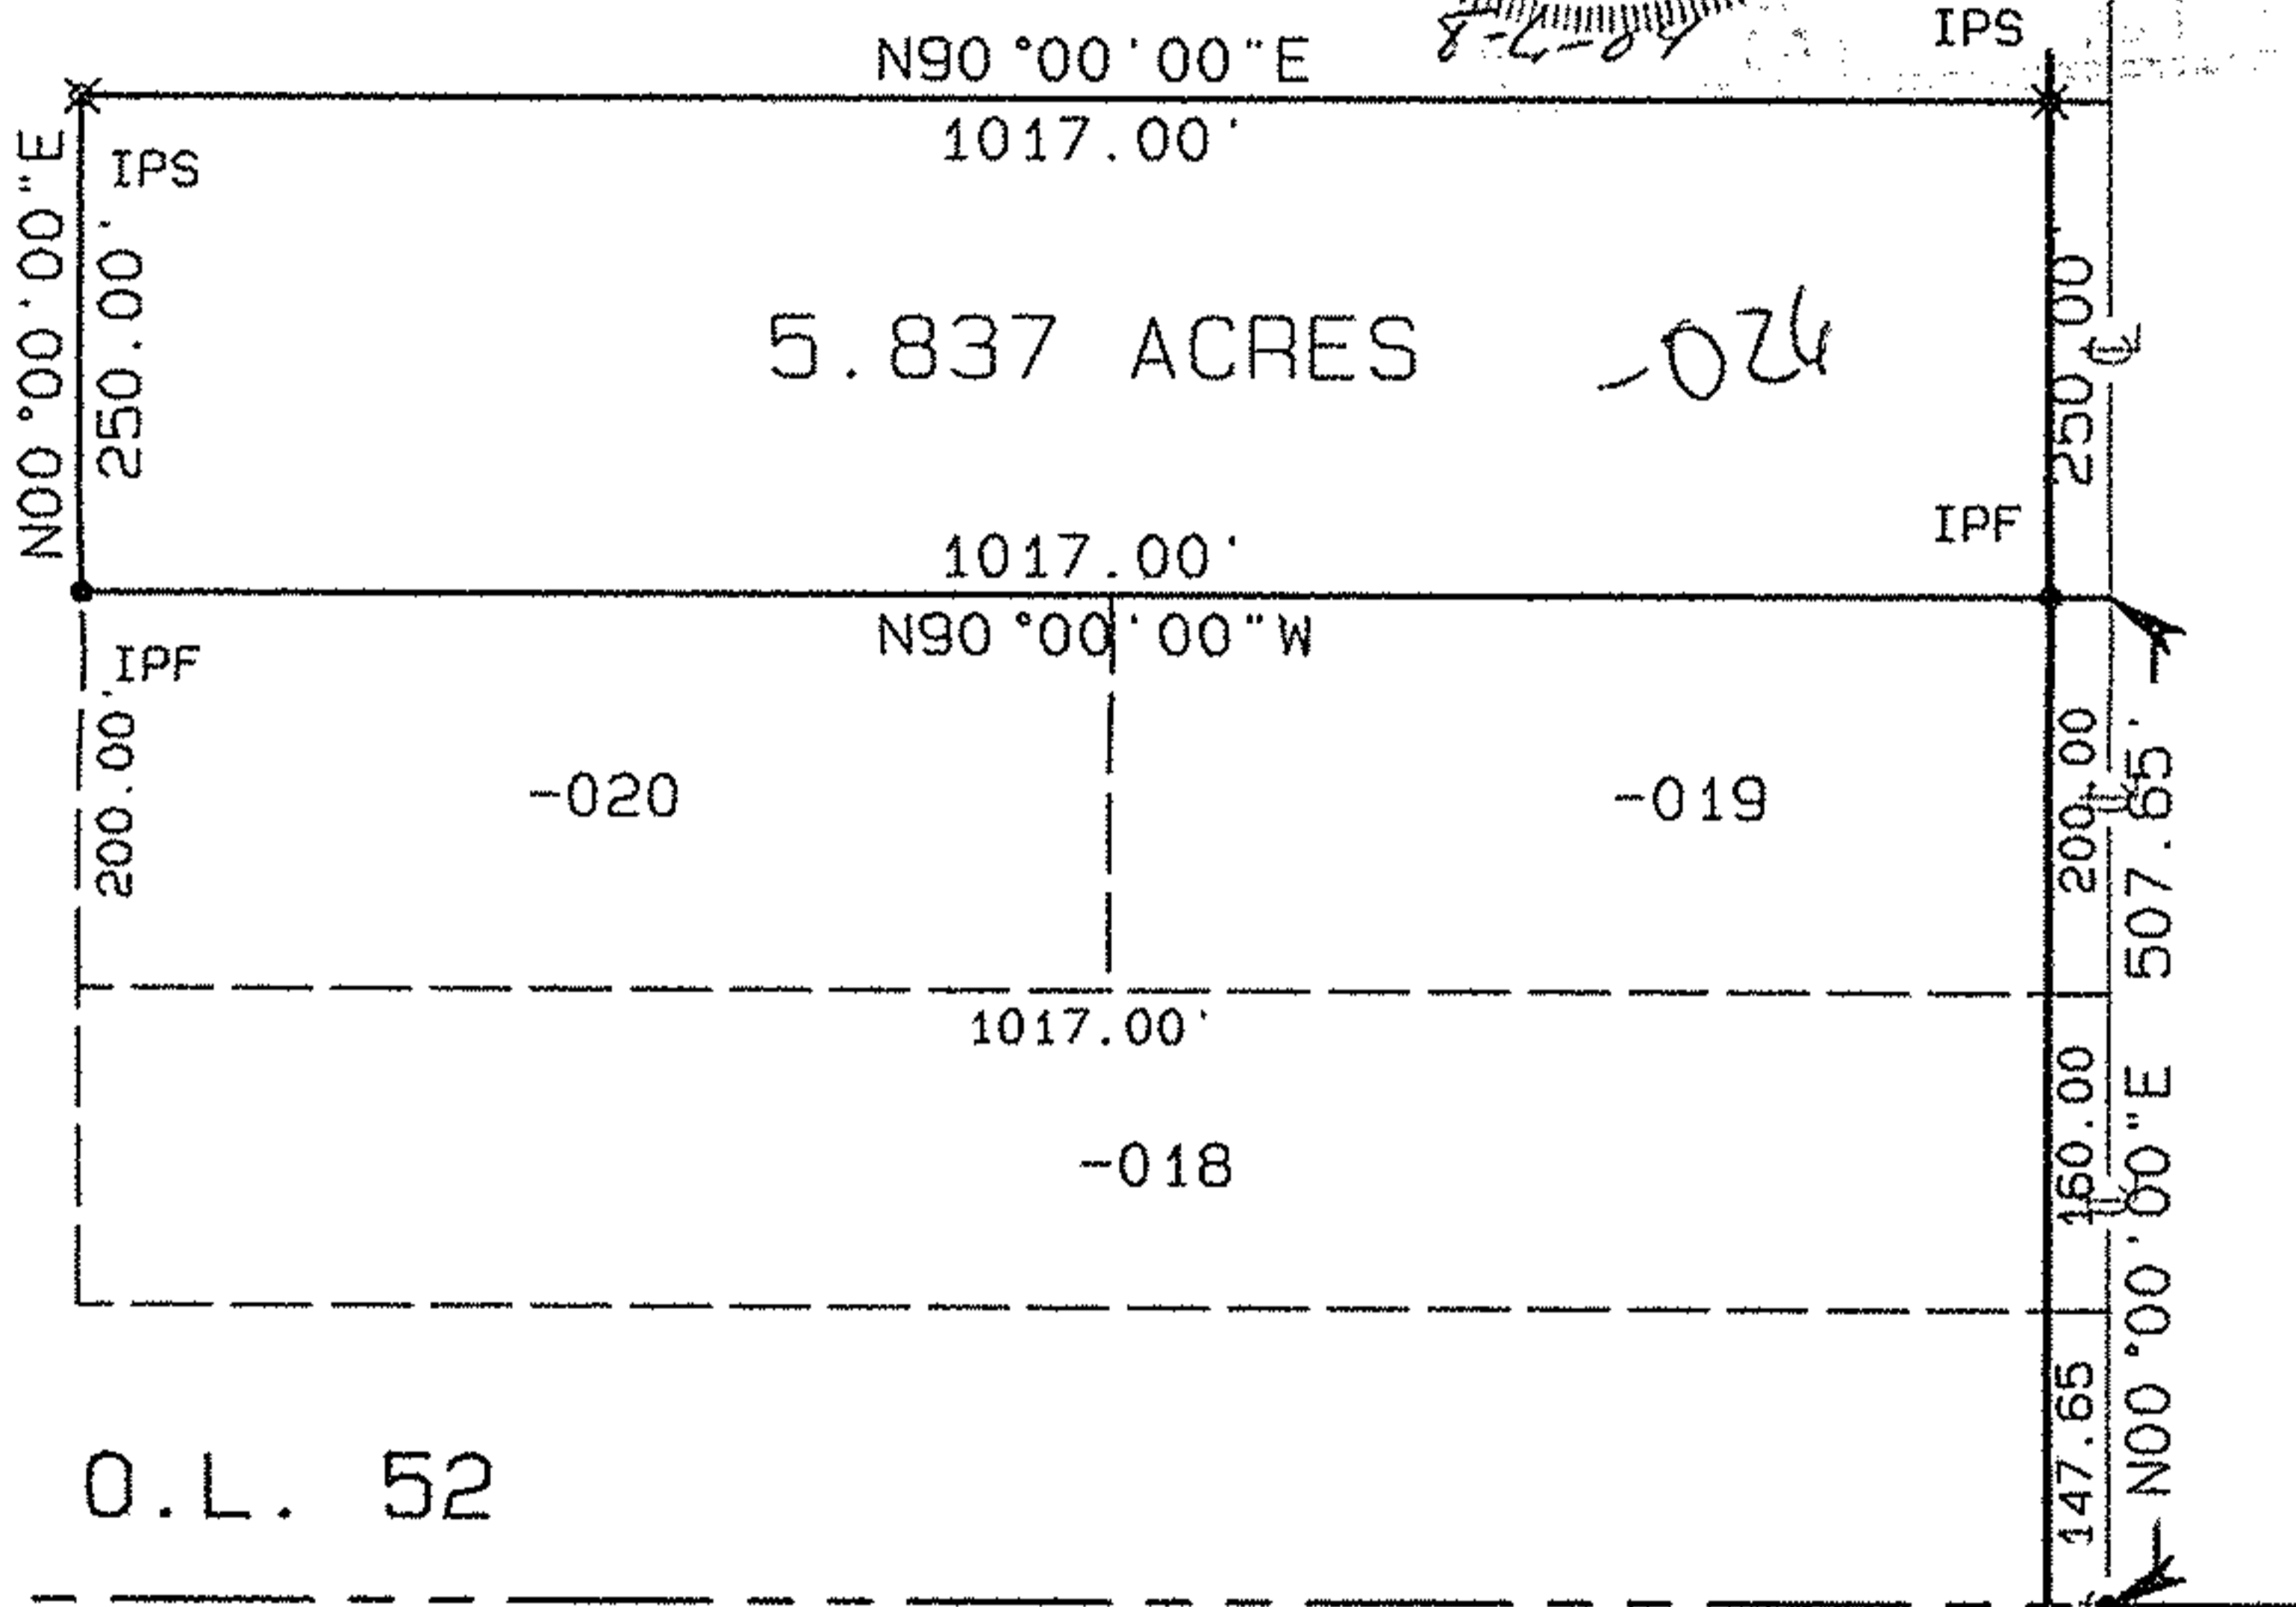

O.L. 52

O.L. 69

1-1/4" I. Pipe
fd. & used

Plat of Survey

For

Arthur & Bernice Wesemeyer

Grafton Twp.
Lorain County

O.L. 52
Ohio

Carlson Surveys
July 27, 2004

No 01753

APPROVED LORAIN CO. MAP DEPT
DATE 9-2-04
PAGE 16-00-052-B
BY J Hatfield
04-01753

PPA 16-00-052-000-021, 026, 027

Map page # 16-00-052-B