
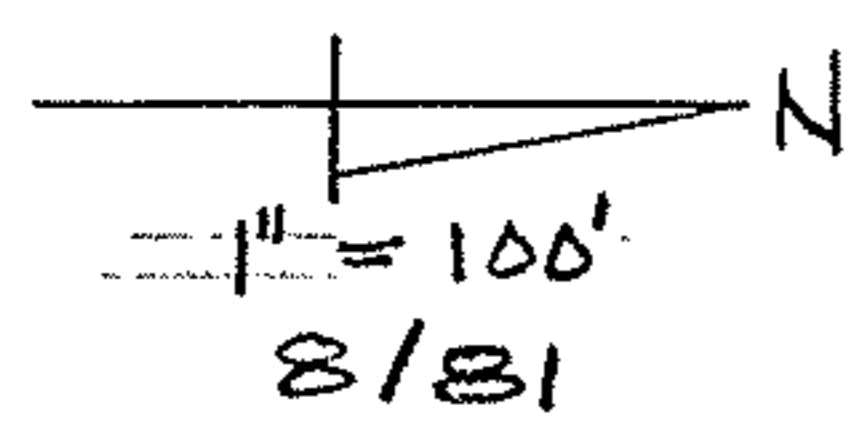


MICHAEL ZUNICH & ASSOCIATES


35836 Center Ridge Road • North Ridgeville, Ohio 44039 • (216) 327-7740

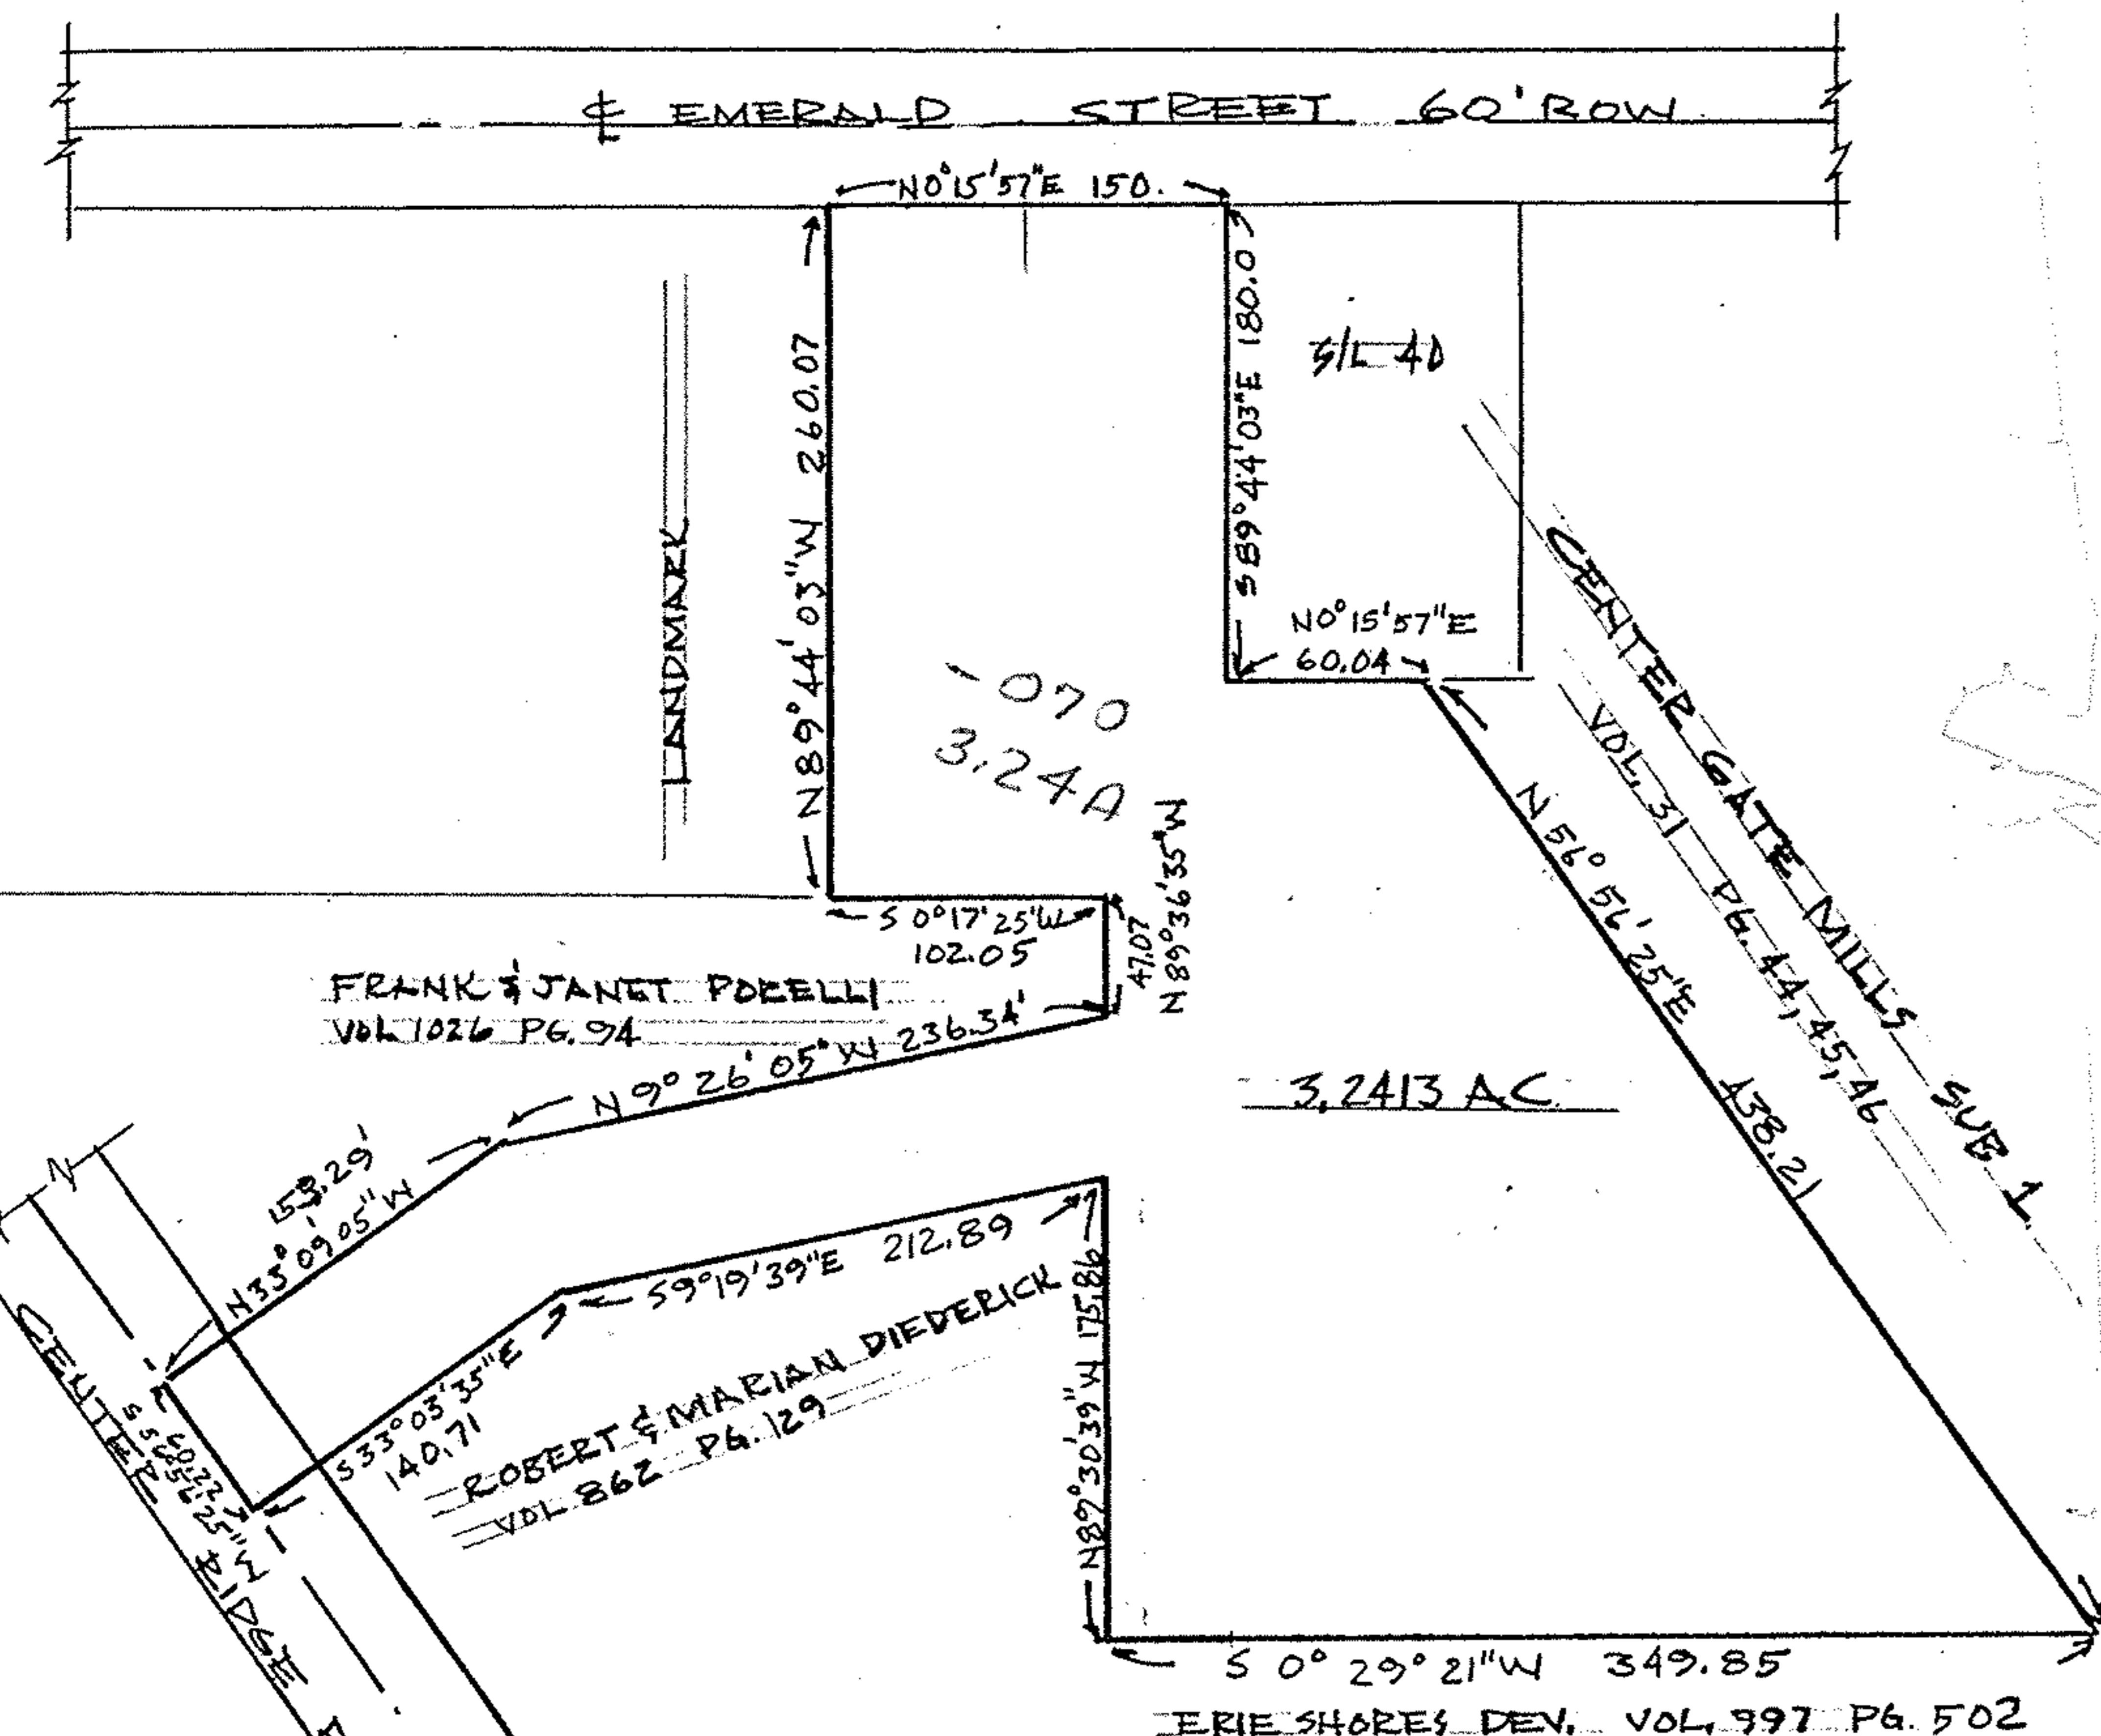

#14376  
PARCEL MAP  
ORIGINAL LOT 17  
NORTH RIDGEVILLE, OHIO  
LORAIN CO.  
MAP DEPT.  
DATE 9-10-81  
PAGE 7-00-017-D  
BY C. Francis  
VOID AFTER

MICHAEL ZUNICH & ASSOCIATES

35836 Center Ridge Road • North Ridgeville, Ohio 44039 • (216) 327-7740

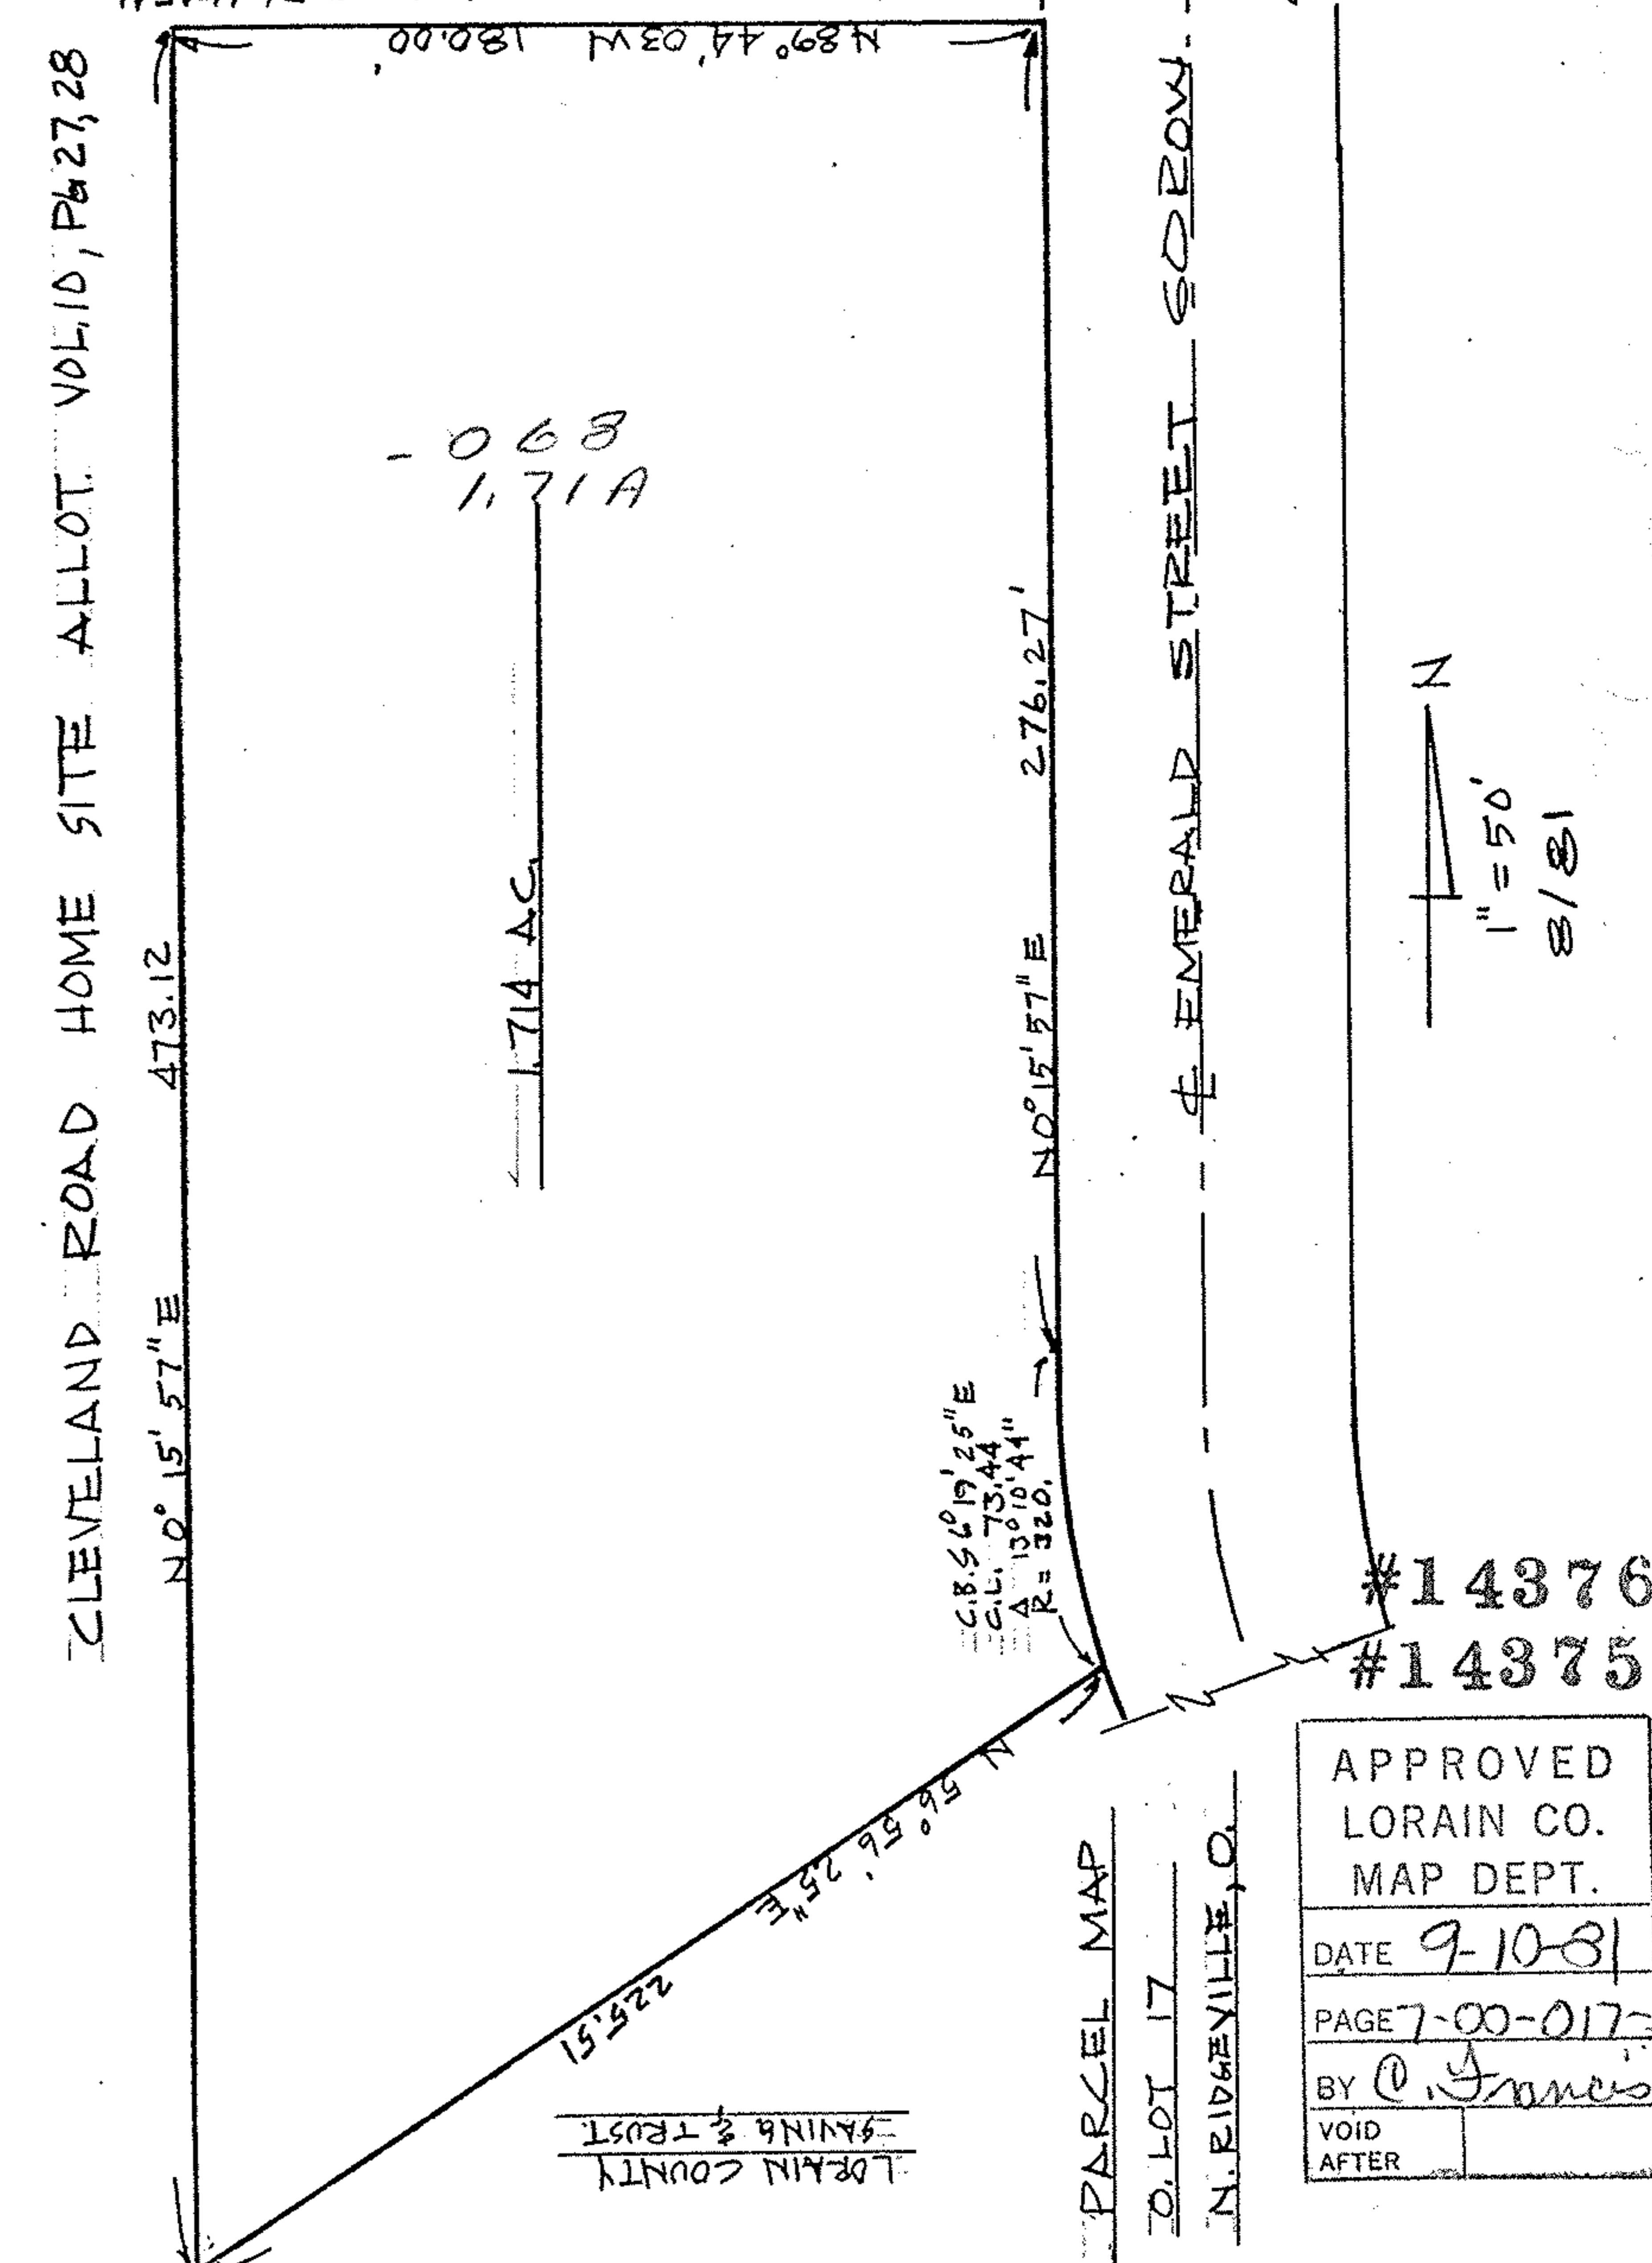

APPROVED  
LORAIN CO.  
MAP DEPT.  
DATE 9-10-81  
PAGE 7-00-017-D  
BY C. Francis  
VOID AFTER