
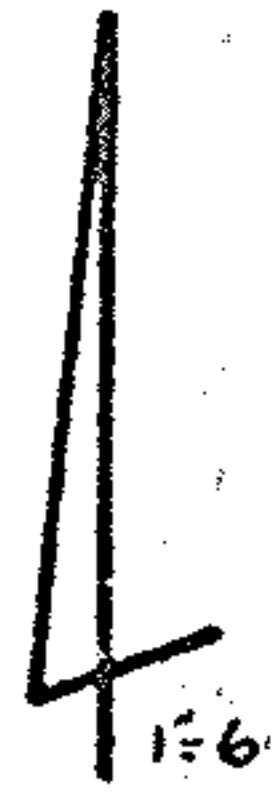


01-00-015-C

01-00-015-110-

GEORGE IVO FENN  
VOL. 273 PG. 374

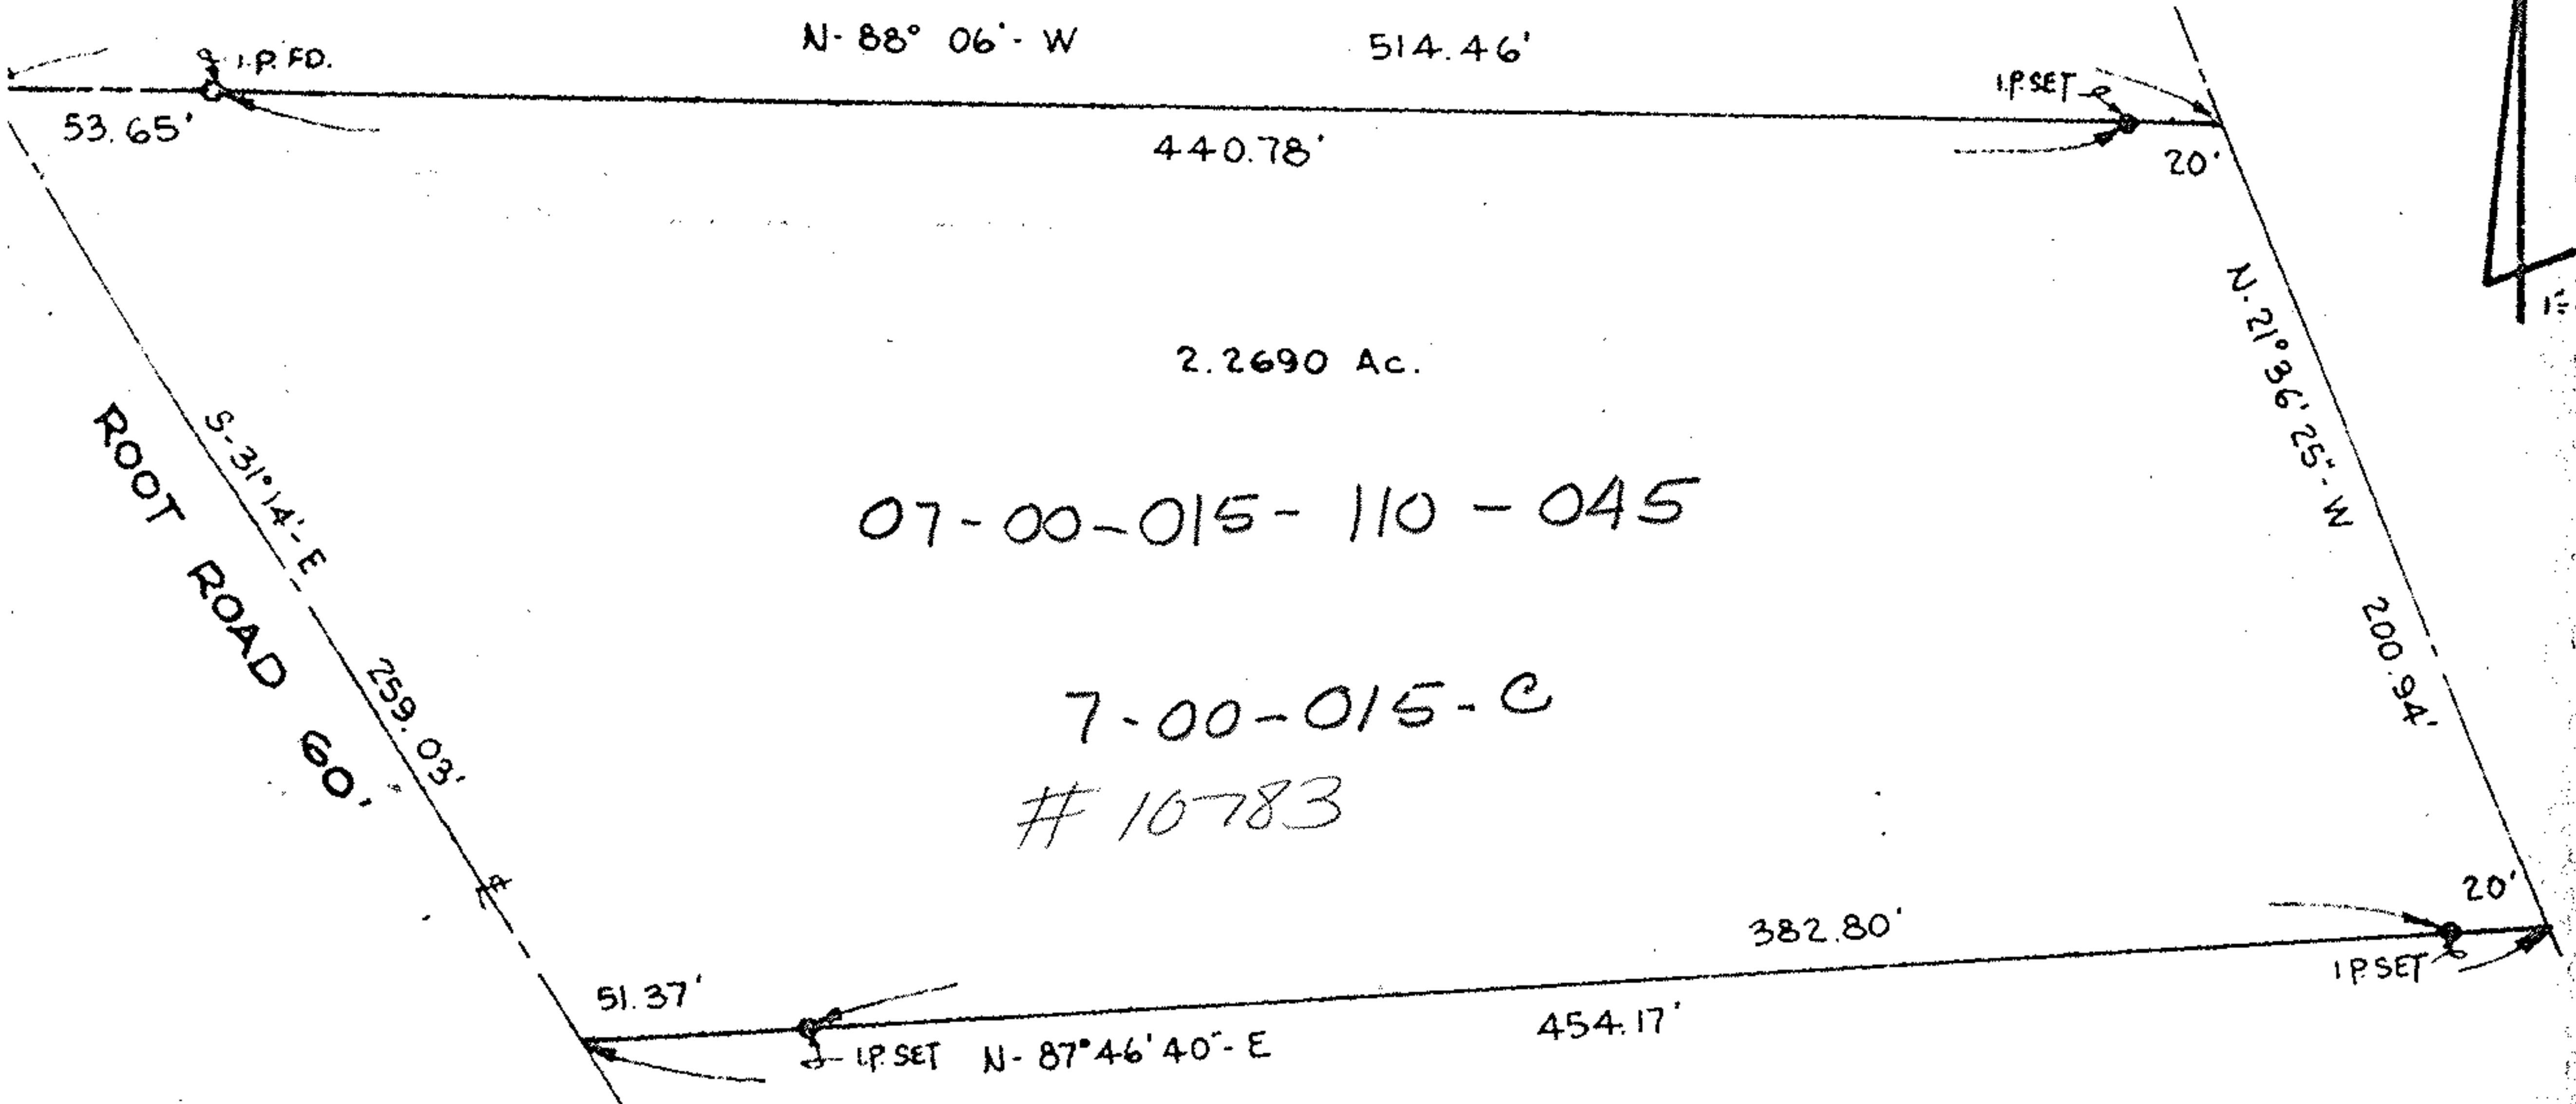

PARCEL SPLIT FROM  
 P.P.# 07-00-015-110-010 2.2690 Ac.  
 of ORIG. RIDGEVILLE TWP. LOT # 15  
 NOW in CITY of NORTH RIDGEVILLE, OHIO

MAP of SURVEY for:  
RUBY DRAUDT  
 7887 ROOT ROAD  
 NORTH RIDGEVILLE, OHIO

PREPARED BY: MC GLINCHY & ASSOCIATES  
 OCT. 12, 1976 # 761283

10783  
 7-00-015-C