


PROJECT
SURVEY
 OF PART OF
 ORIGINAL ELYRIA TOWNSHIP LOT NO. 8 - BURRELL & DAY TRACT
 City of Elyria County of Lorain State of Ohio

Prepared for: John Hayes
 123 Antonette St.
 Elyria, Ohio

| | |
|------|------------------|
| Rev. | Drawn by: D.J.L. |
| | Checked by: |
| | App. by: |
| | Scale: 1" = 20' |
| | Date: 9/22/75 |

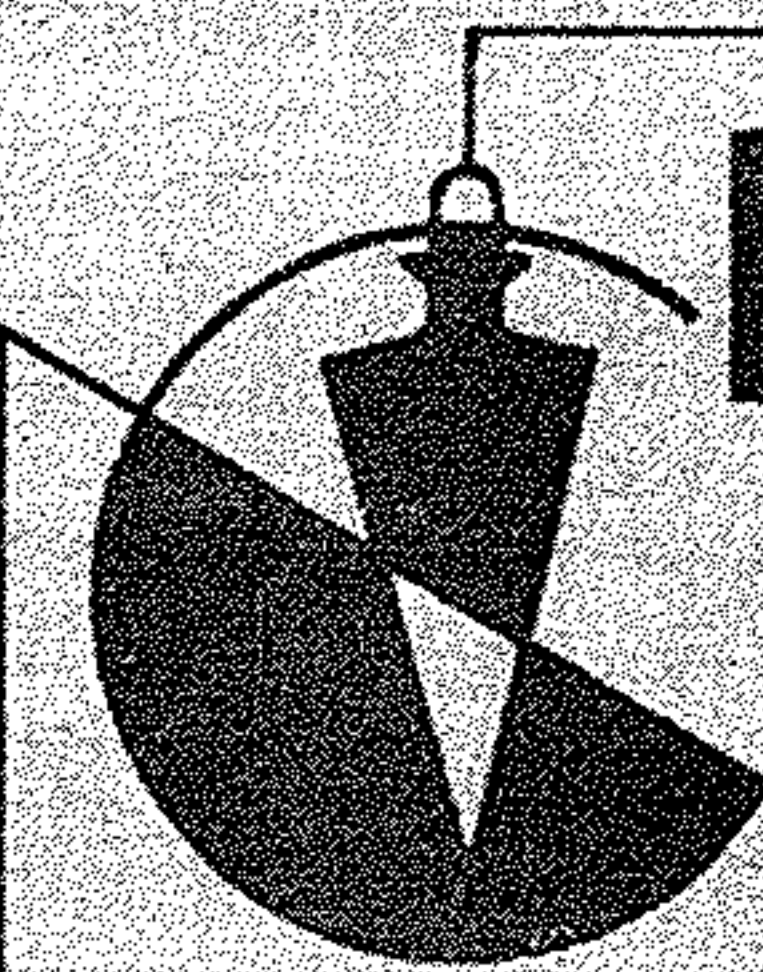

KLEINOEDER-SCHMIDT

and ASSOCIATES

ENGINEERS — SURVEYORS — CONSULTANTS in LAND PLANNING

ELYRIA - NORWALK - MEDINA OHIO

| | |
|---|---|
| <p>REFERENCES</p> <hr/> <hr/> <hr/> <hr/> <hr/> | <p>SHEET NO. 1 of 1</p> <p>JOB NO. 75-187</p> |
|---|---|