
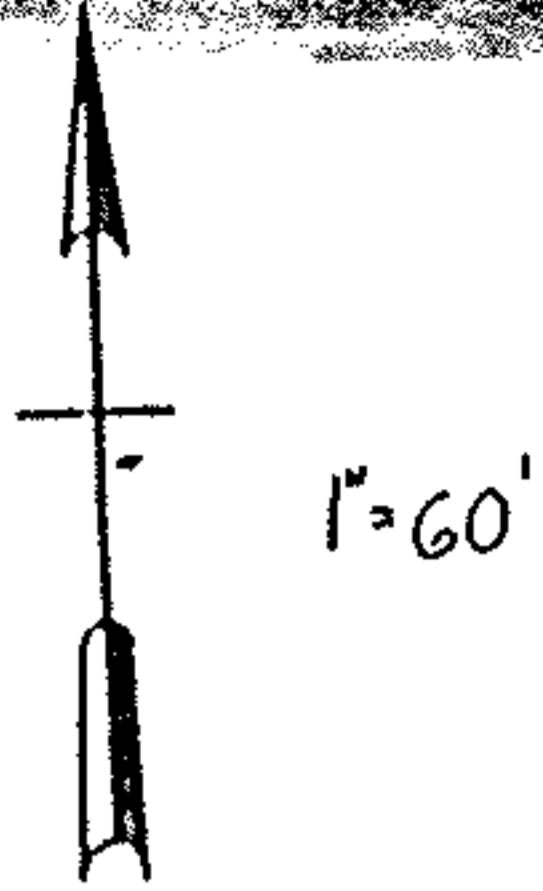


COOPER-FOSTER PARK ROAD

T.H. Pg. 6-1
06-21-001-101-

SOUTH BROADWAY AVE. (EXTENSION)

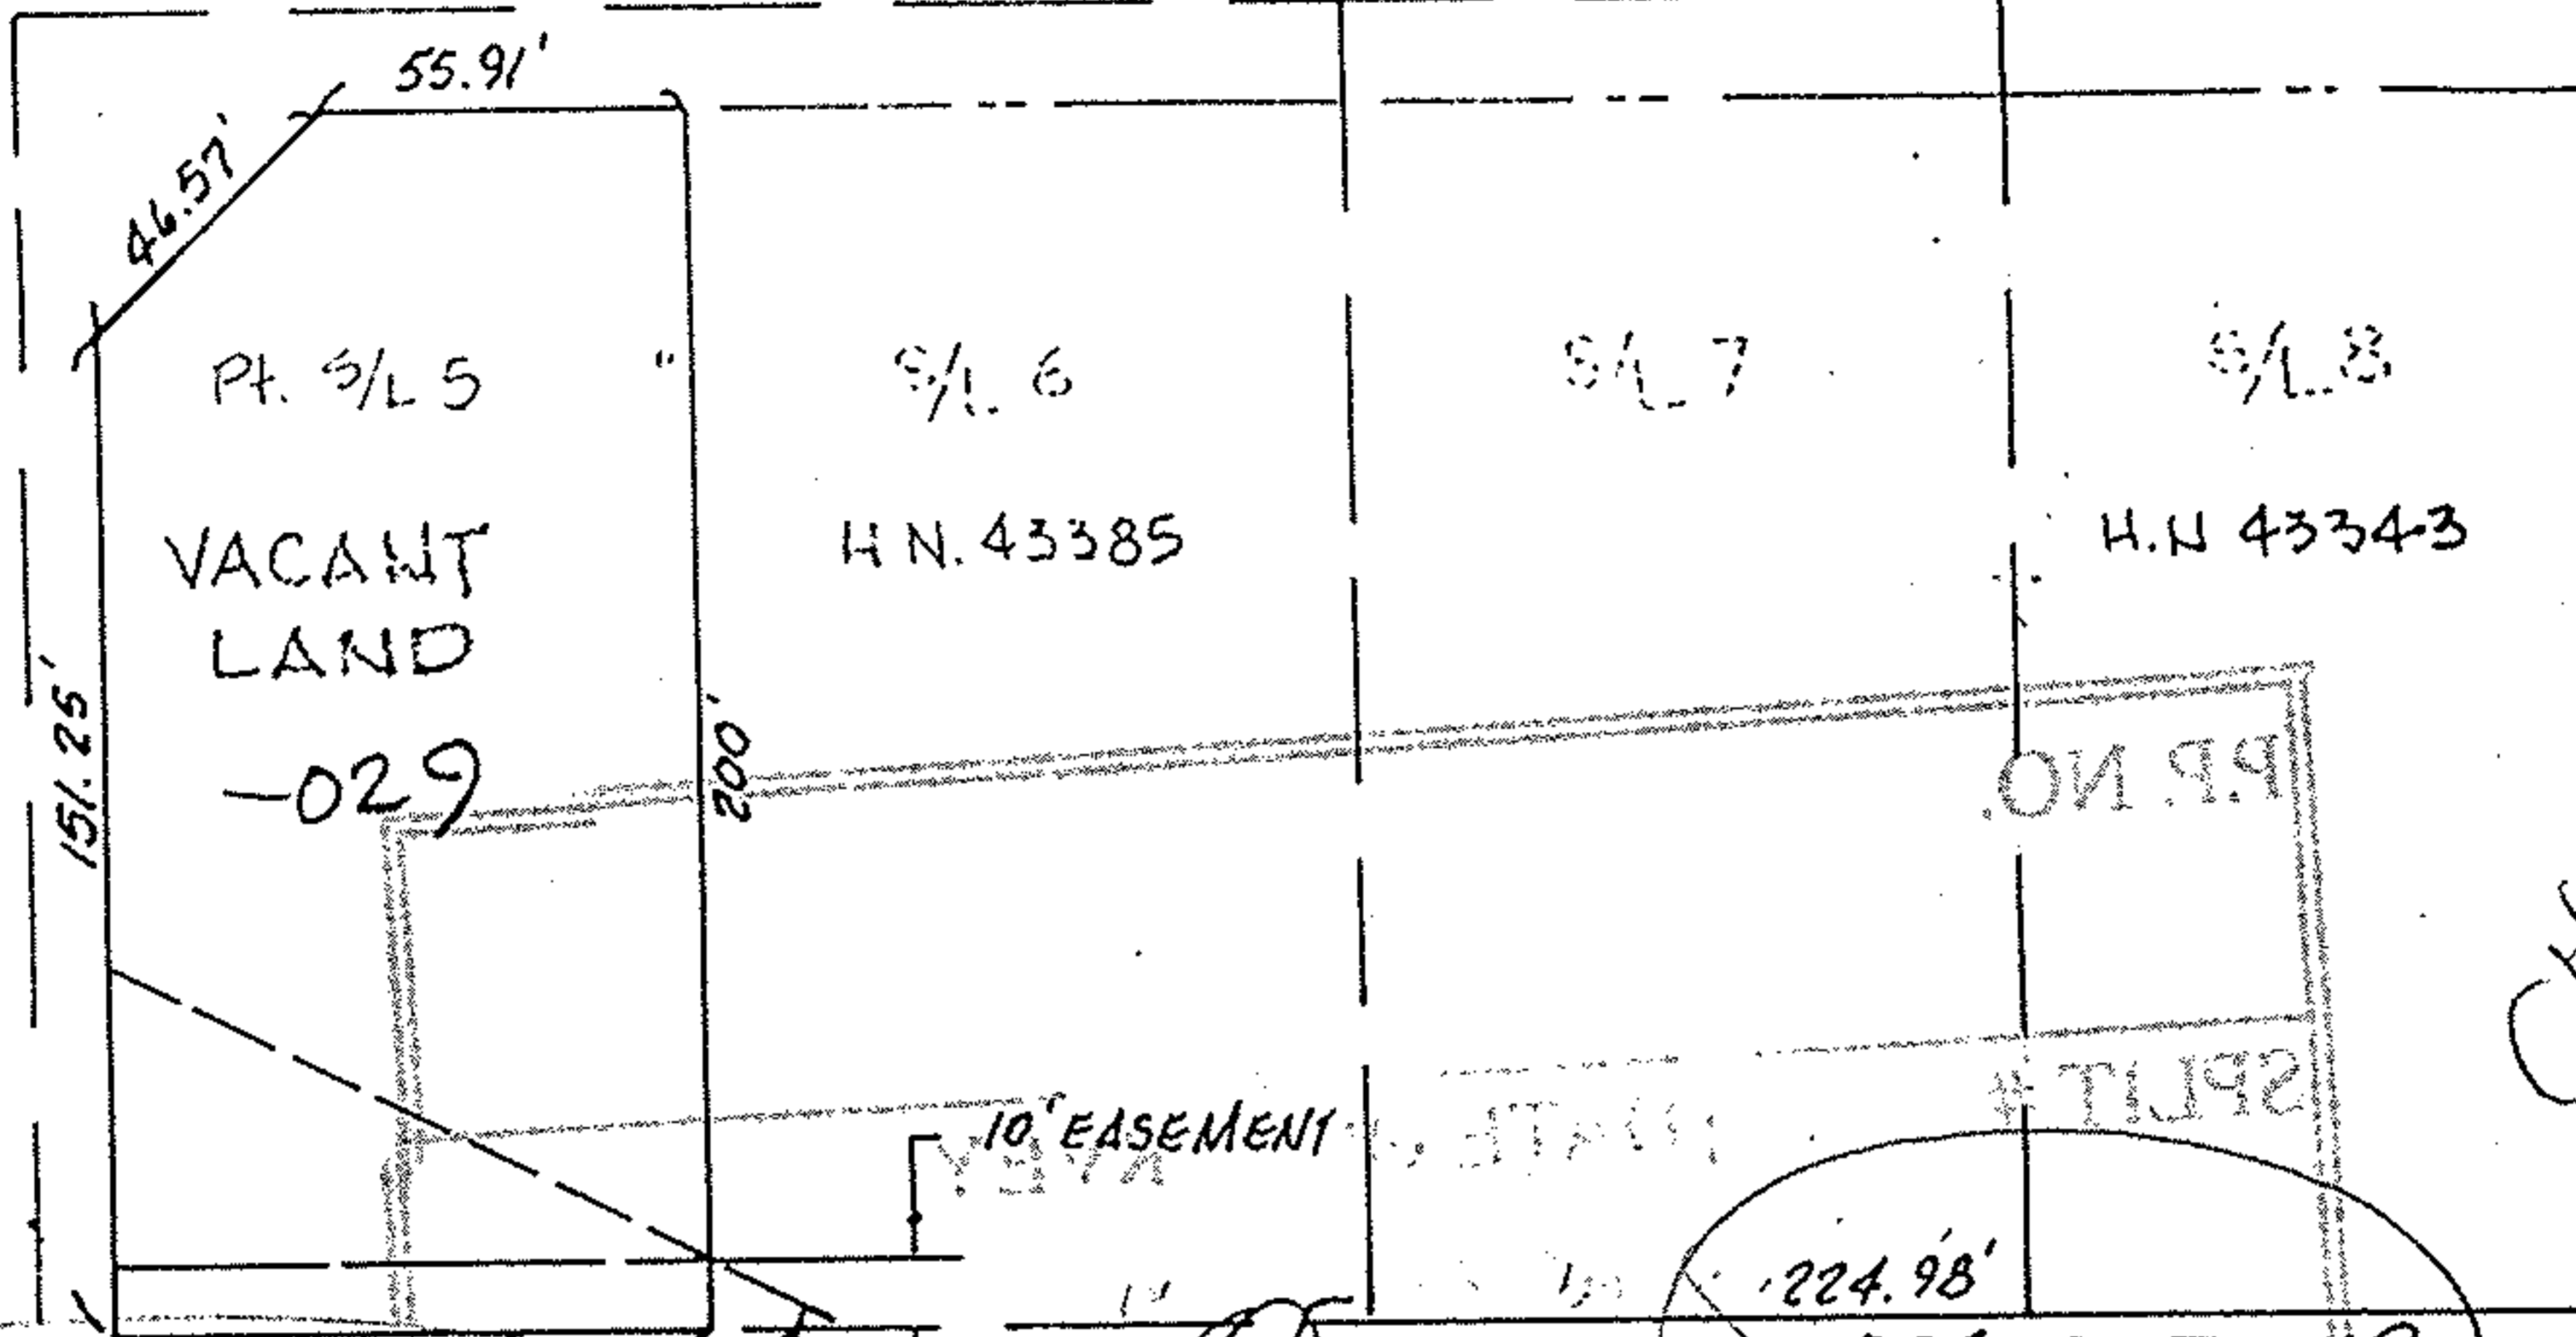

CHECK

6-1

MIDDLE RIDGE RD. - 60'

OHIO TELEGRAPH & TELEPHONE Co. EASEMENTS

PP. # 06-21-001-101-009 & F029
PART of SUBLLOT 5 & ALL of
SUBLLOT 9 in HERRICK'S ALLOTMENT

PLAT VOL. 15 PAGE 67
PART of ORIG. ELYRIA
NOW IN CITY OF WORAIN

TWP. LOT 1, NEWBERRY TRACT
, OHIO

THIS IS NOT A PLAT OF SURVEY:
FOR MORTGAGE LOAN PURPOSES ONLY

K. E. MCCARTNEY & ASSOCIATES

DEC. 10, 1986

#86967

MID. T. # 10-21103

68 06-21-001-101-009 SL. 9

1412/264
240383

ALL SL 9

SEDIWY, MARGARET V ETAL

12/18/86 J D B CO.