


08-20-024-000

#15767

08-20-024-000-002, 034, 026

WILLIAM B. BARTON  
REG. LAND SURVEYOR NO. 4438  
185 PARKWOOD AVENUE  
AVON LAKE, OHIO 44012  
TELEPHONE (216) 933-6662

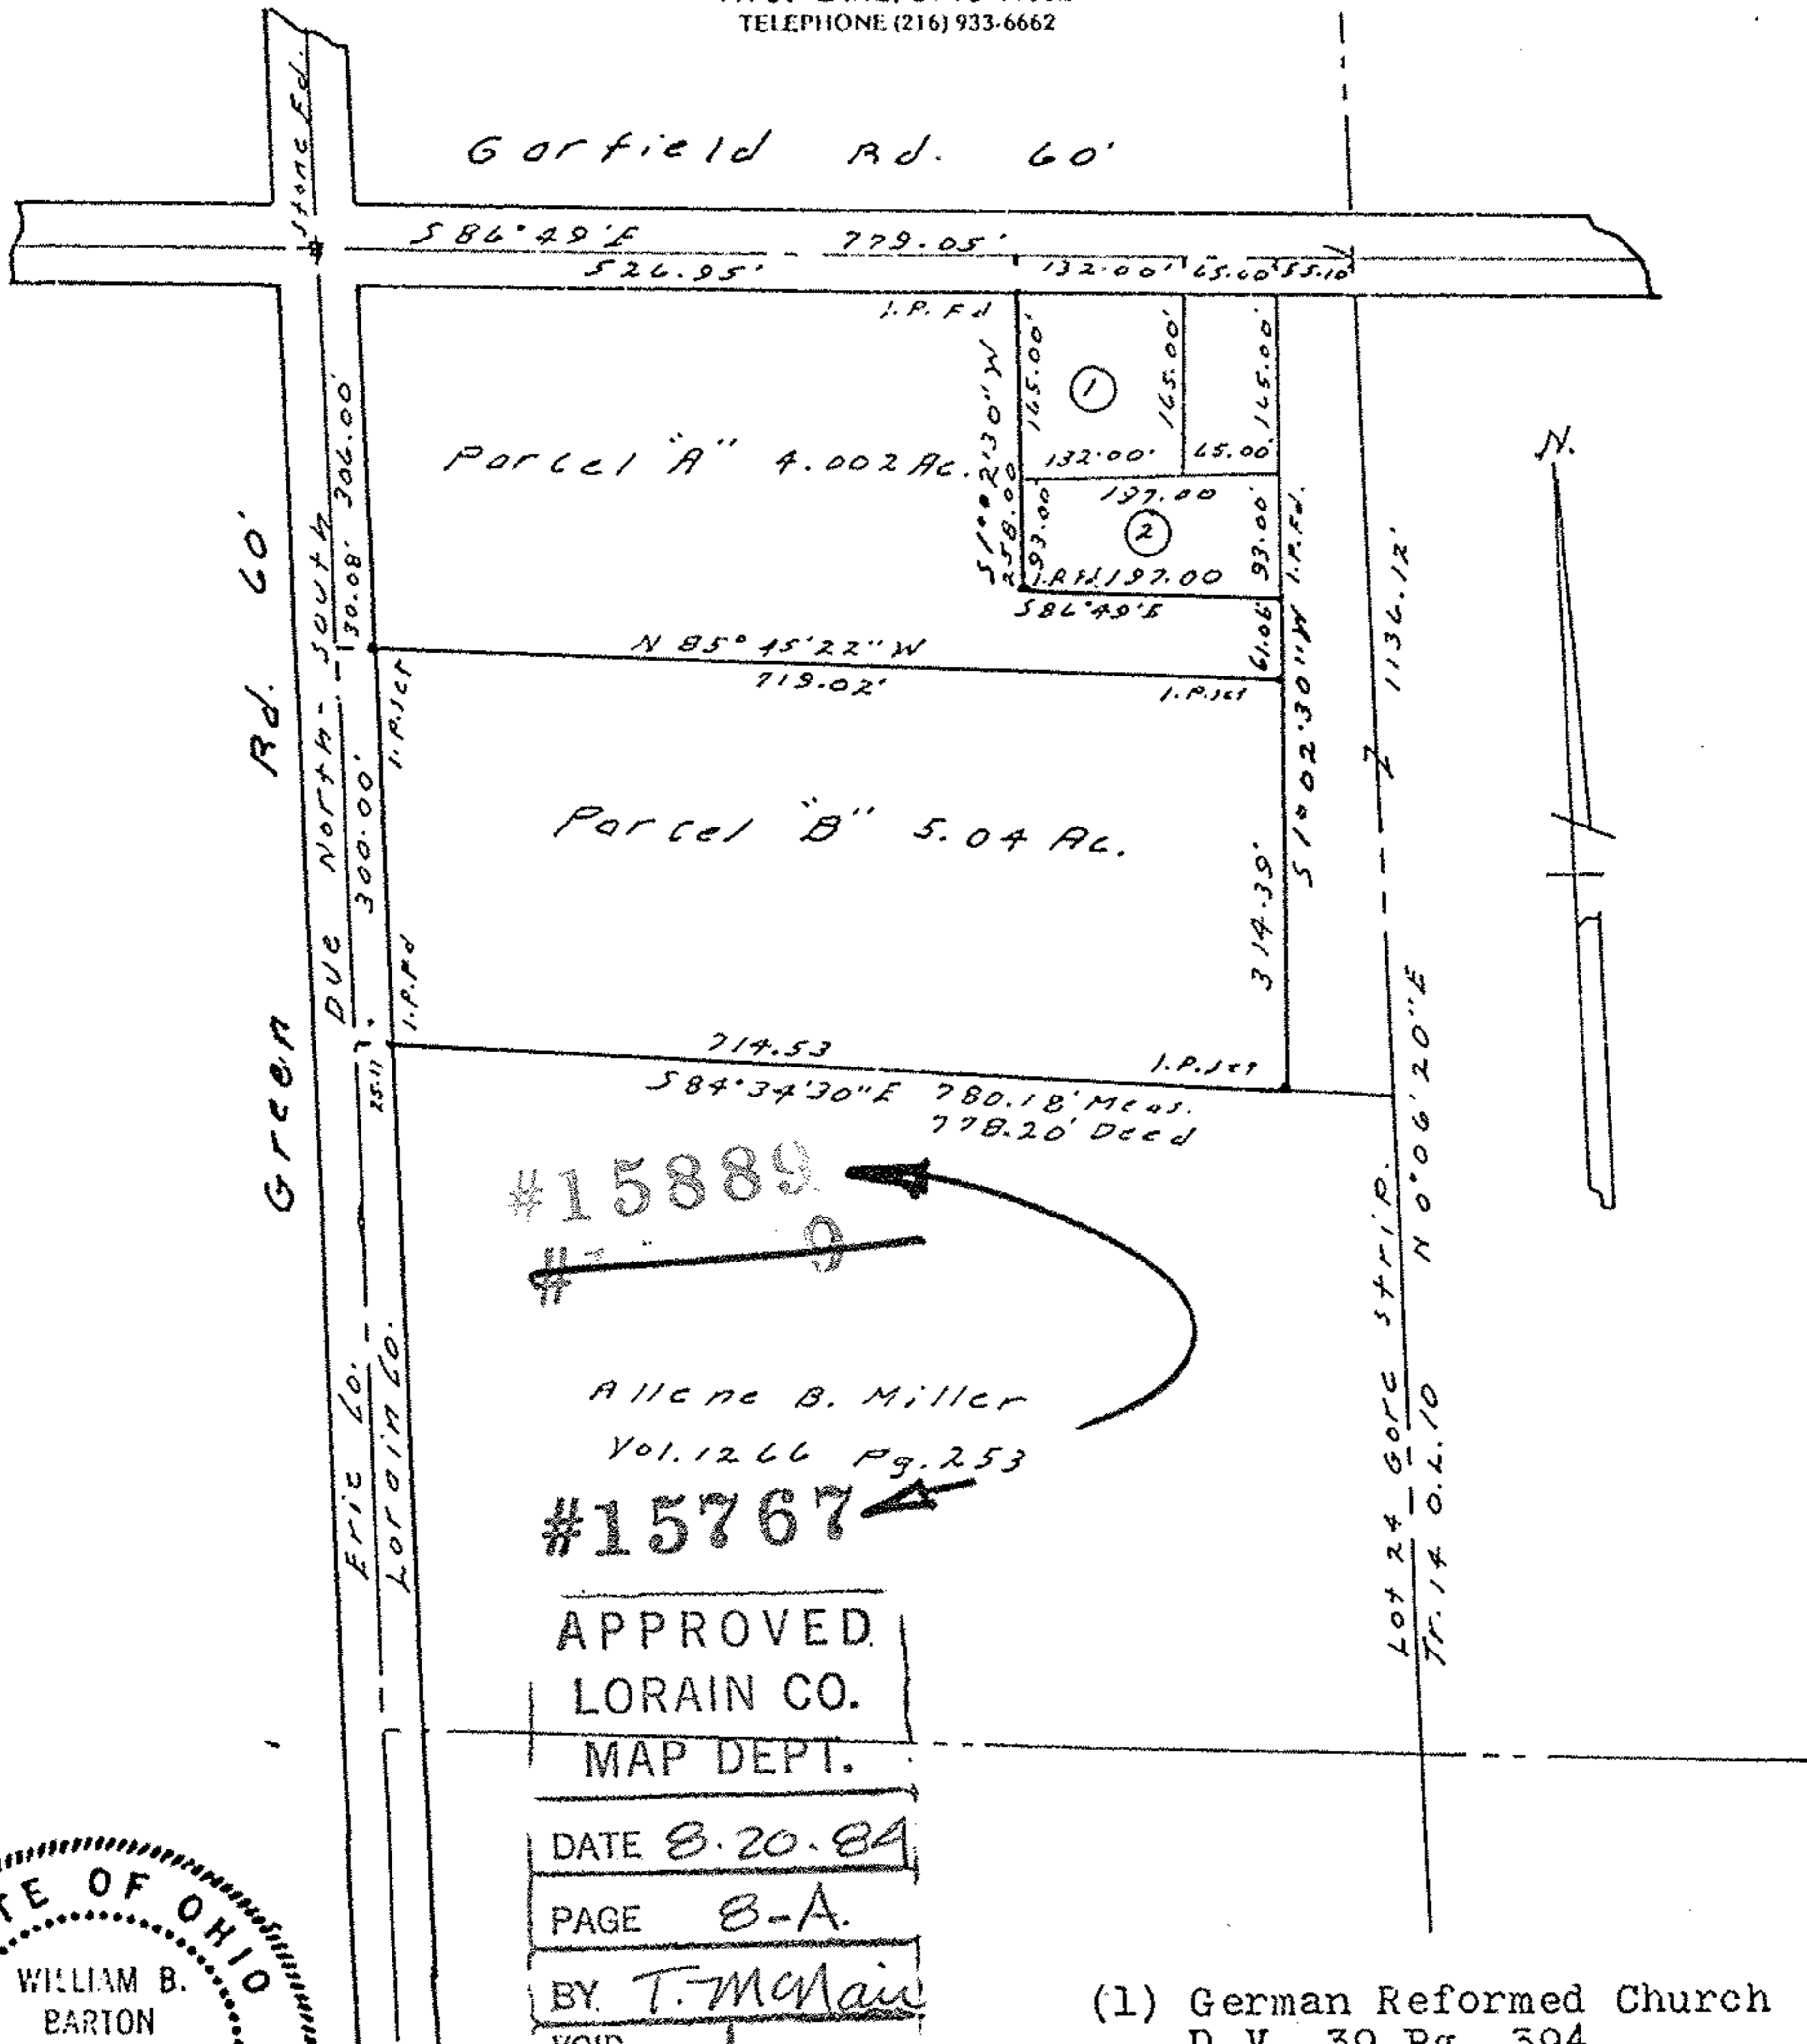

#15889

#15767

Allene B. Miller  
Vol. 1266 Pg. 253

APPROVED  
LORAIN CO.  
MAP DEPT.

DATE 8-20-84

PAGE 8-A

BY T. McMain

VOID  
RETF

- (1) German Reformed Church  
D.V. 39 Pg. 394.
- (2) Henrietta United Church  
of Christ D. V. 1113 Pg. 791.

SURVEY OF  
Part of Gore Lot No. 24 Henrietta  
Township, Lorain County, Ohio.  
Scale 1" 200'. July 11, 1984.



8-A  
2404  
T.21