



06-23-001-102-037


OLGA LEUTZ

6-23-001
6-19

L & W. V. R.R. Pt. - 001
Pt. C.02 A.

S&S #

-037
1.14A.

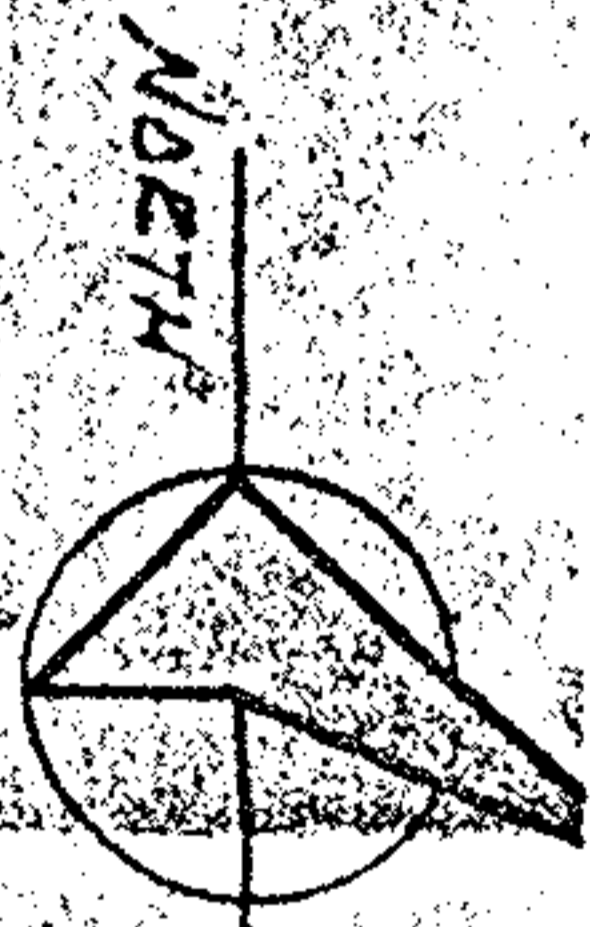


- LEGEND**
- IRON PIN SET
 - IRON PIN FOUND
 - MONUMENT BOX FOUND
 - RECORDED
 - MEASURED
 - OBSERVED

1.13823 ACRES

WEST RIDGE

06-23-001-102

6-19

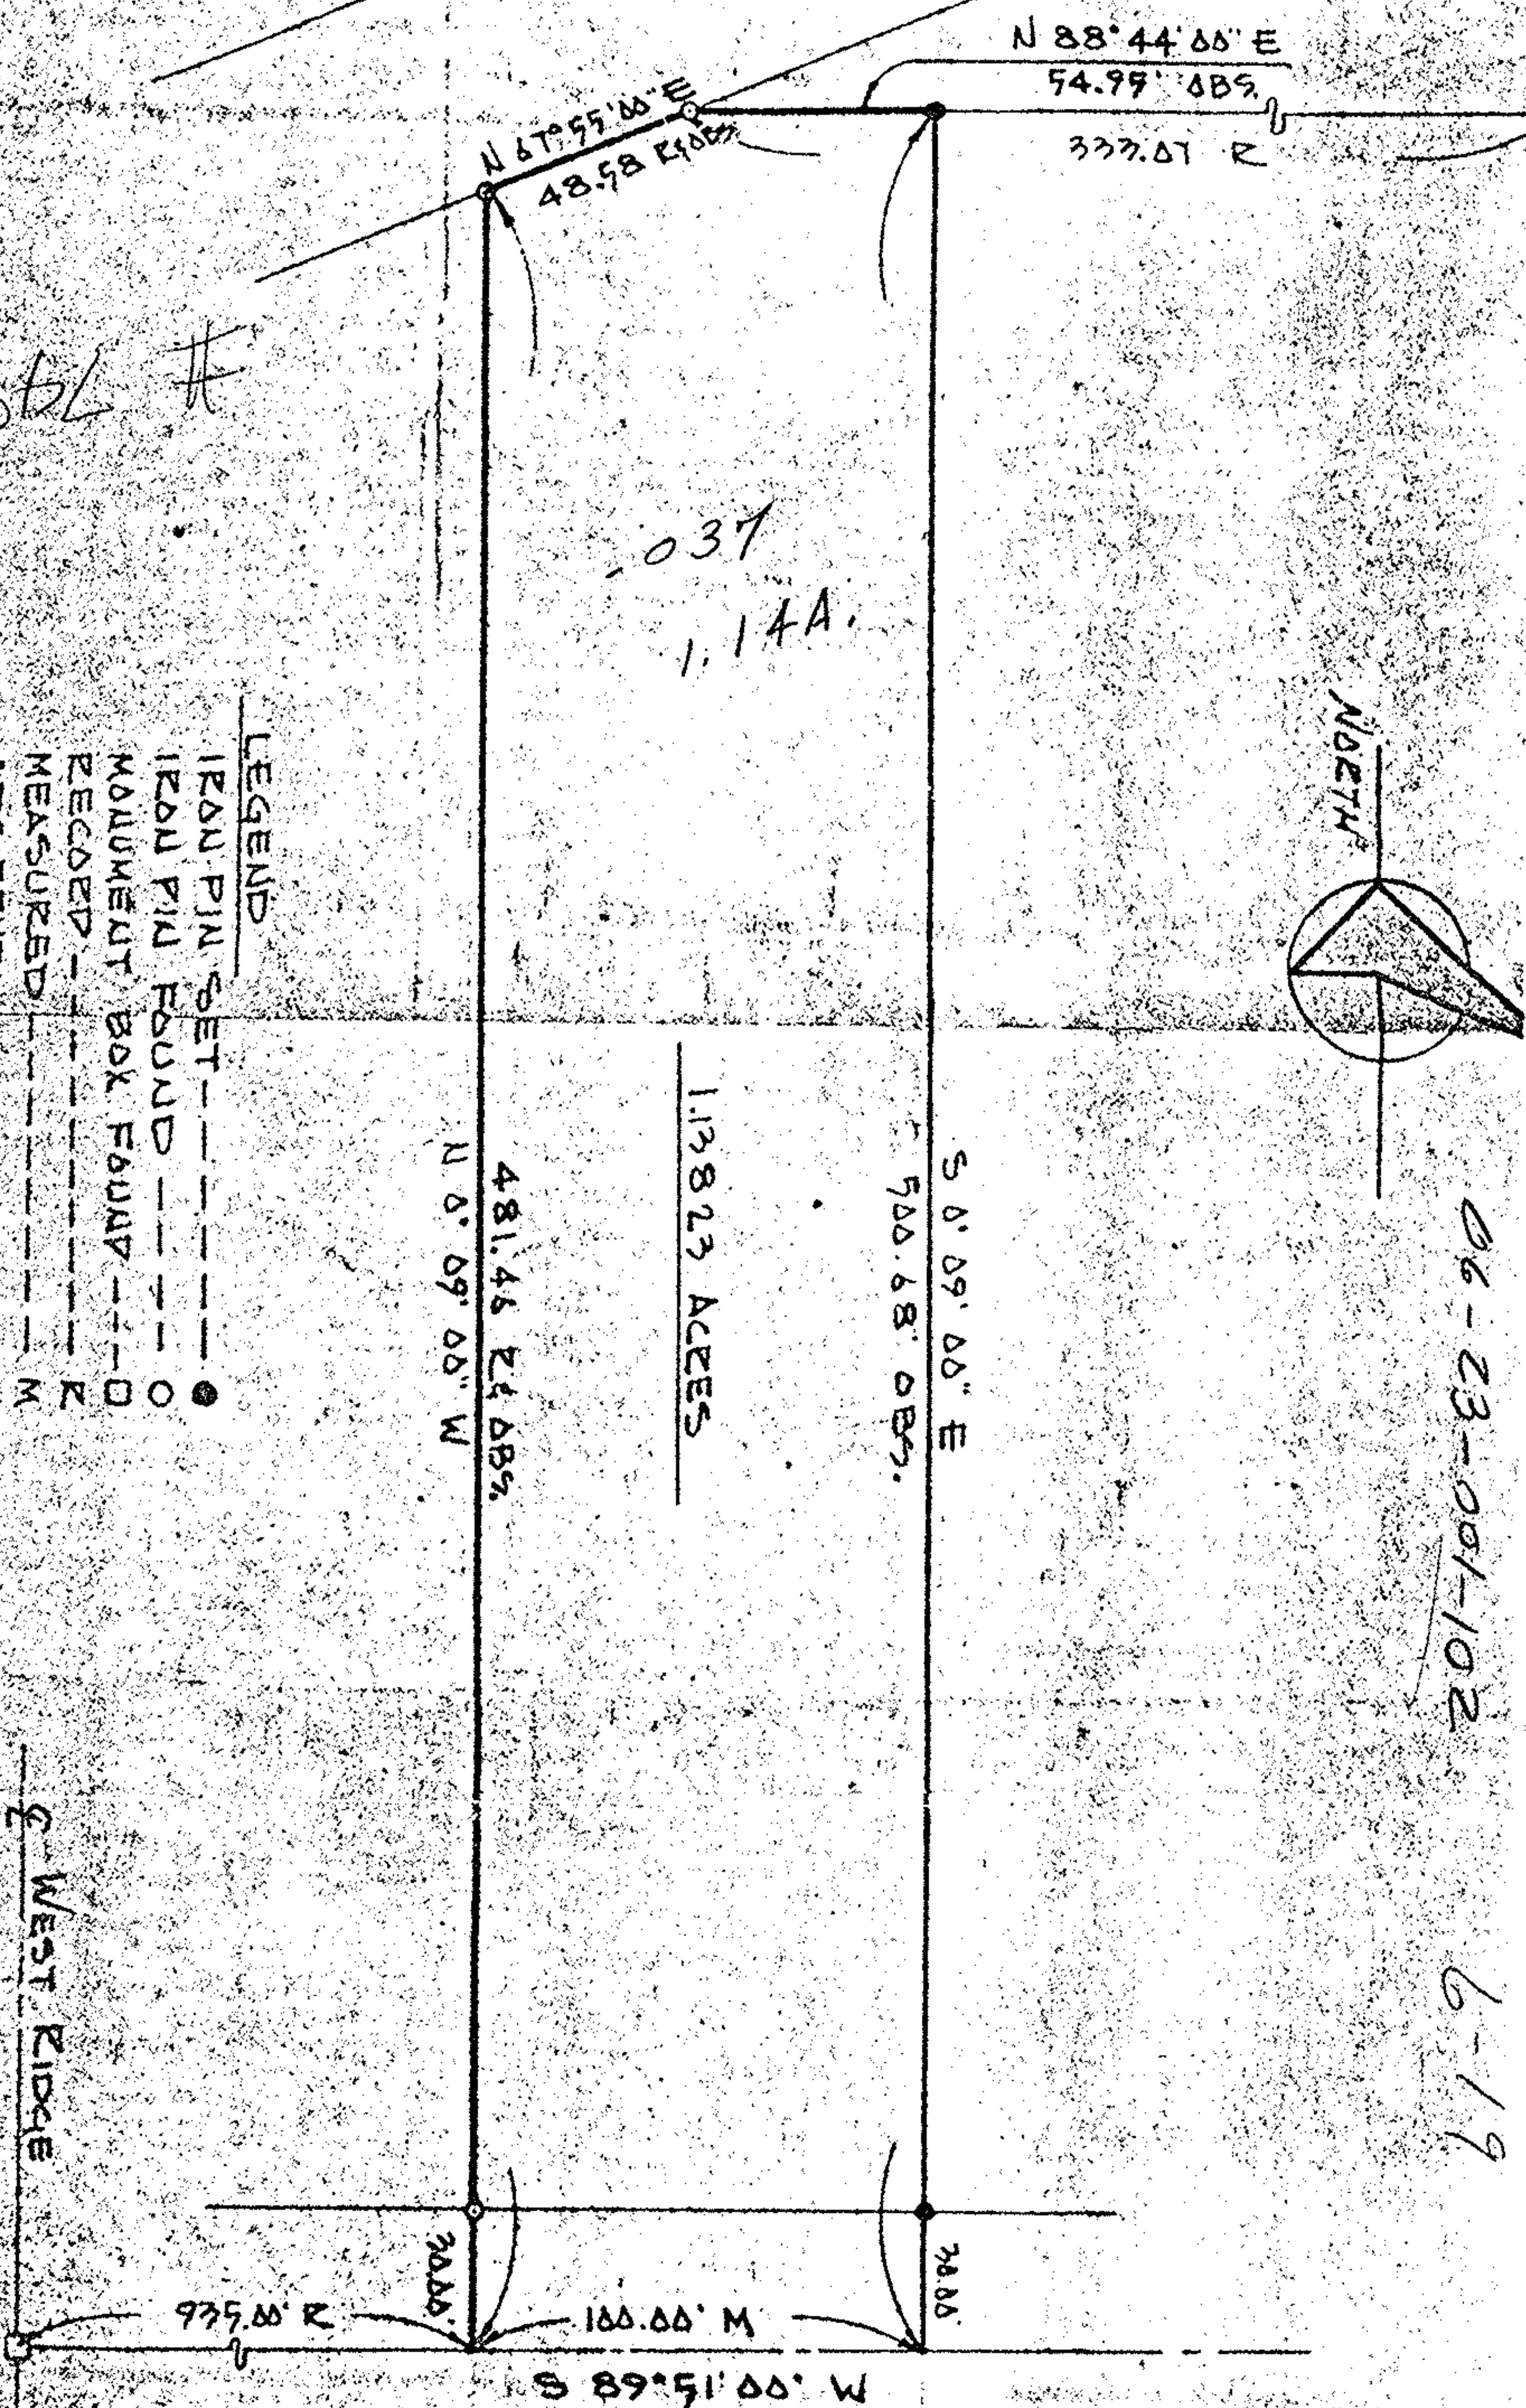

PROF. R. E. H. F. B. S.