



JOHN EVANICH & MARY EVANICH  
D.V. 432 P. 229

4.262 AC.

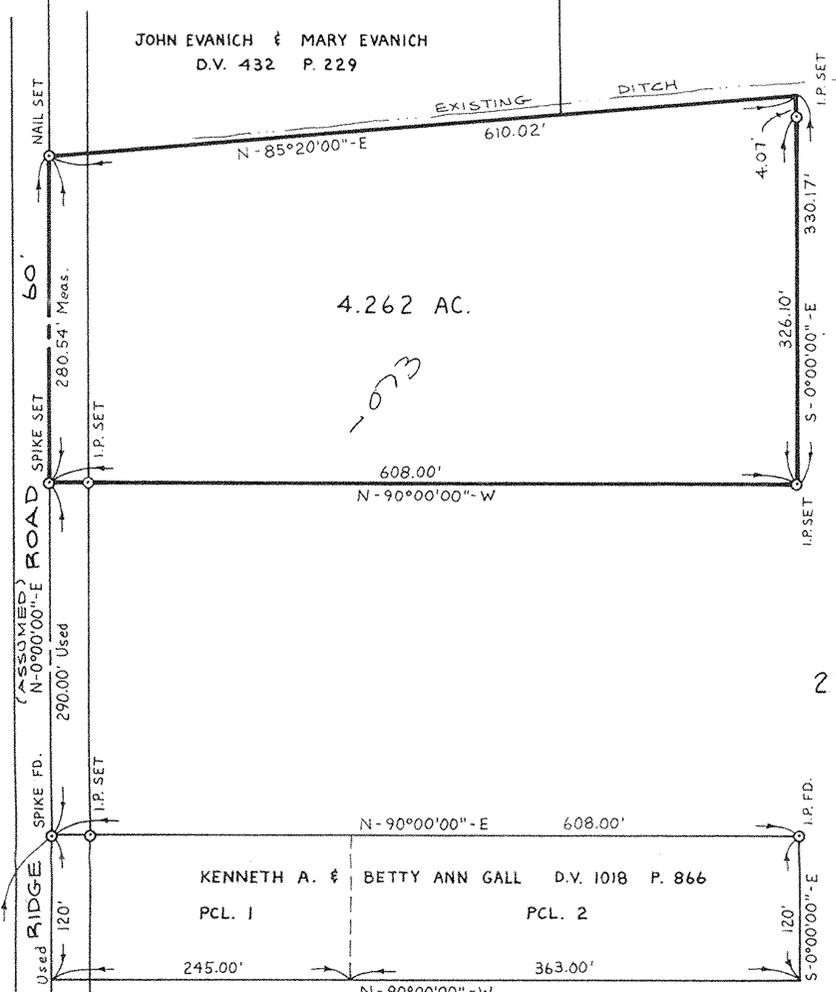

KENNETH A. & BETTY ANN GALL D.V. 1018 P. 866  
PCL. 1 PCL. 2

CONNA SCHWIND WHITMORE  
RICHARD G. SCHWIND  
DAVID W. SCHWIND  
D.V. 1045 P. 362

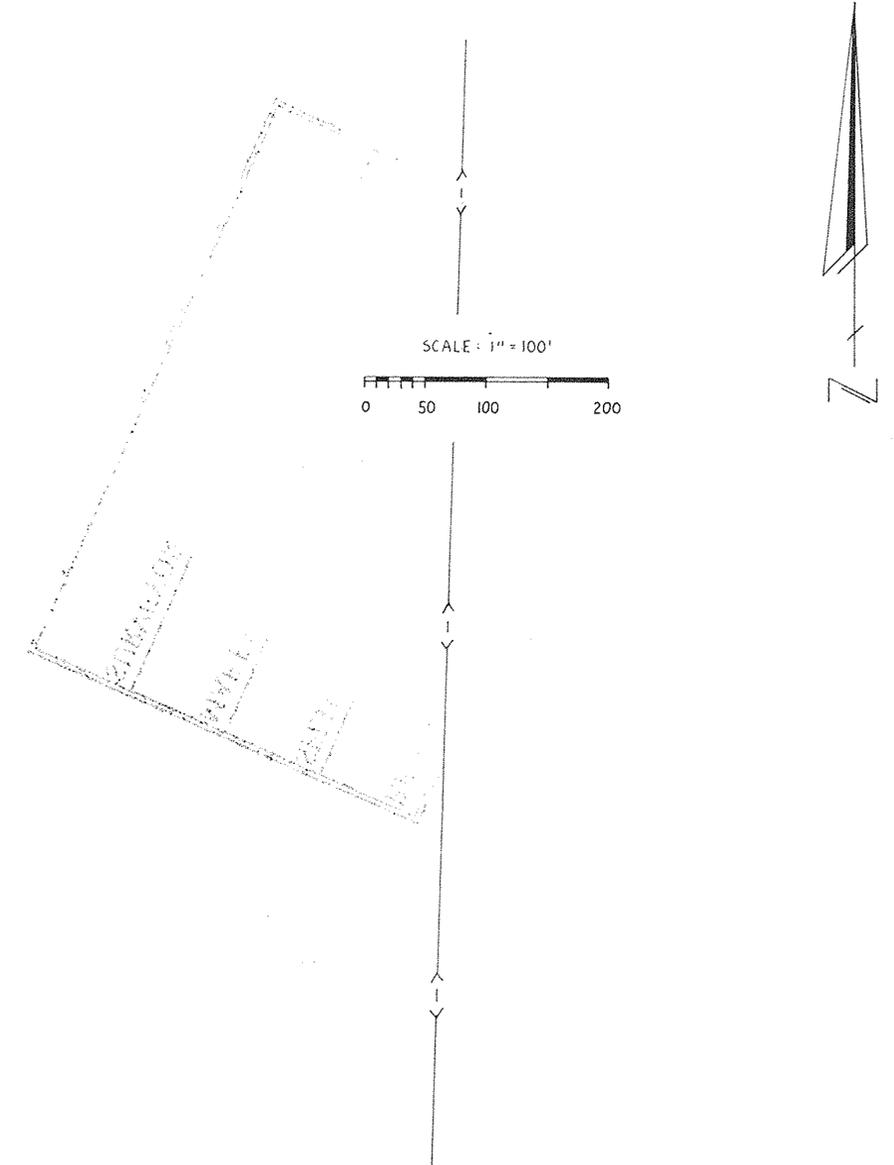

# SURVEY MAP

OF PART OF  
ELYRIA TOWNSHIP ORIGINAL LOT NO. 21  
WEST OF THE BLACK RIVER  
TOWNSHIP OF ELYRIA COUNTY OF LORAIN  
STATE OF OHIO


#18841

APPROVED
LORAIN CO.
MAP DEPT.
DATE 2-14-90
PAGE 6-75
BY CAROLYN FRANCIS
VOID AFTER # 18841


PREPARED BY:

*KS ASSOCIATES INC.*  
ENGINEERS & SURVEYORS  
1-05-90

*David L. Elwell*  
DAVID L. ELWELL REG. SURV. NO. 6333

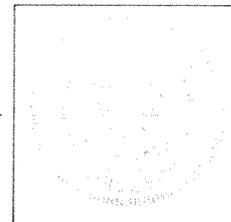

*06-24*  
*06-24-021-000-073*

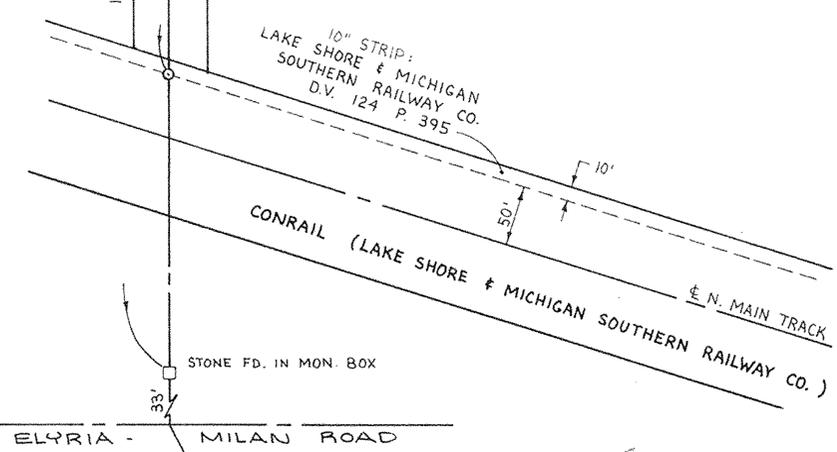

ELYRIA - MILAN ROAD